

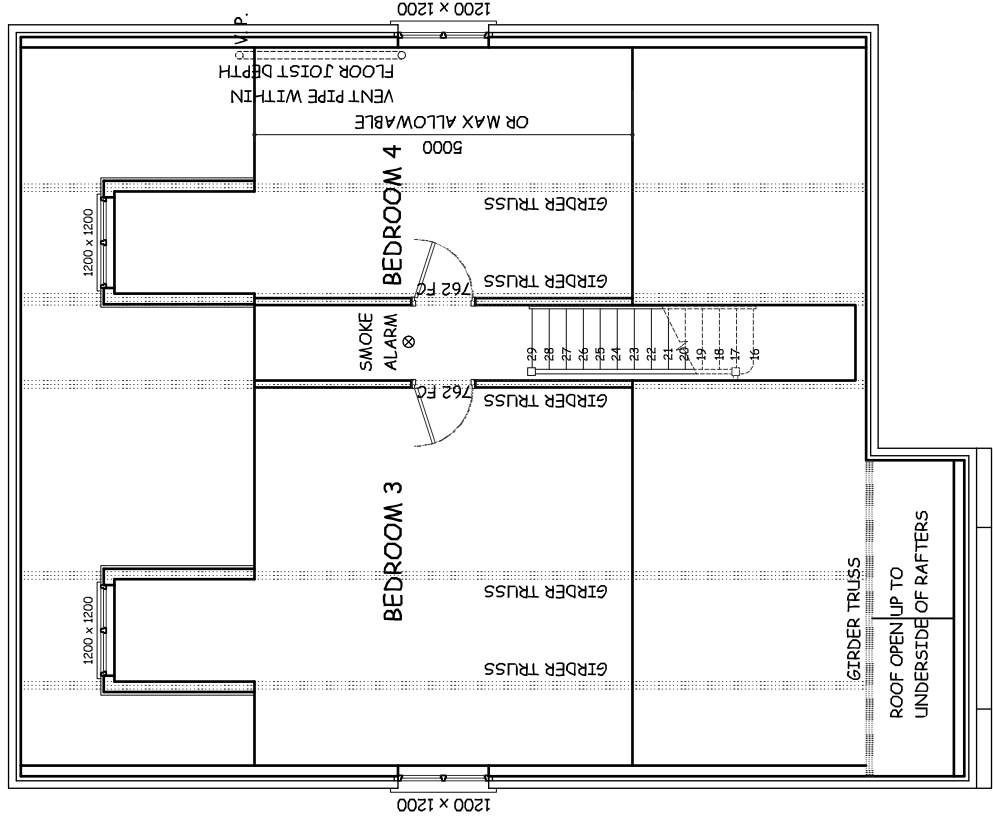


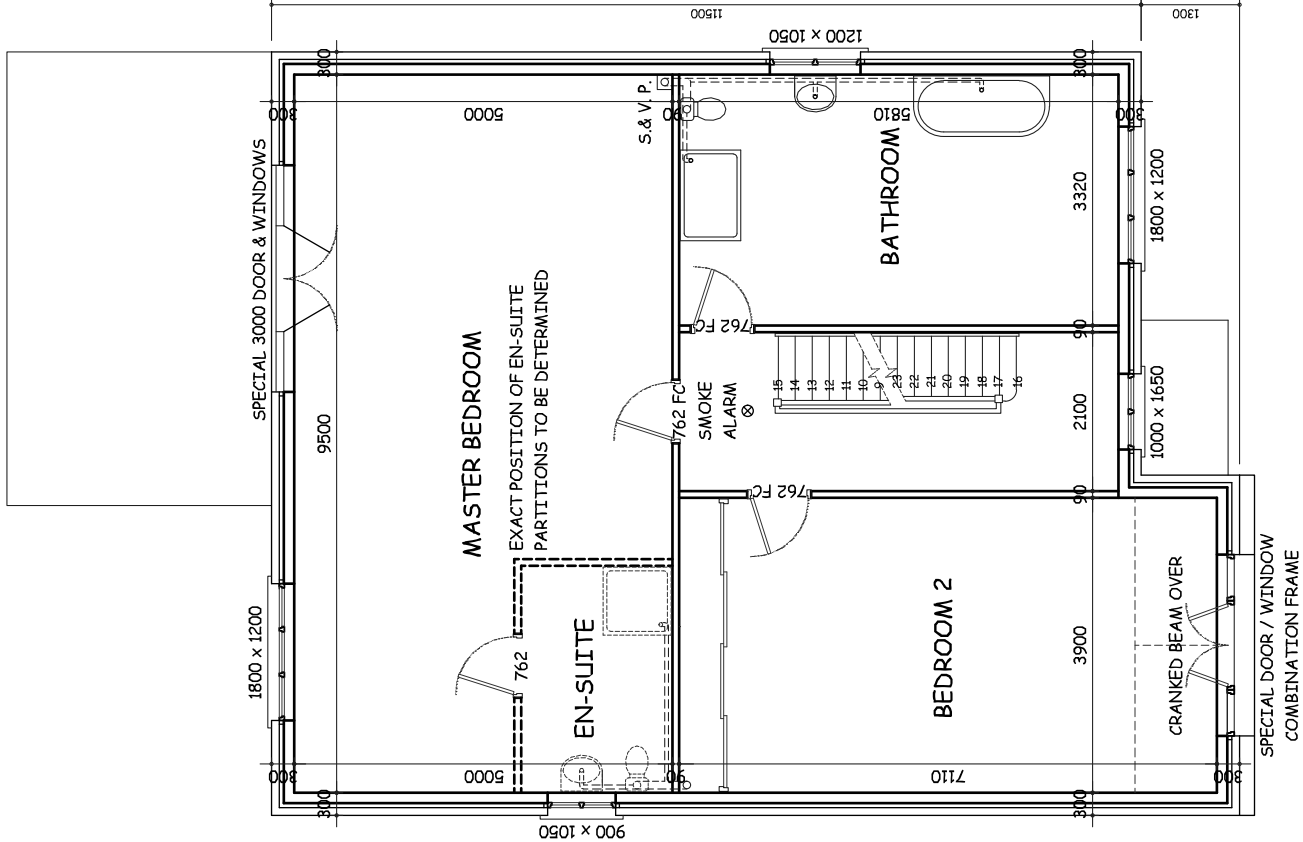

ATTIC FLOOR LAYOUT

EXACT SETTING OUT
OF BEDROOMS TO
BE DETERMINED

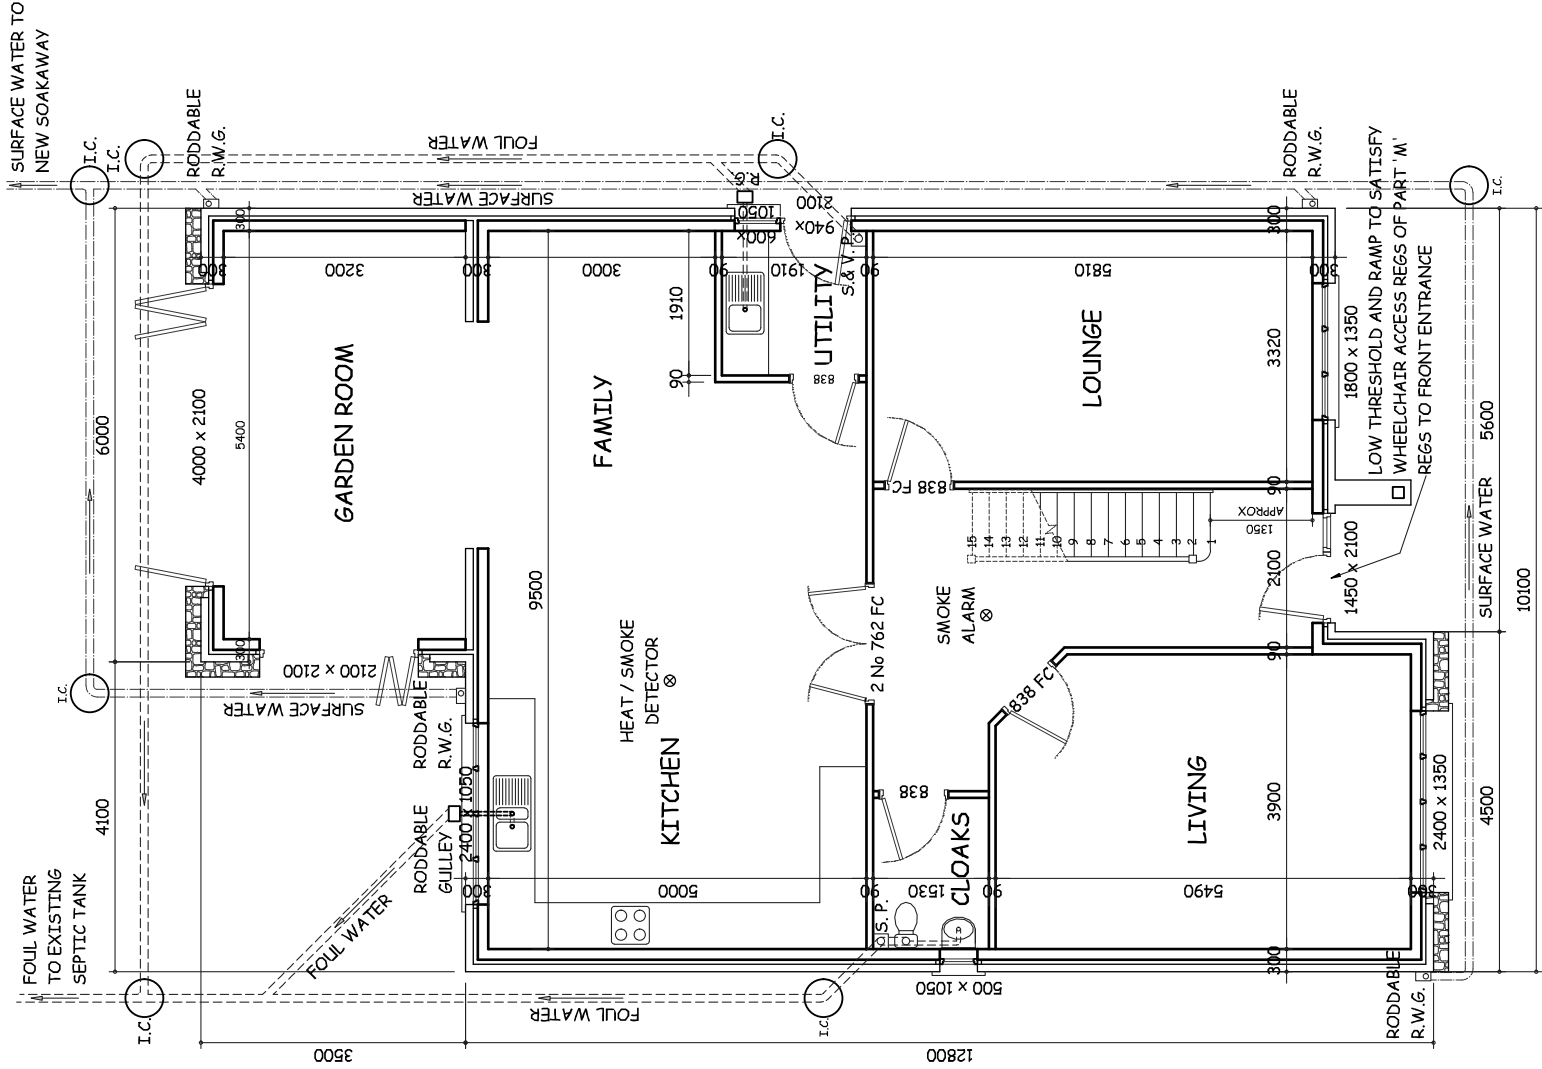

GUARDIAN HOMES

These drawings are copyright of Guardian Homes and must not be reproduced, photocopied, disclosed or passed to a third party without written permission

Client : Mr & Mrs ROWE

Site : PLOT 3 BORWICK RAILS
MILLOM

Drawing Title : FLOOR LAYOUTS

Date : 13.05.2021 Drawn : J. C.

Scale : 1 : 100 at A3 Drg. No : 150 / 1 E

Do not scale use written dimensions only