


proposed ground floor



proposed roof loft floor

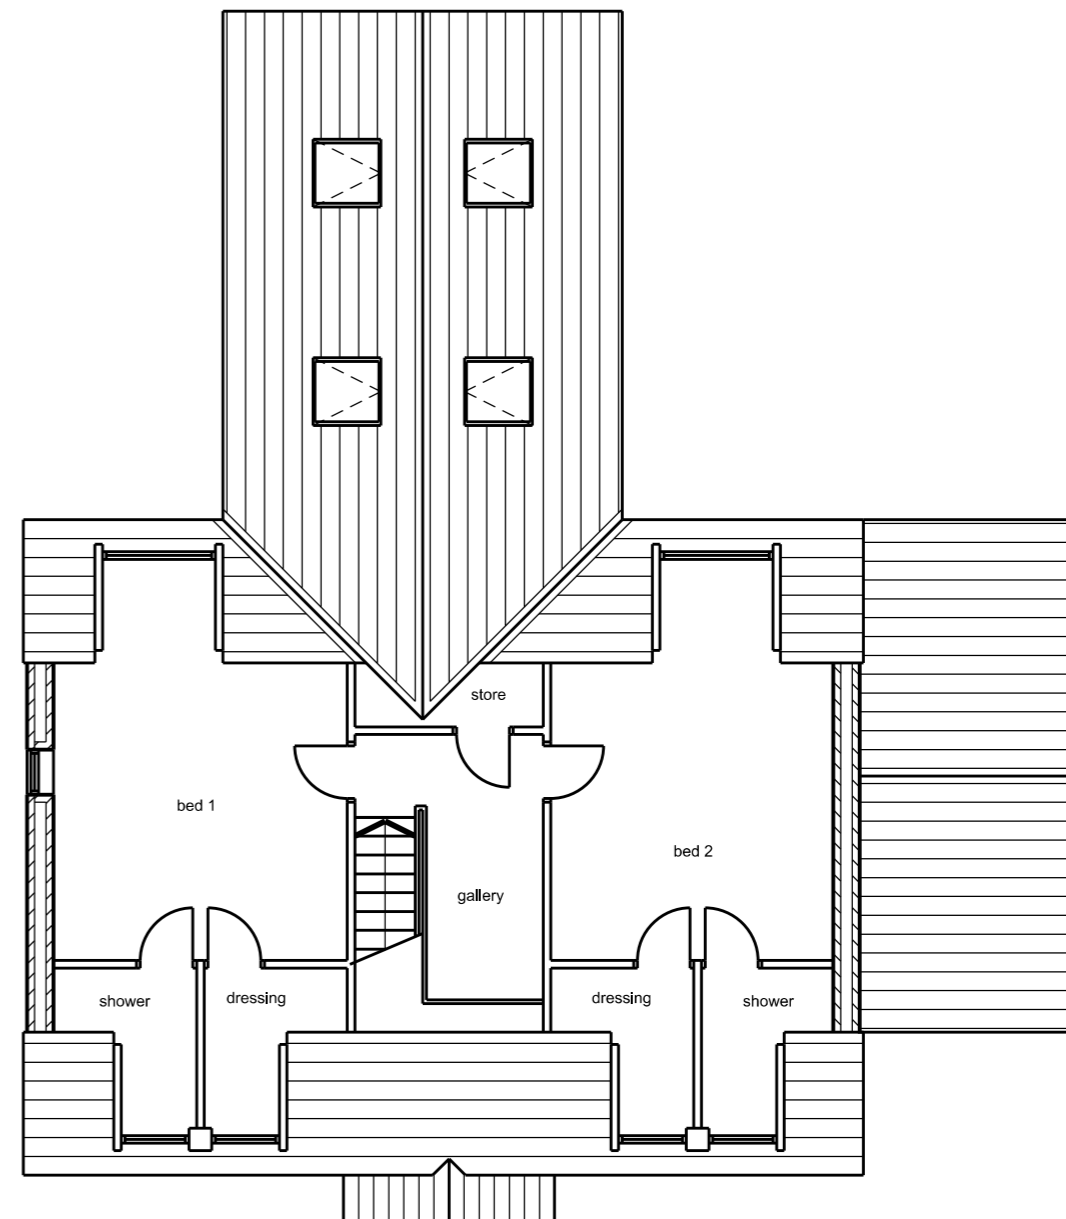

This scheme is subject to town planning and all other necessary consents.

Rev 08 feb 2023 Client amendment

Dimensions, area and levels where given are only approximate and subject to site survey. All dimensions are to be checked on site. Any discrepancies or variations are to be reported to the client before work commences. Figured dimensions only are to be taken from this drawing.

This drawing is to be read in conjunction with all relevant consultants' and/or specialists drawings/documents and any discrepancies or variations are to be notified to the client before the affected work commences.

Client Mr. K. Wirga

Job Title Proposed new dwelling on land to the south of 6 Rose Gardens, Gilgarran

Drawing Title Proposed ground and roof loft floors

Scale: 1:100 @ A3/1:50 @ A1

Date: mar 2022 Drawn:

Job No: 344 Drwg No: 04001 Rev: 08

Richard J Lindsay
Home Dale
Low Scales
Wigton
CA7 3NE

email: calvadesign46@gmail.com
Mob : 07921 949618