


Proposed Ground Floor



Proposed First Floor

The drawing is the property of JTS Architectural services, and is not to be copied, used or shown to any third party without written consent.

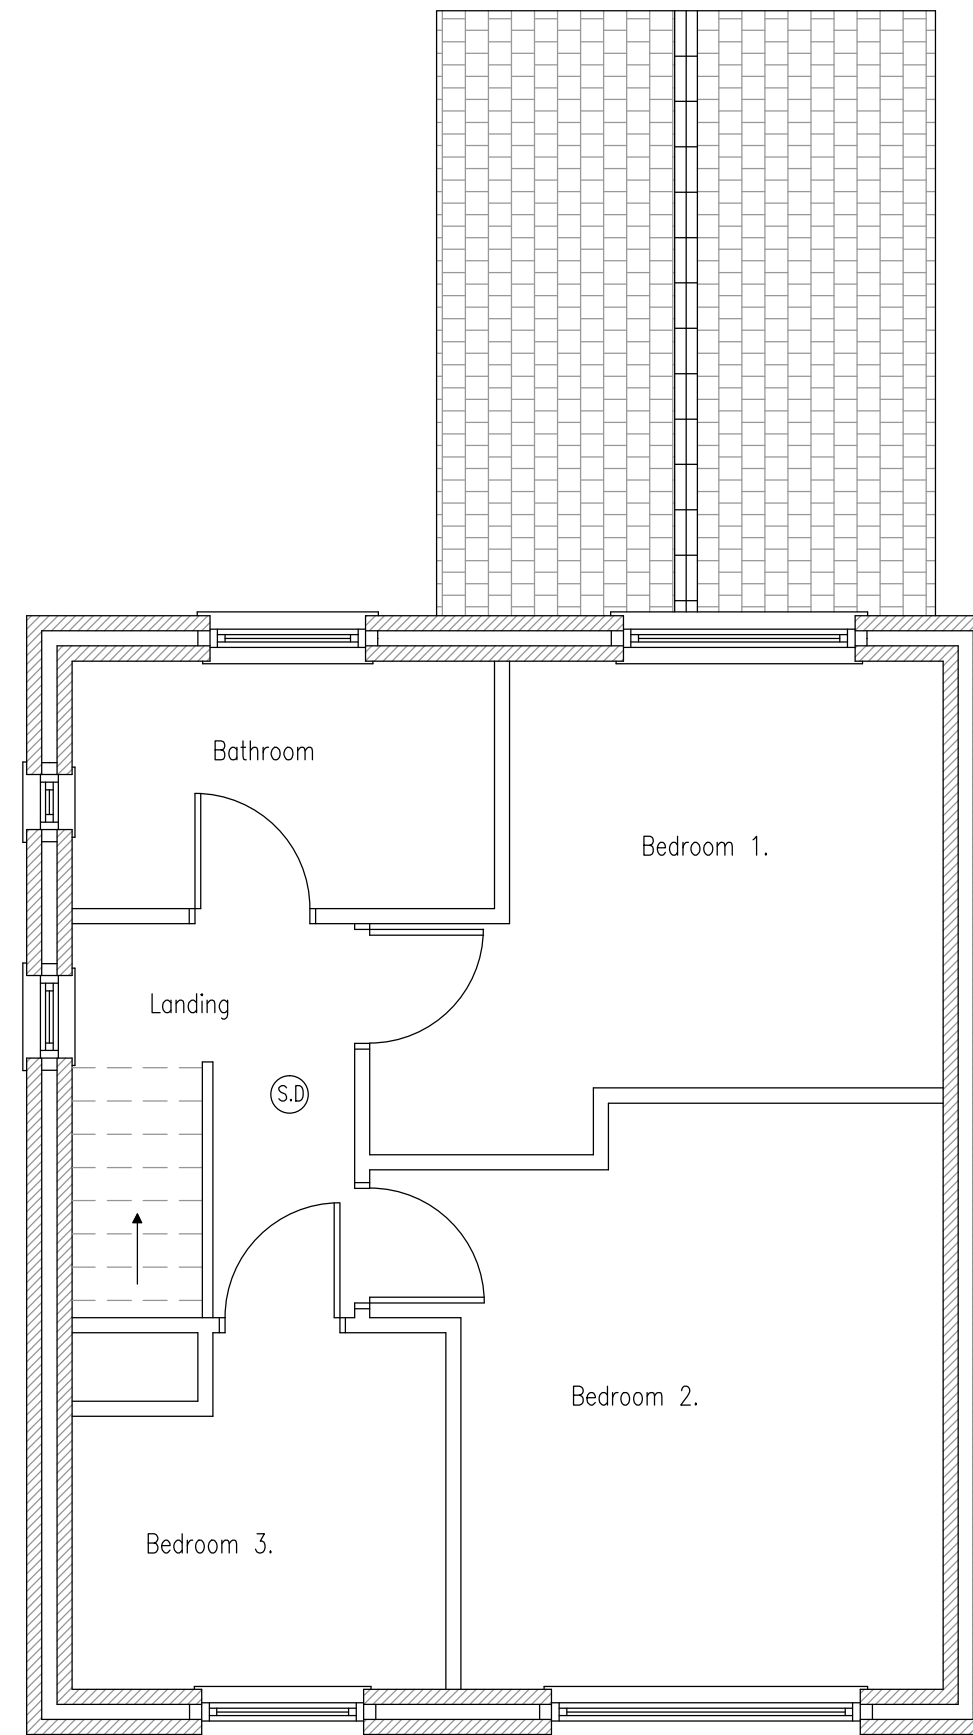

Address	37 Patterdale Avenue, Whitehaven, Cumbria
Title Project	Proposed Floor Plans– DWG03 Single Storey Rear Extension Planning Application Drawing
Scale	1/50