


ELEVATIONS NORTH FRONT

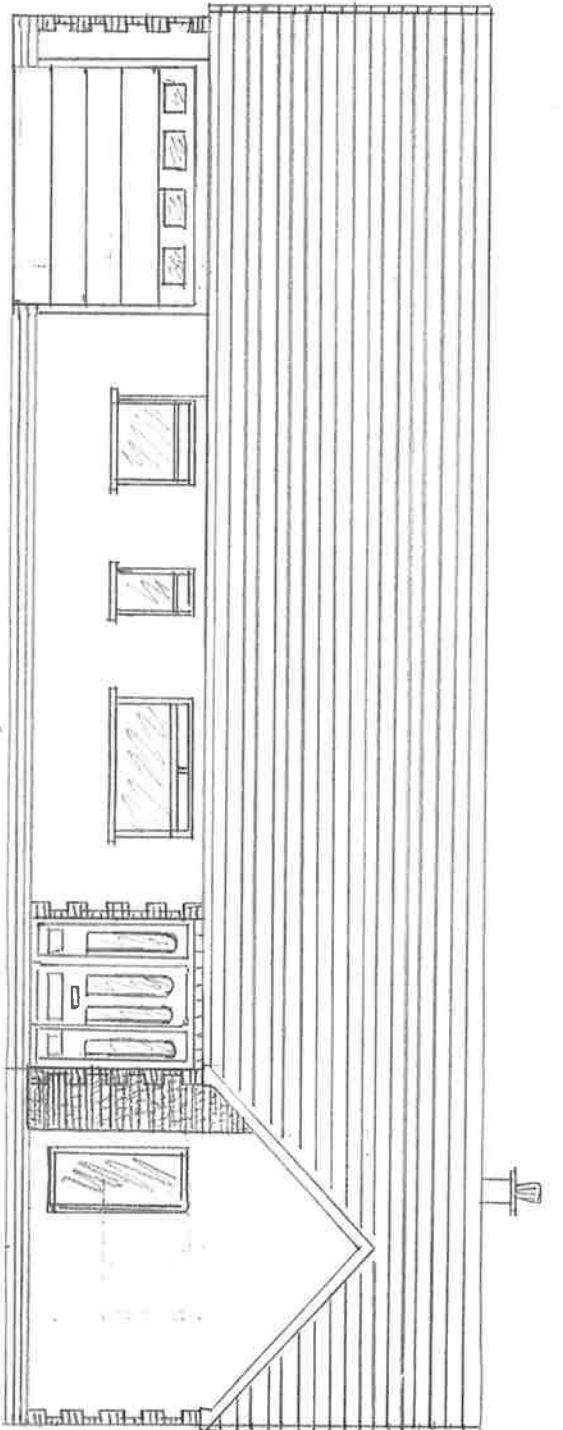

PROPOSED ~~EXISTING~~ FRONT NORTH ELEVATION < 1:100 >