


22-23 CHURCH STREET  
 WHITEHAVEN, CUMBRIA CA28 7EB

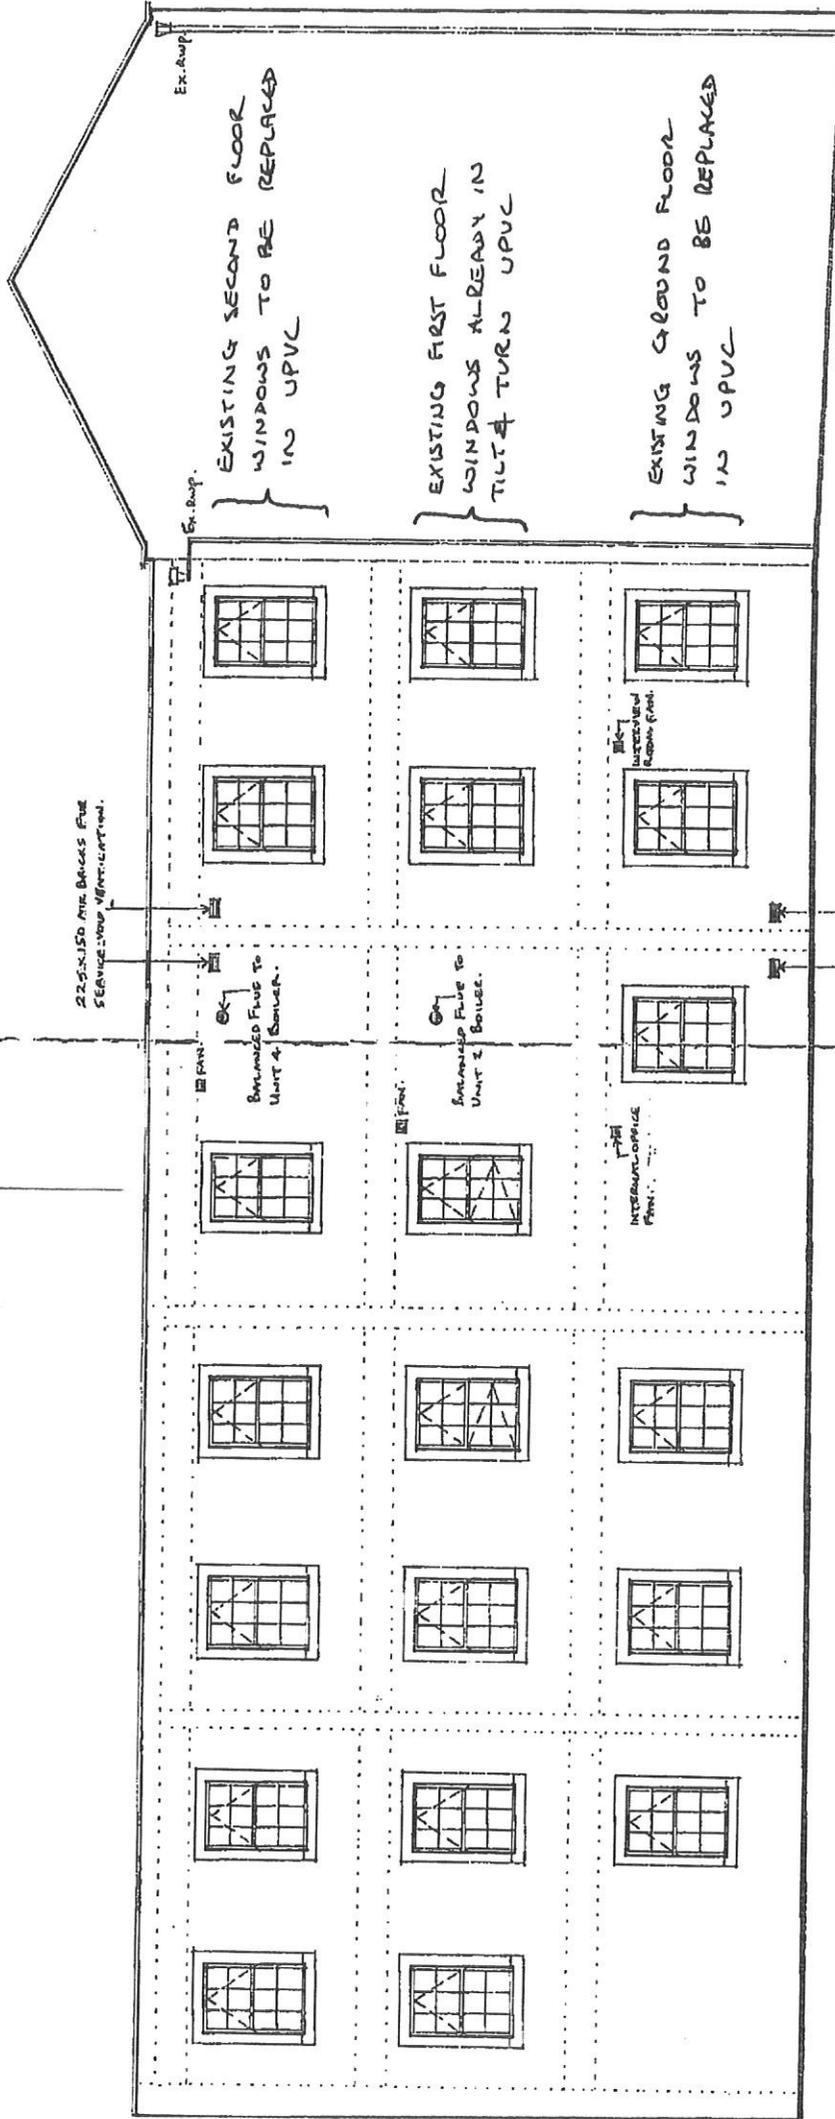

PL

proposed side elevation to Addison Street  
 1:100