


PROPOSED

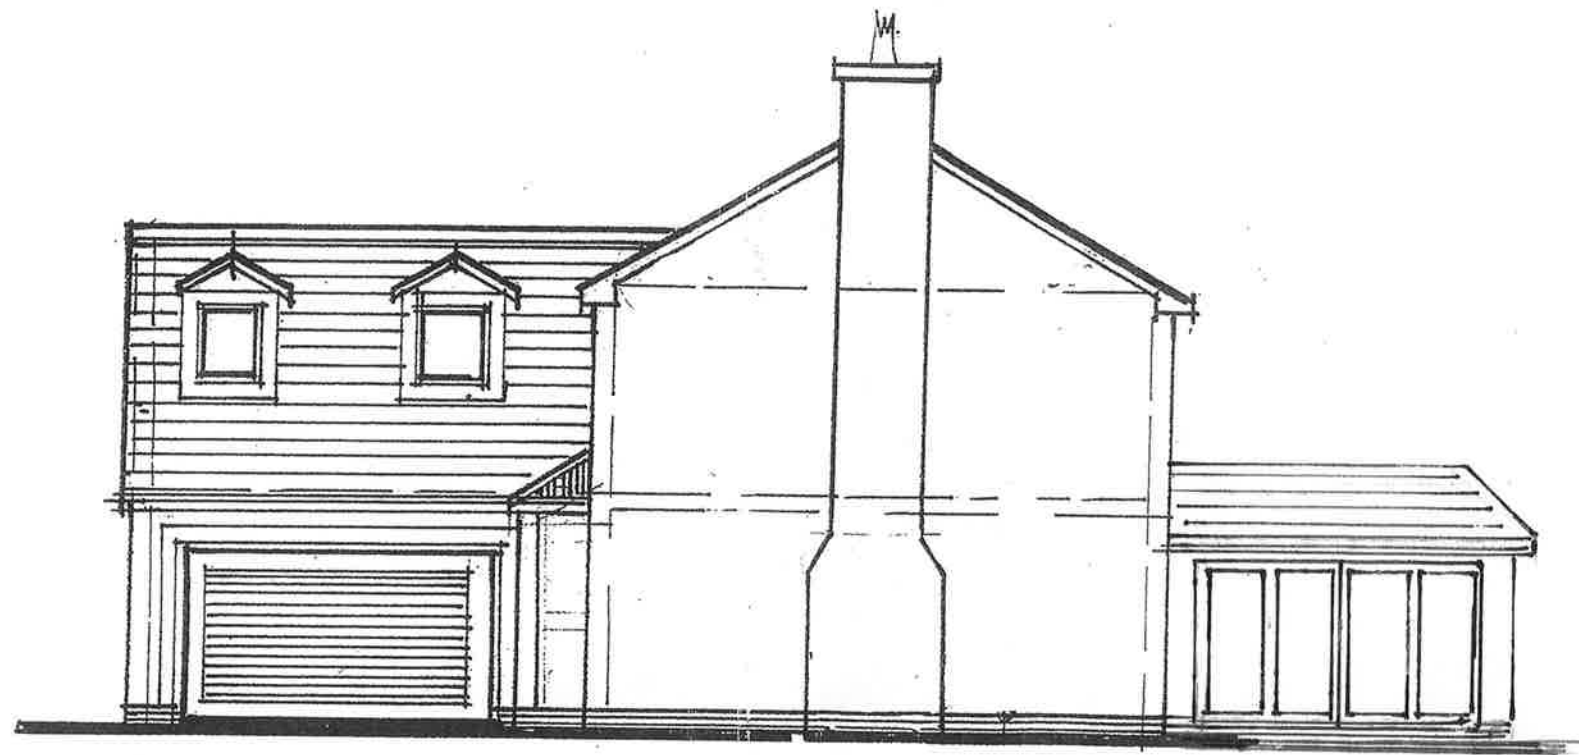

GABLE ELEVATION

SCALE 1:100