


GF. PROPOSED PLAN

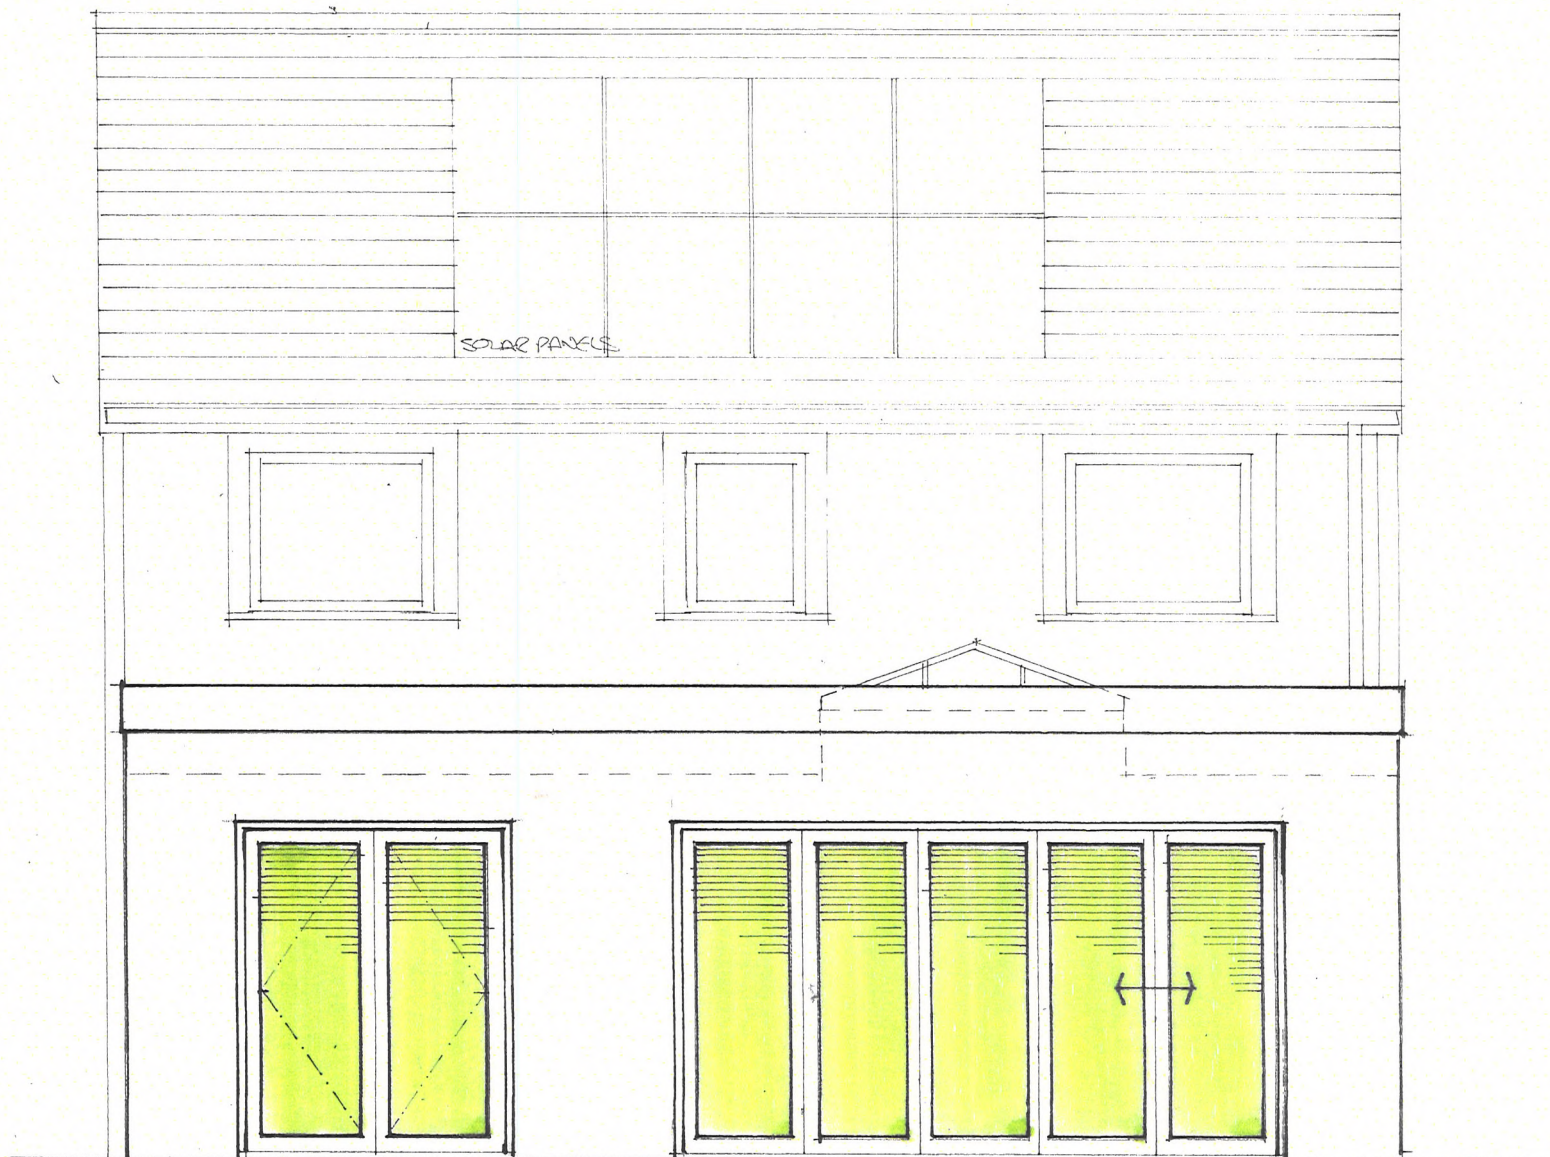

REAR ELEVATION

REAR SINGLE STOREY EXTENSION FOR LOUNGE, PLAYROOM, UTILITY & WC  
 1 ROUND CLOSE, MORESBY PARKS CA28 8XF FOR MR & MRS A NOBLE