
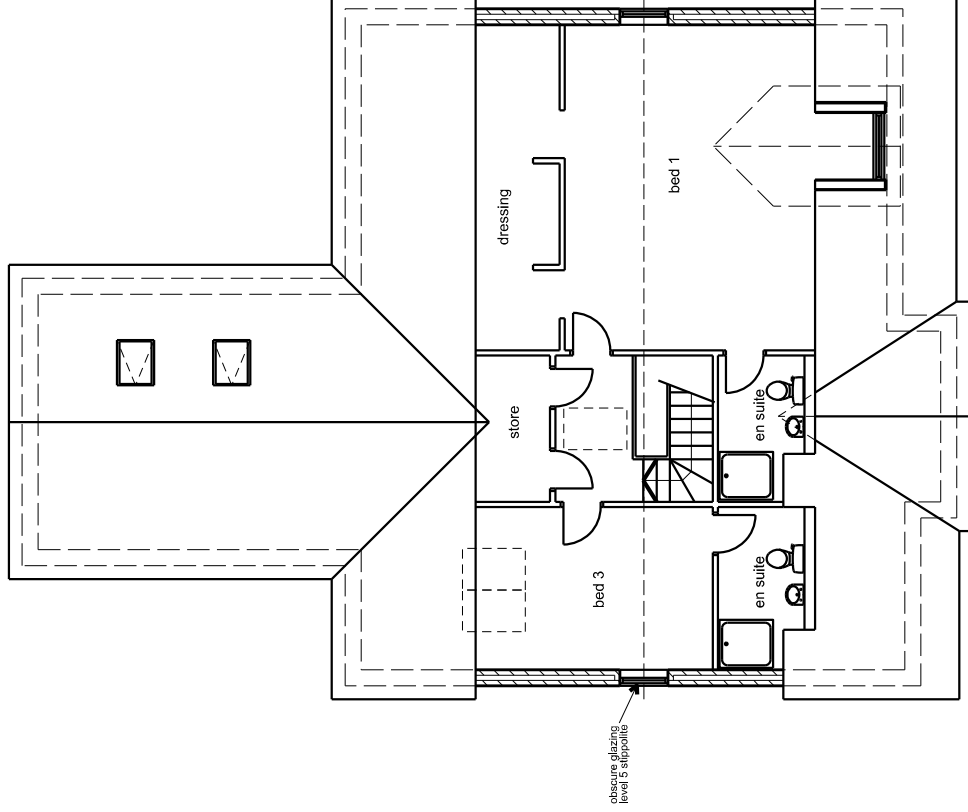


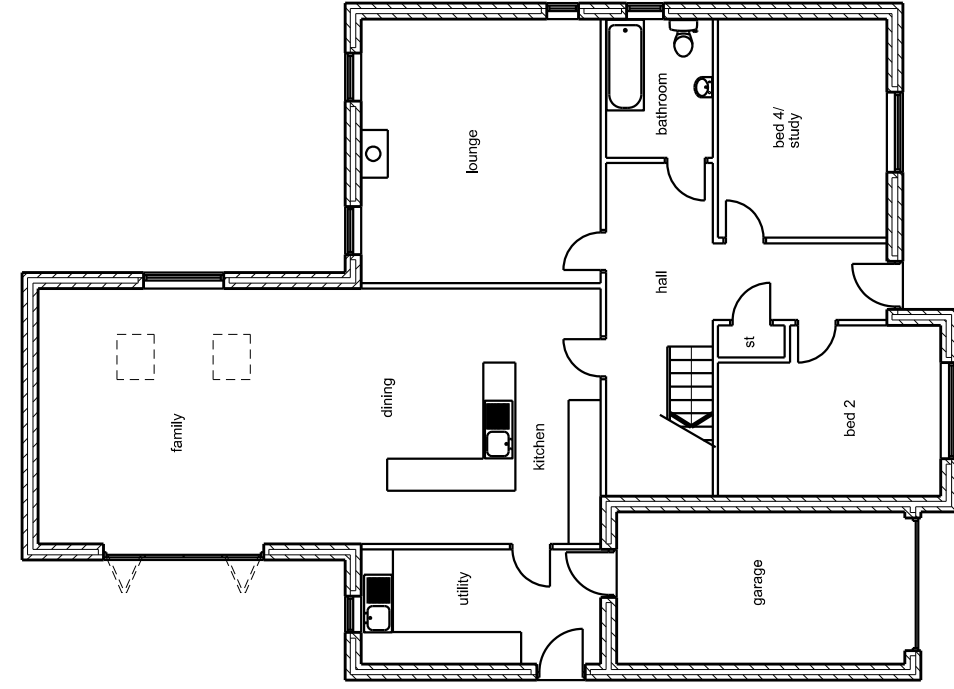

SCALE 0 1m 2m 3m 4m 5m 10m 15m 20m 25m 30m 35m

This scheme is subject to town planning and all other necessary consents.

Dimensions, areas and levels shown shall not be taken as a guarantee of accuracy. All dimensions are to be checked on site. Any discrepancies or variations are to be reported to the client before work commences. Figures are to be taken from the drawing.

This drawing is to be used in conjunction with all relevant contracts and specifications. Any discrepancies or variations are to be notified to the client before the affected work commences.

Rev 01 jan 2021 First issue

Rev 02 apr 2021 Obscure glazing note added

Rev 03 may 2021 Grd FI windows amended, rooflights added

Rev 04 may 2021 Family room window amended

Client Mr N Clarkson

Job Title New dwelling on Plot 1 land
Near Moor Row, Whitehaven

Drawing Title Proposed ground and
first floor

Scale: 1:100 @ A3/r:50 @ A1

Date: jan 2021
Drawn:

Job No: 217
Dwg No: 04021
Rev: 04

Richard J Lindsay
2 Calva House
Calva Brow
Workington
C14 1DE
email: richard46@aaim.com
Mob : 07921 949618