


proposed ground floor

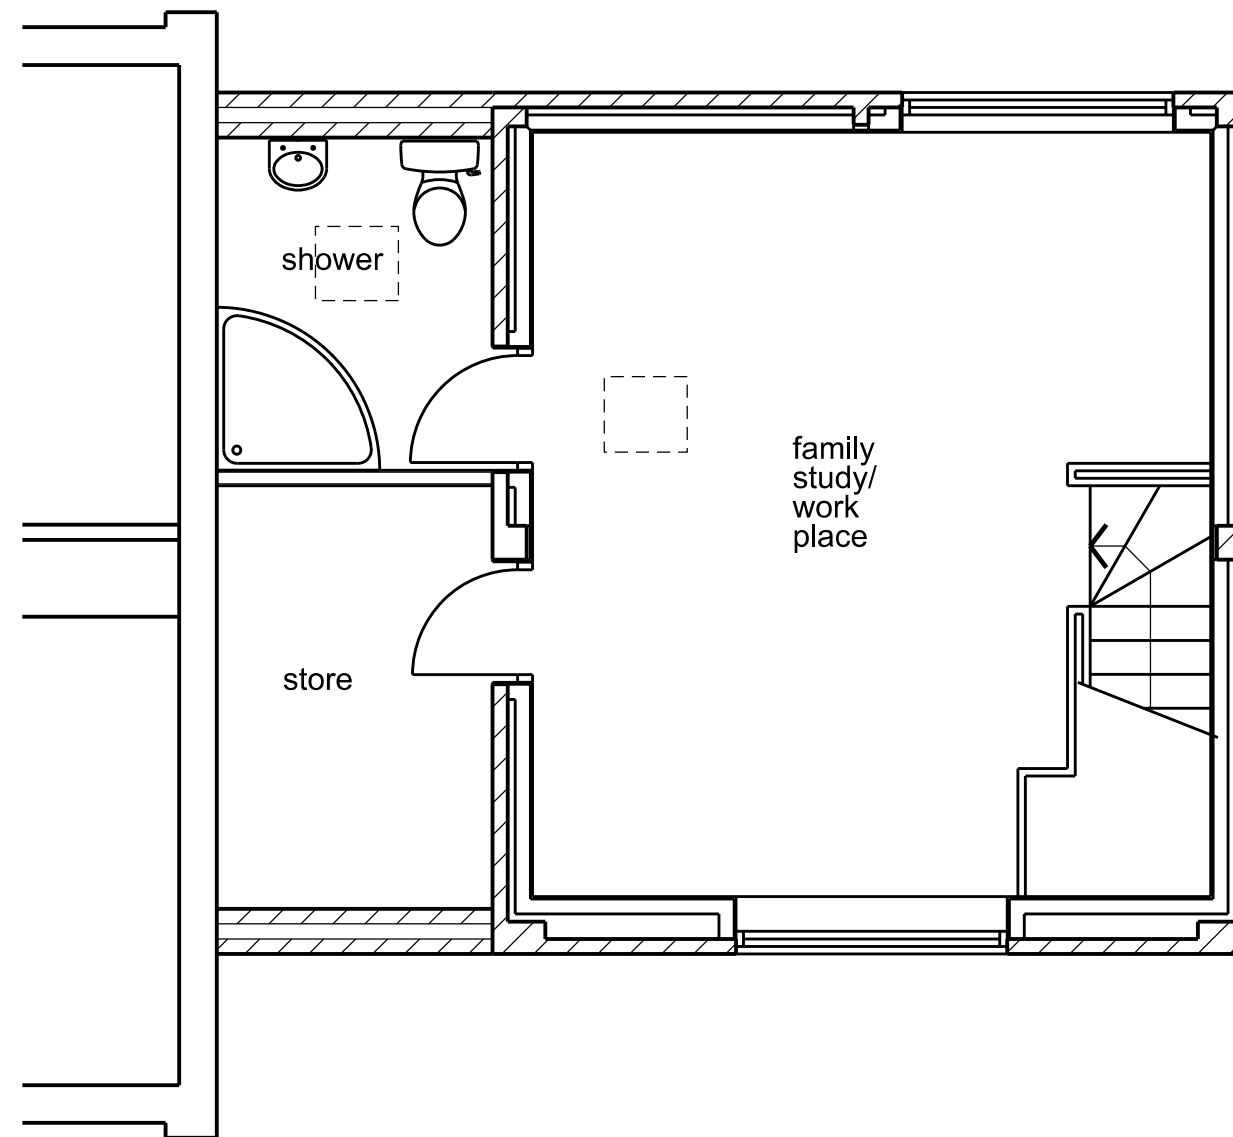

proposed first floor

SCALE



This scheme is subject to town planning and all other necessary consents.

Dimensions, area and levels where given are only approximate and subject to site survey. All dimensions are to be checked on site. Any discrepancies or variations are to be reported to the client before work commences. Figured dimensions only are to be taken from this drawing.

This drawing is to be read in conjunction with all relevant consultants' and/or specialists drawings/documents and any discrepancies or variations are to be notified to the client before the affected work commences.

Rev 01	feb 2022	First issue
Rev 02	feb 2022	Door added to utility area
Rev 03	mar 2022	First floor amended
Rev 04	mar 2022	Plans updated
Rev 05	apr 2022	Plans updated

Client	Mr. V. Towle and Miss S Weston
Job Title	Proposed family annexe at 4 Highfield Cl Seascale
Drawing Title	Proposed ground and first floors

Scale: 1:50 @ A3		
Date:	Drawn:	
feb 2022		
Job No:	Drwg No:	Rev:
335	04001	05

Richard J Lindsay
Home Dale
Low Scales
Wigton
CA7 3NE

email: calvadesign46@gmail.com
Mob : 07921 949618