
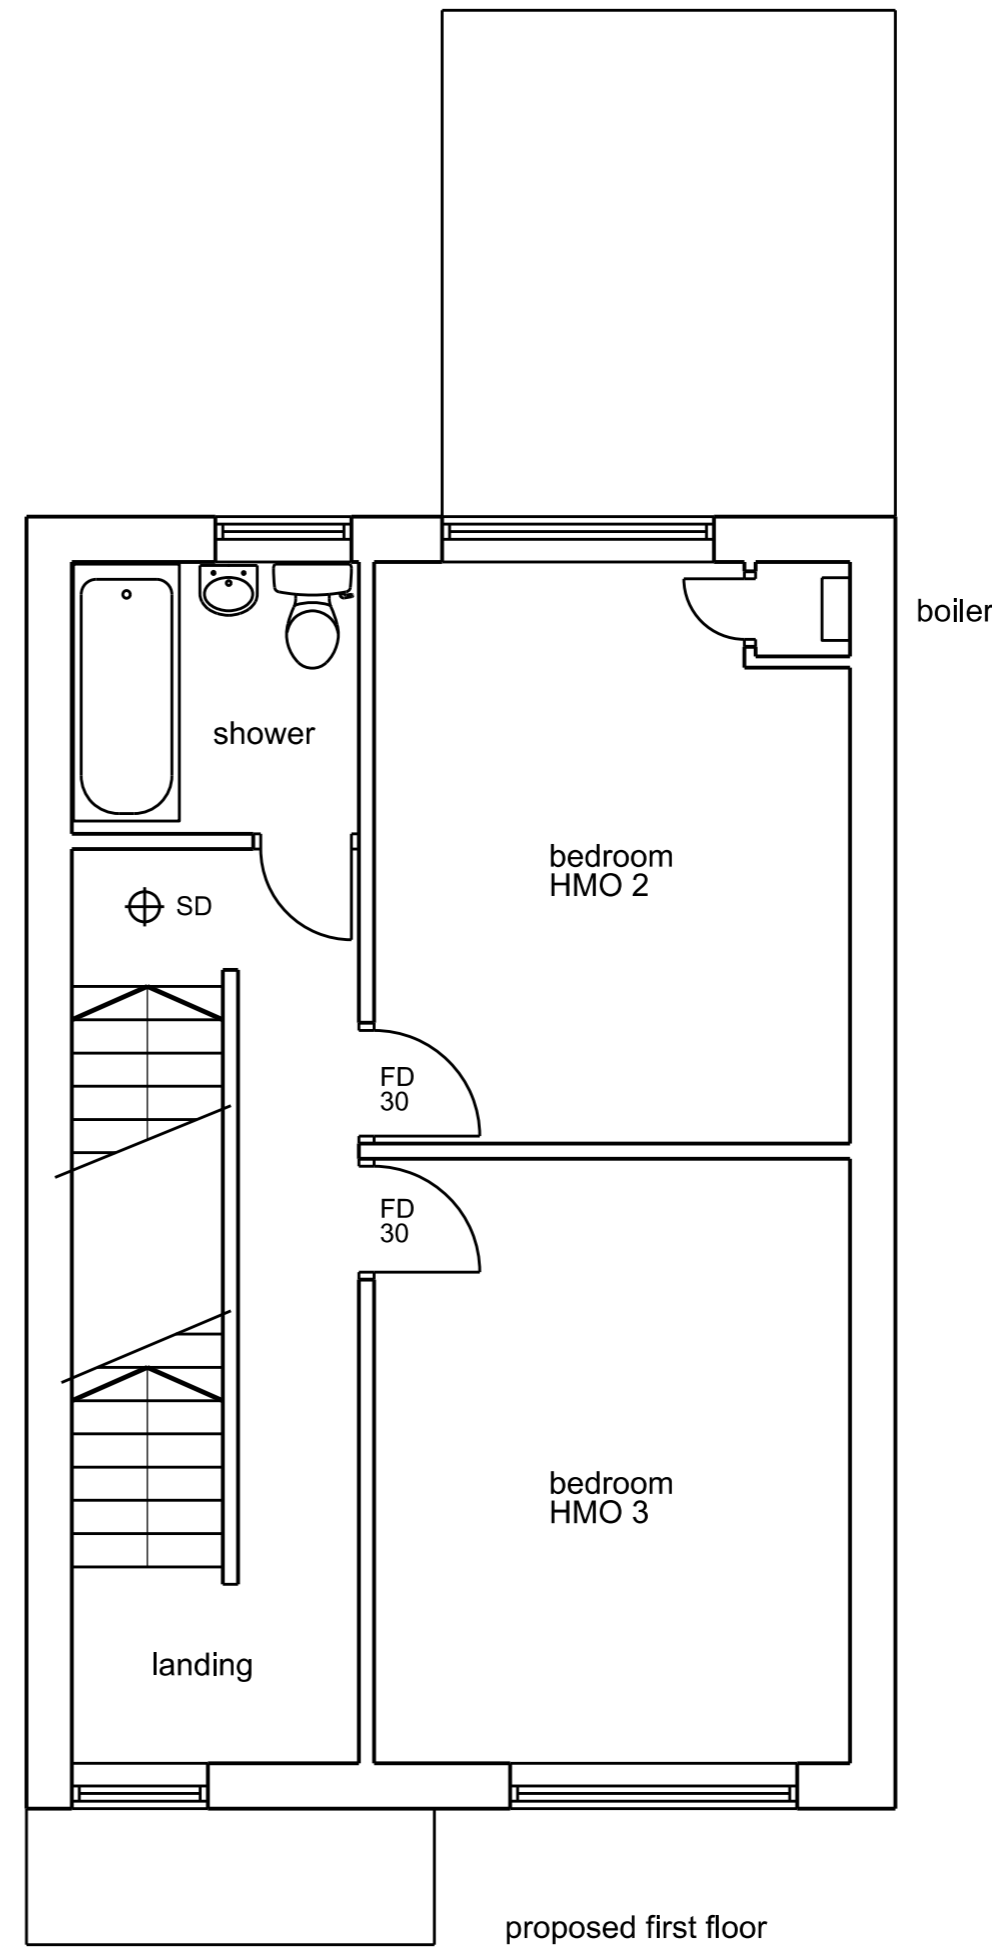


REVISIONS			
No.	Date	By	Comments
01	aug 2023		First issue

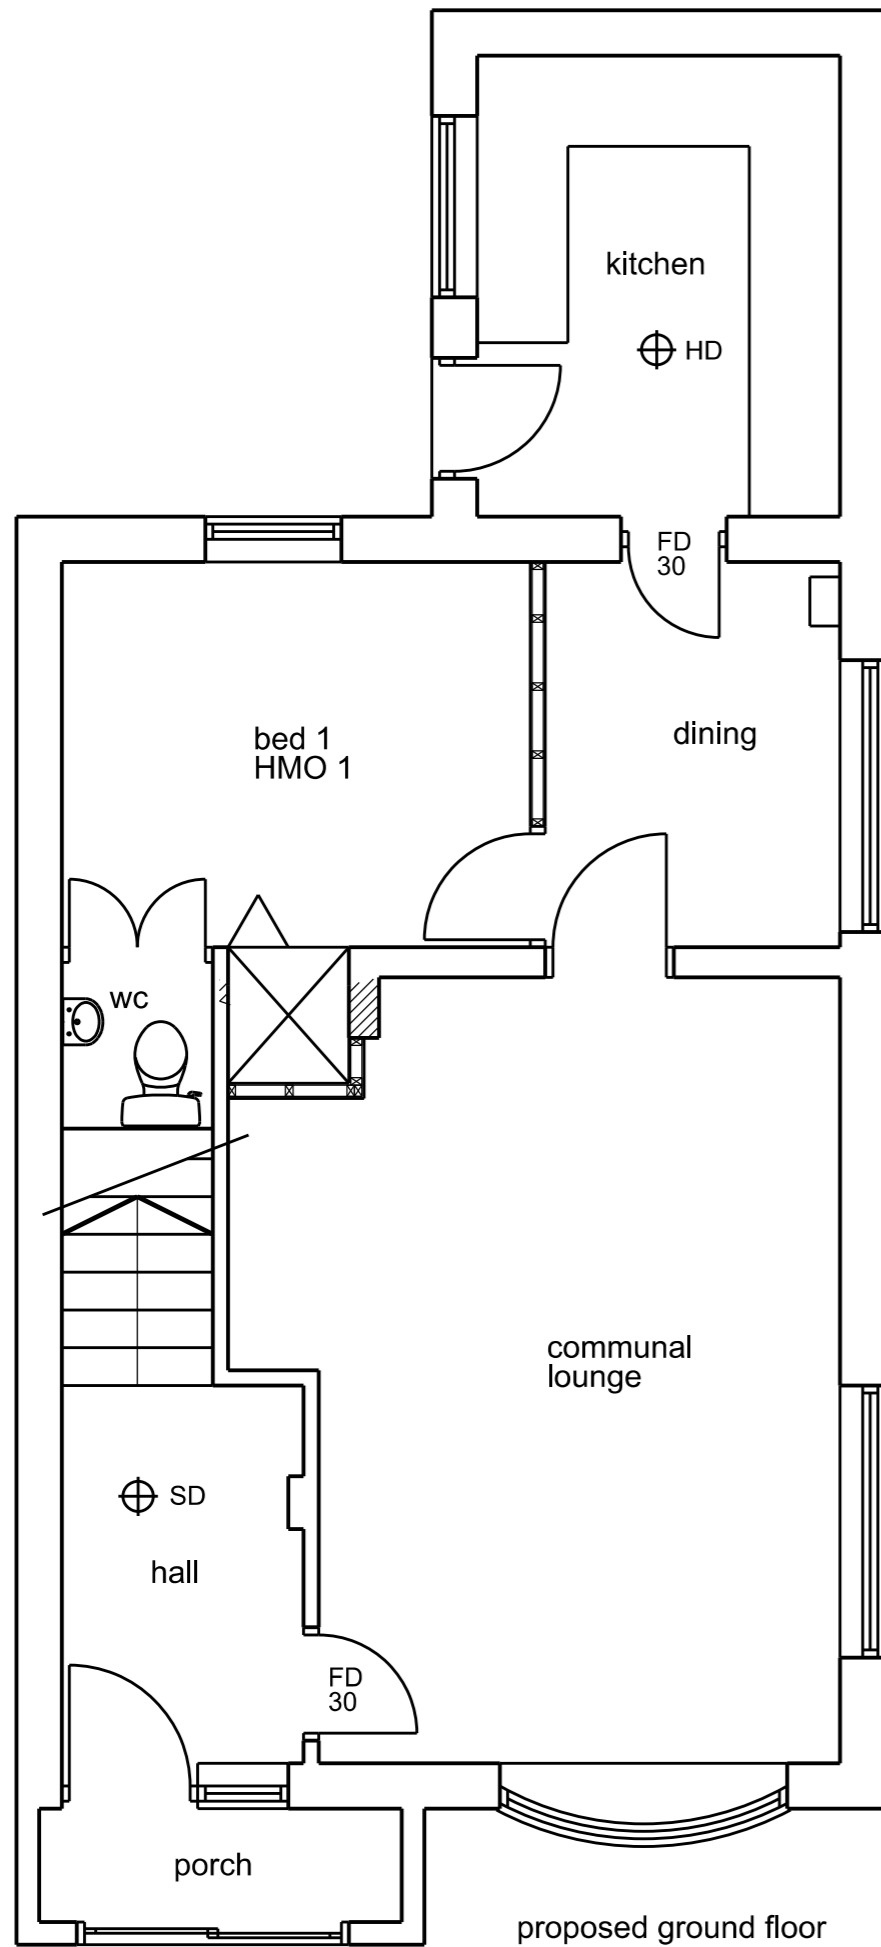

SCALE

0 1m 2m 3m 4m 5m

10m

15m

This scheme is subject to town planning and all other necessary consents.

Dimensions, area and levels where given are only approximate and subject to site survey. All dimensions are to be checked on site. Any discrepancies or variations are to be reported to the client before work commences. Figured dimensions only are to be taken from this drawing.

This drawing is to be read in conjunction with all relevant consultants' and/or specialist drawings/documents and any discrepancies or variations are to be notified to the client before the affected work commences.

Richard J Lindsay  
Waters Edge  
2A Church Road  
Harrington  
CA14 5QP  
email: calvadesign46@gmail.com  
Mob : 07921 949618

©int  
Mr. A. Graham

Job Title  
Proposed conversion of 4, North Rd  
Egremont into House of Multiple  
Occupation

Drawing Title  
Proposed ground  
and first floors

Scale:	Date:	Drawn:
1:50 @A3		
job no.	drawing no.	revision.
447	04001	01