


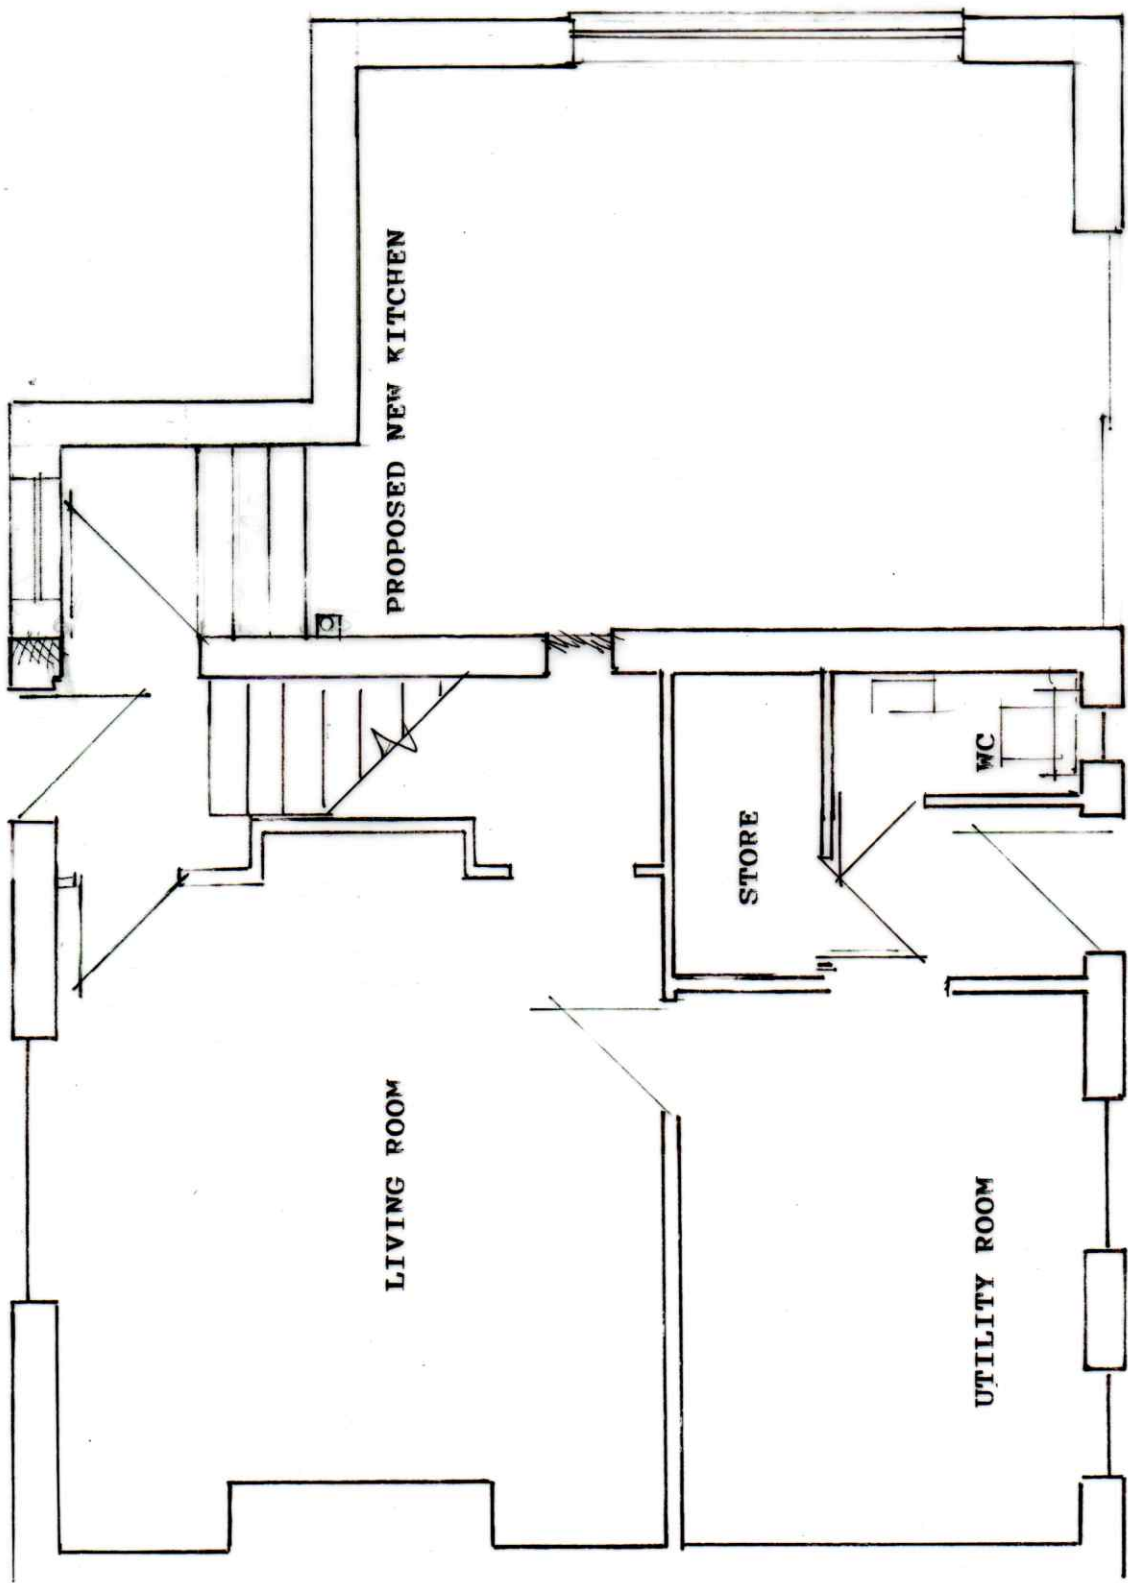

PROPOSED GROUND FLOOR PLAN 1:50 1 GARTH RANK EGREMONT