


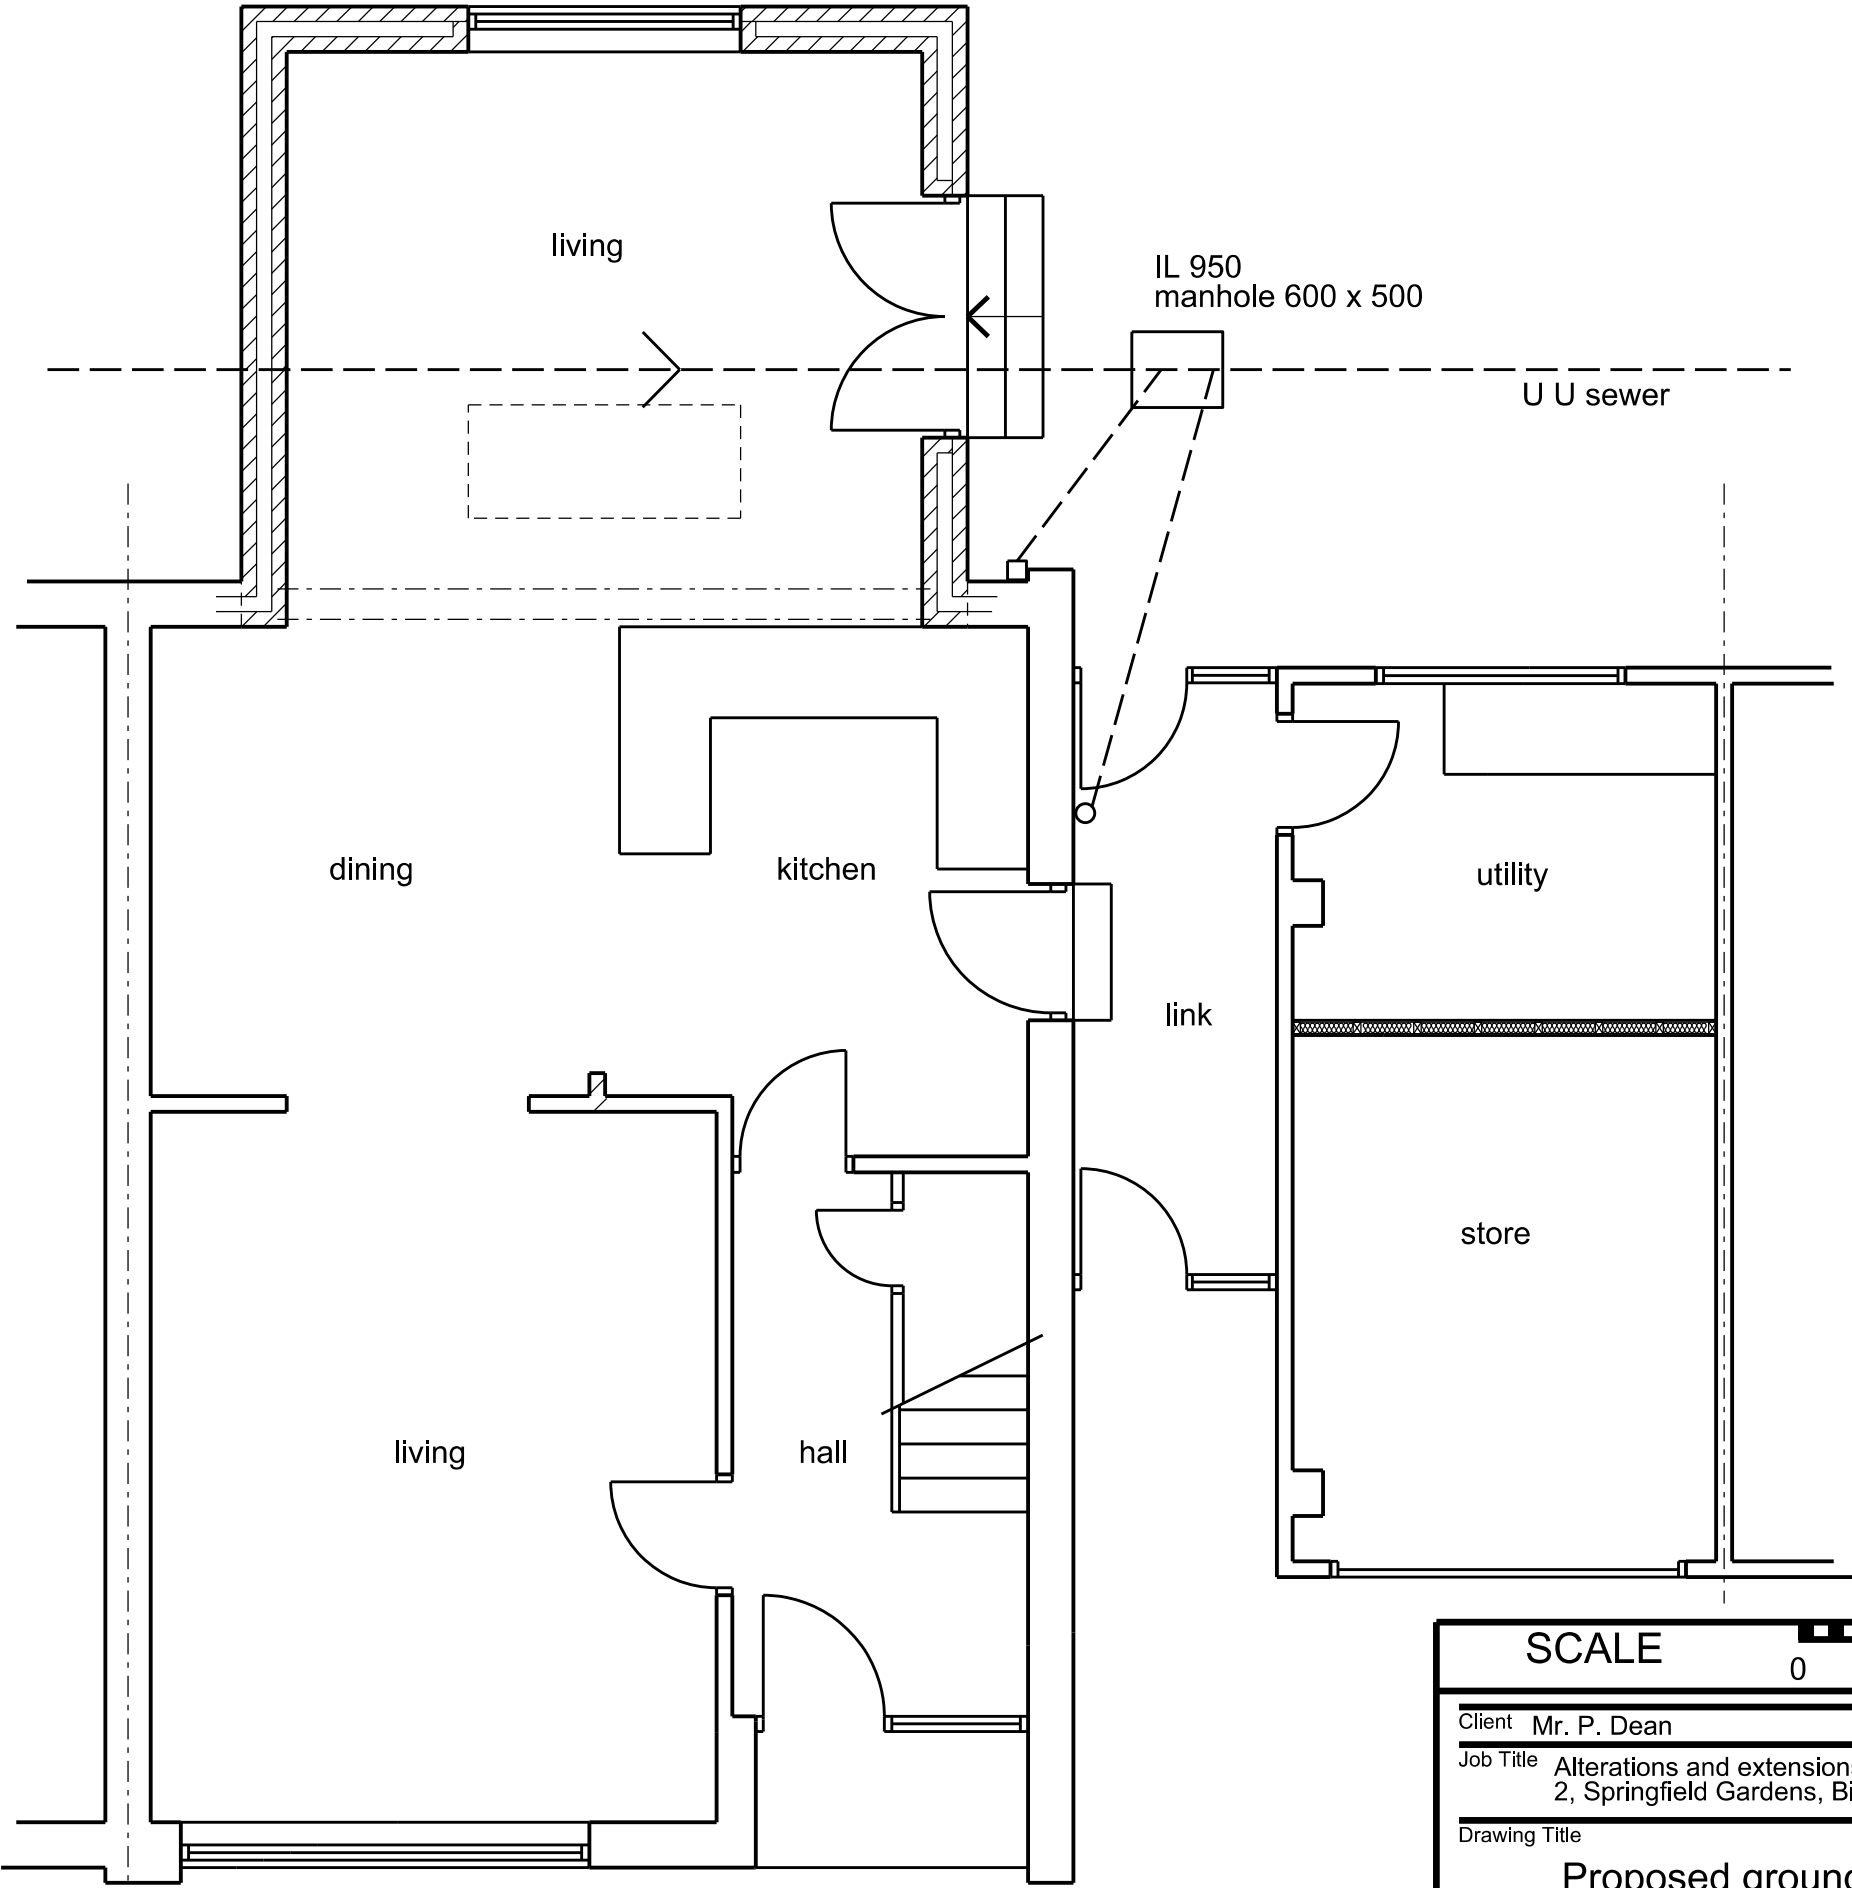

Rev 02 mar 2023 Door and window amended
Rev 01 feb 2023 First issue

SCALE							
Client Mr. P. Dean		Scale: 1:50 @ A3				Richard J Lindsay Home Dale Low Scales Wigton CA7 3NE email: calvadesign46@gmail.com Mob : 07921 949618	
Job Title Alterations and extensions to 2, Springfield Gardens, Bigrigg		Date: feb 2023		Drawn:			
Drawing Title		Job No:	Drwg No:	Rev:			
Proposed ground floor		410	04001	02			