


Proposed Ground floor

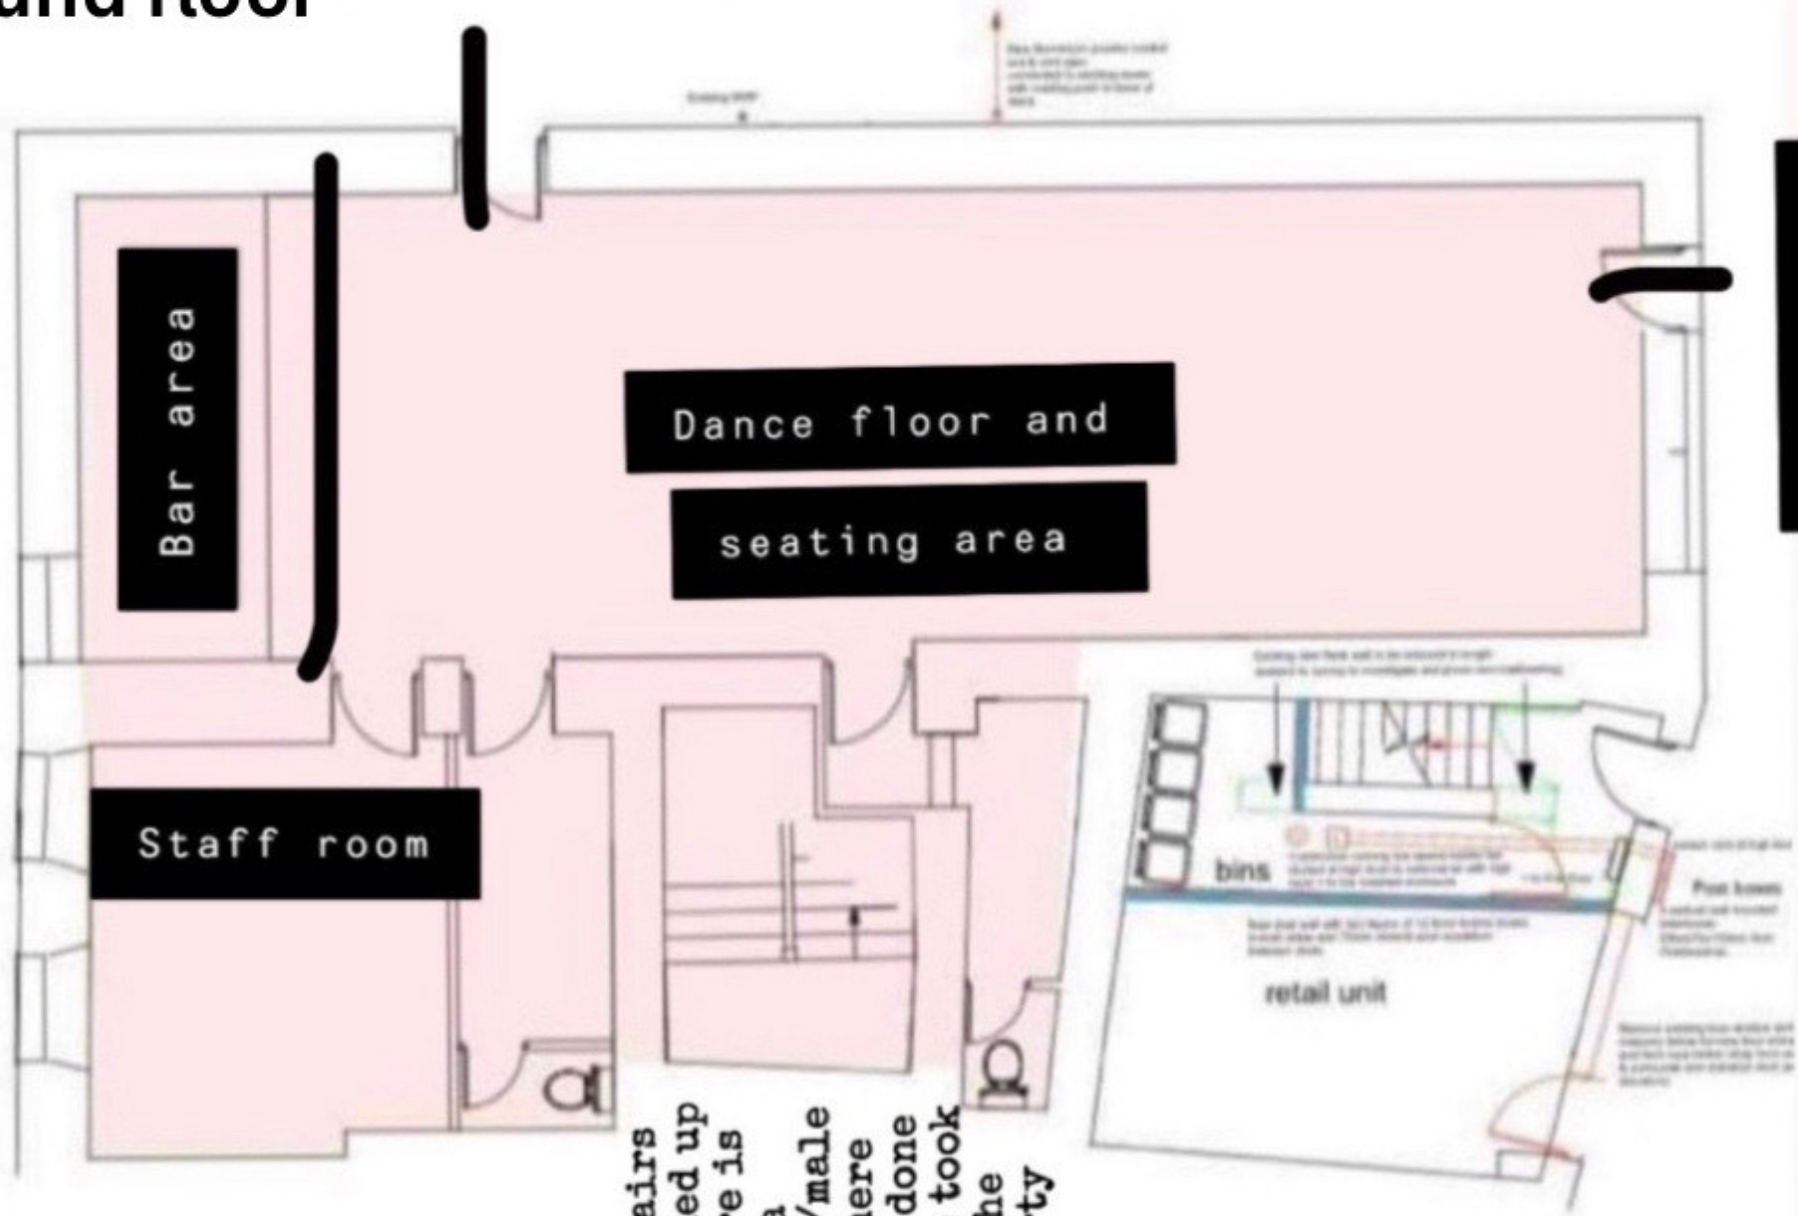

These stairs
are boarded up
and there is
now a
disabled/male
toilet here
this was done
before we took
over the
property

Scale:	1:50	Date:	8/7/19	Paper Size:	A1
--------	------	-------	--------	-------------	----