


Malcolm Jones : PLANNING & DESIGN SERVICE.

Telephone : 01229 824952

07867 501 578

E – mail : maljones2@yahoo.com

**POOLSIDE BARN
HAVERIGG,
nr. MILLOM**

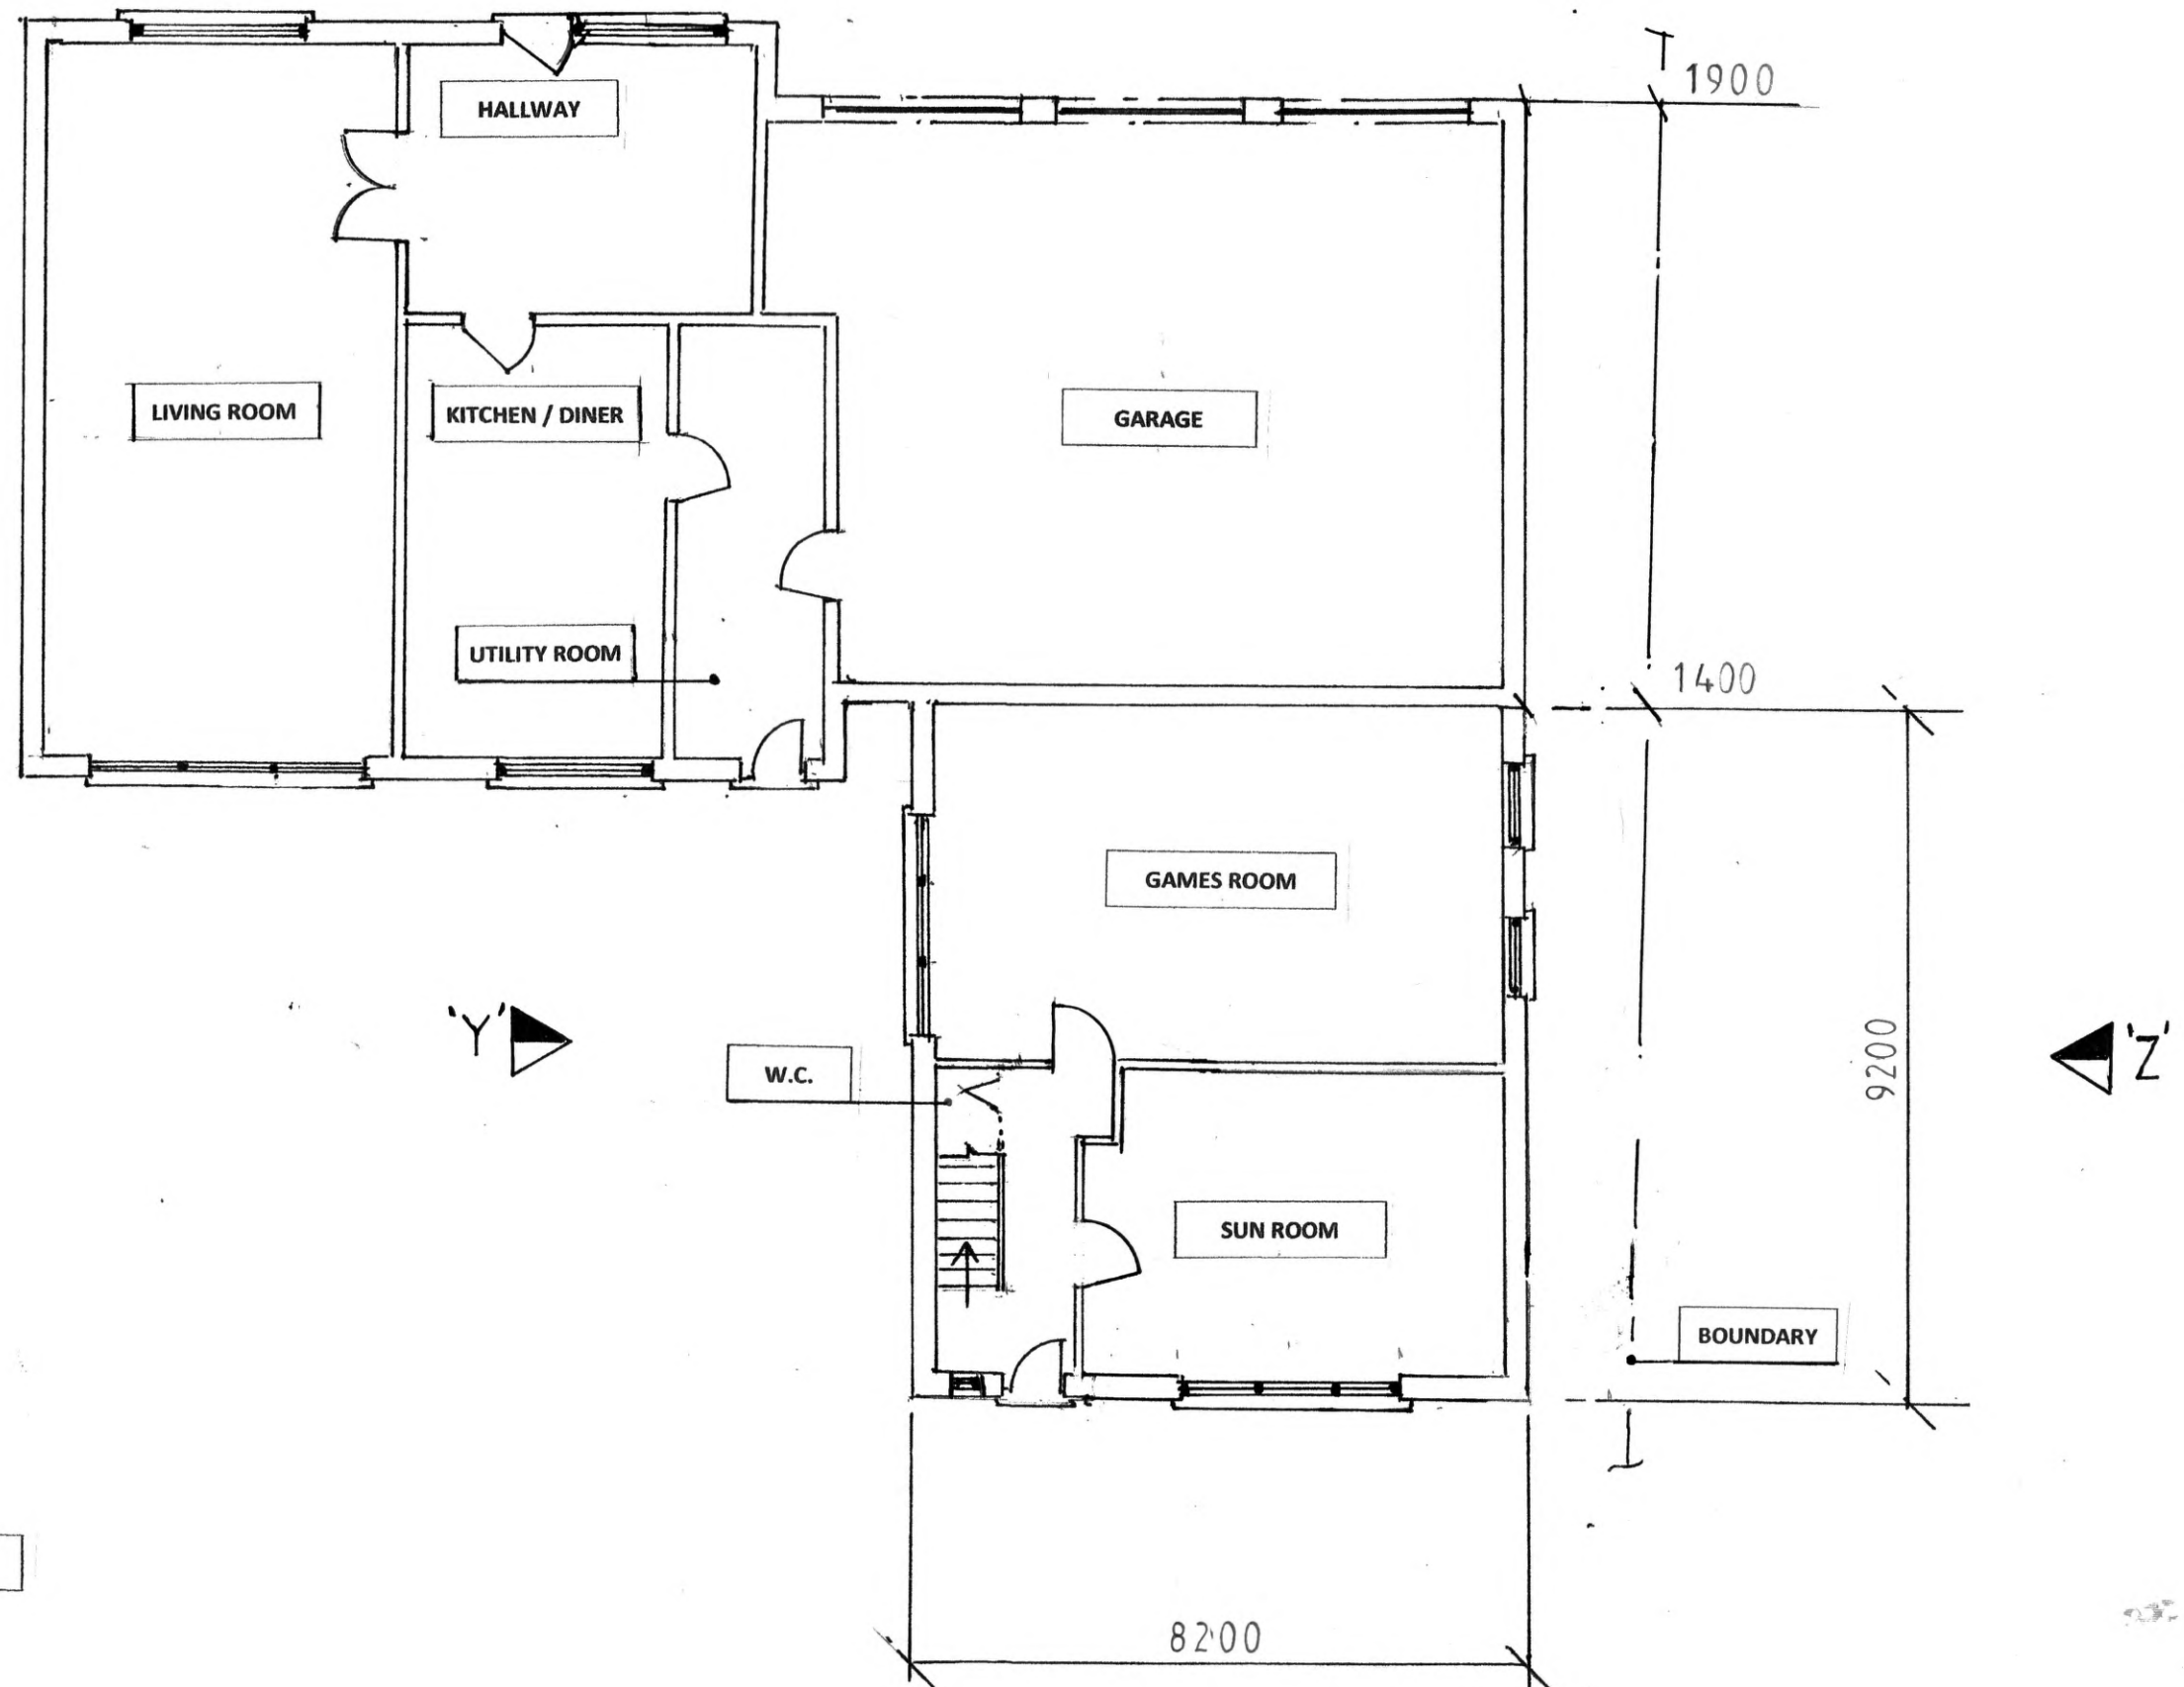

PROPOSED GROUND FLOOR PLAN