



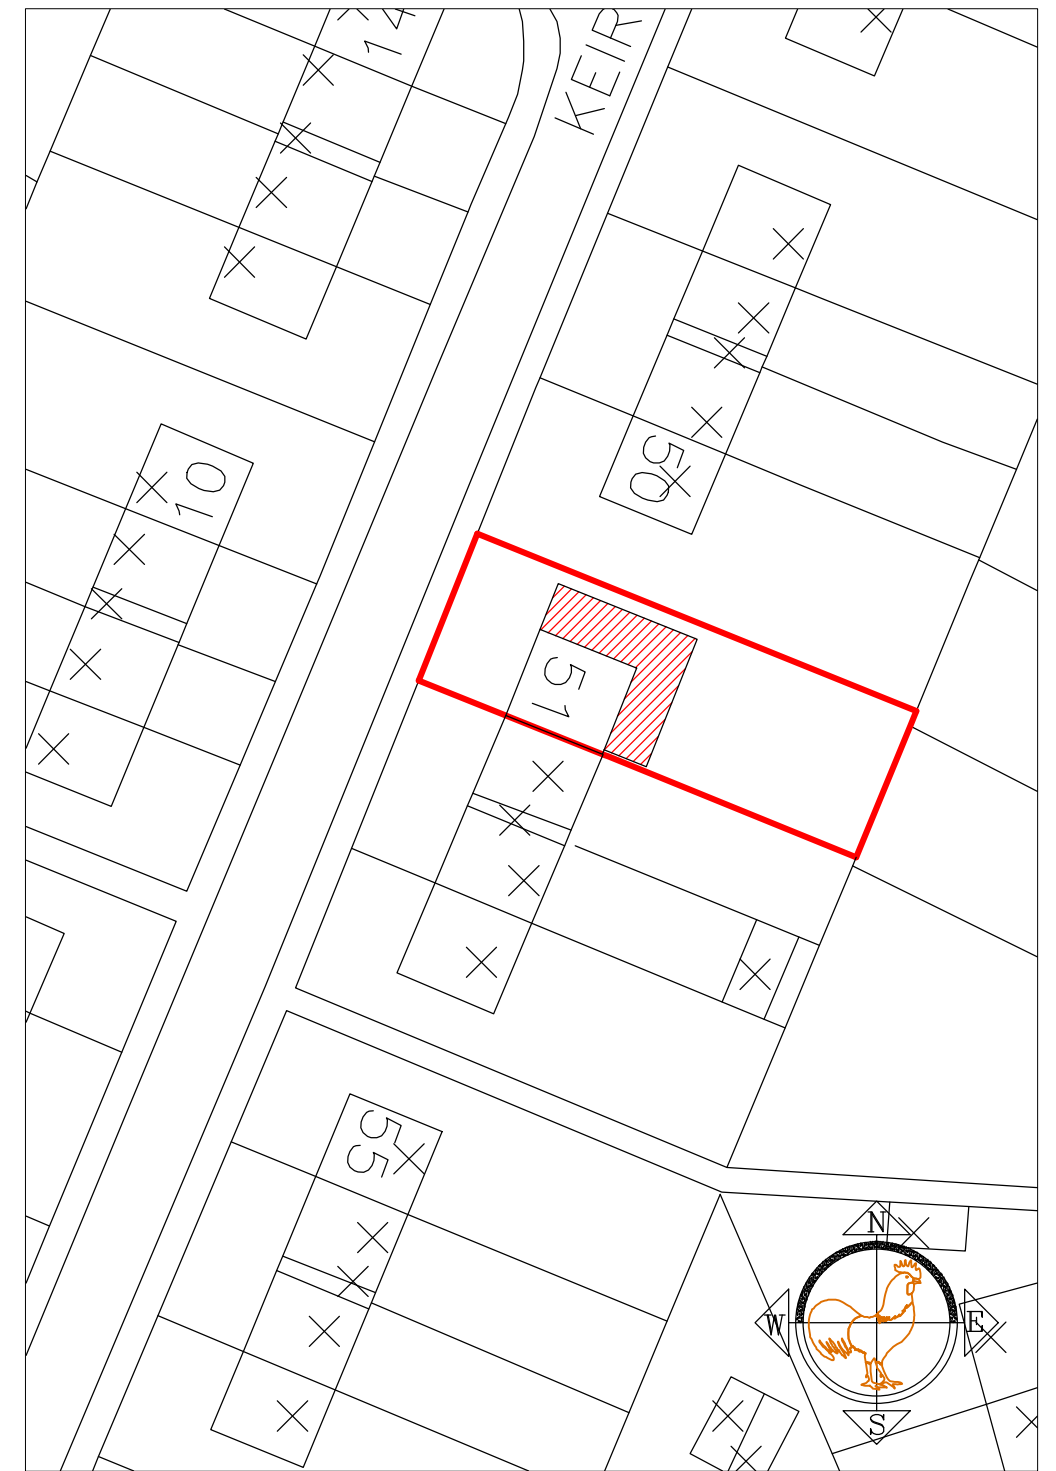

The drawing is the property of JTS Architectural services, and is not to be copied, used or shown to any third party without written consent.

|               |                                                                                        |
|---------------|----------------------------------------------------------------------------------------|
| Address       | 51 Kier Hardy Avenue, Cleator Moor, Cumbria                                            |
| Title Project | Proposed Ground Floor- DWG03<br>Rear & Side Extensions<br>Planning Application Drawing |
| Scale         | 1/50 & 1/500                                                                           |

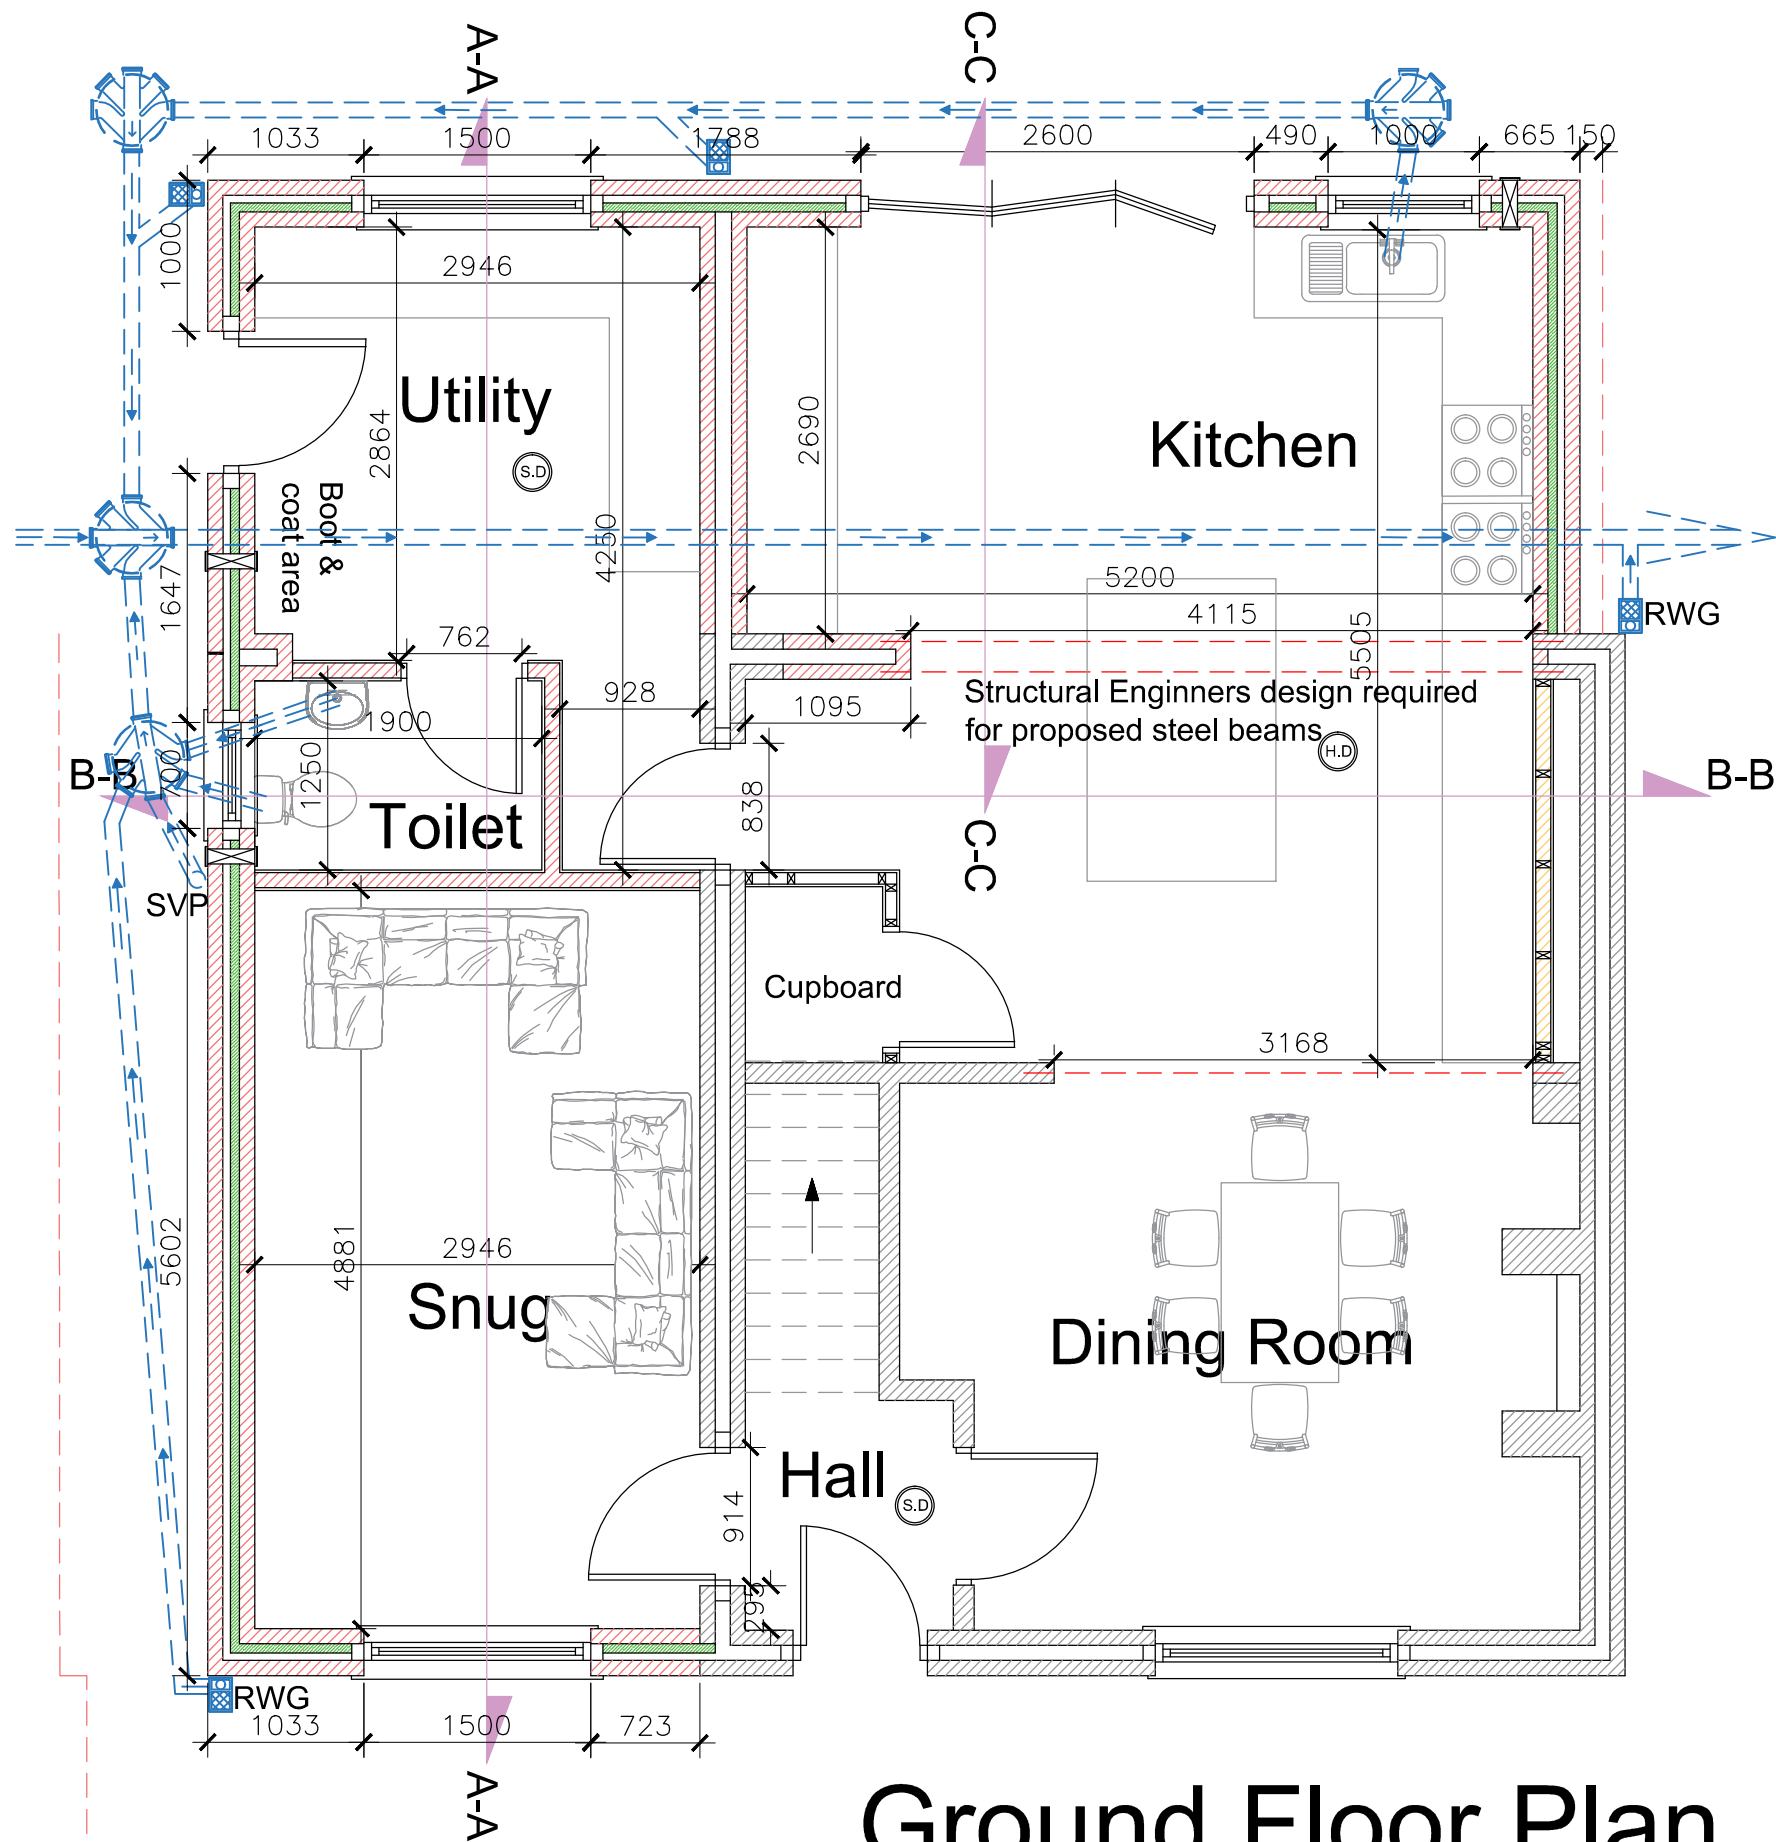