


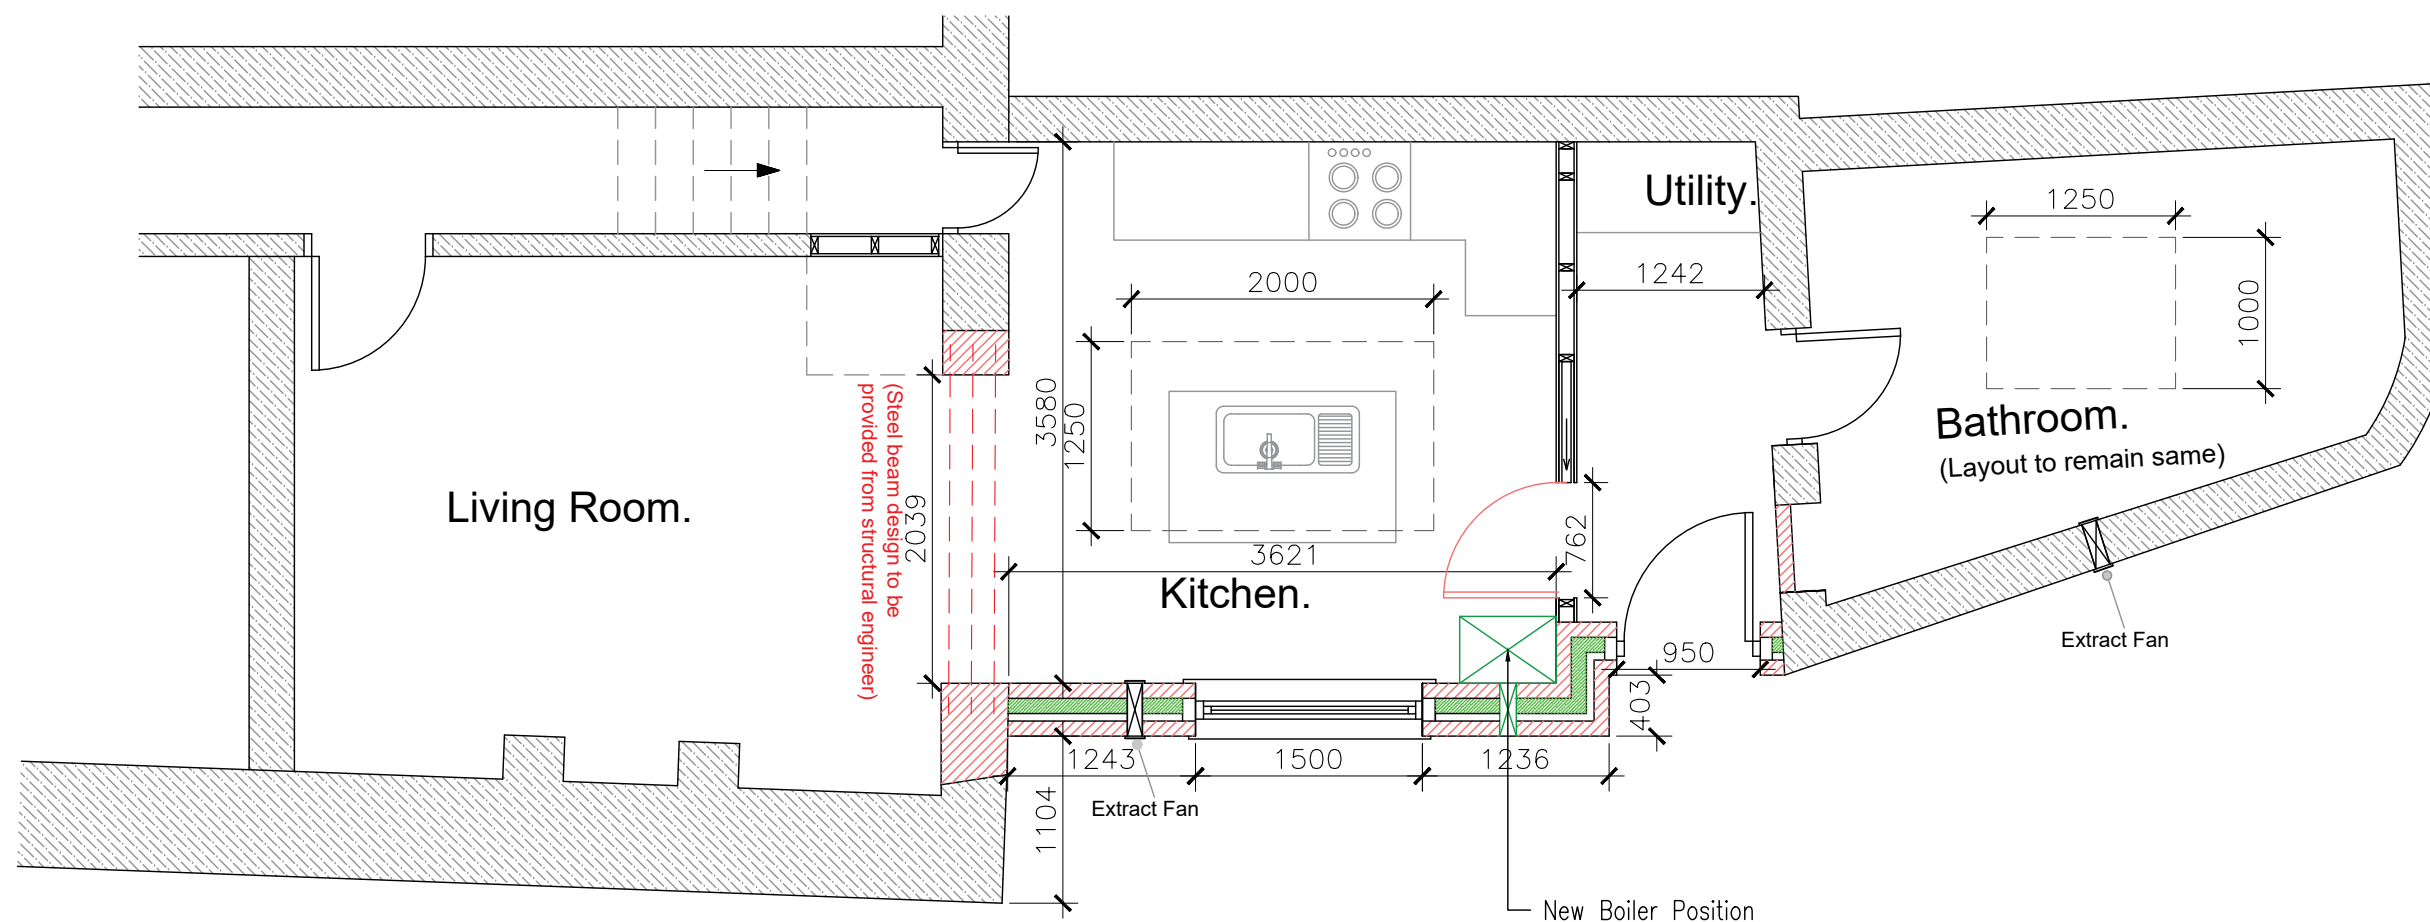

Partial Proposed Ground Floor Plan

The drawing is the property of JTS Architectural services, and is not to be copied, used or shown to any third party without written consent.



Address	1 Greendykes, Egremont, Cumbria
Title Project	Proposed Ground Floor Plans – DWG03 Rear Extension Planning Application Drawing
Scale	1/50