


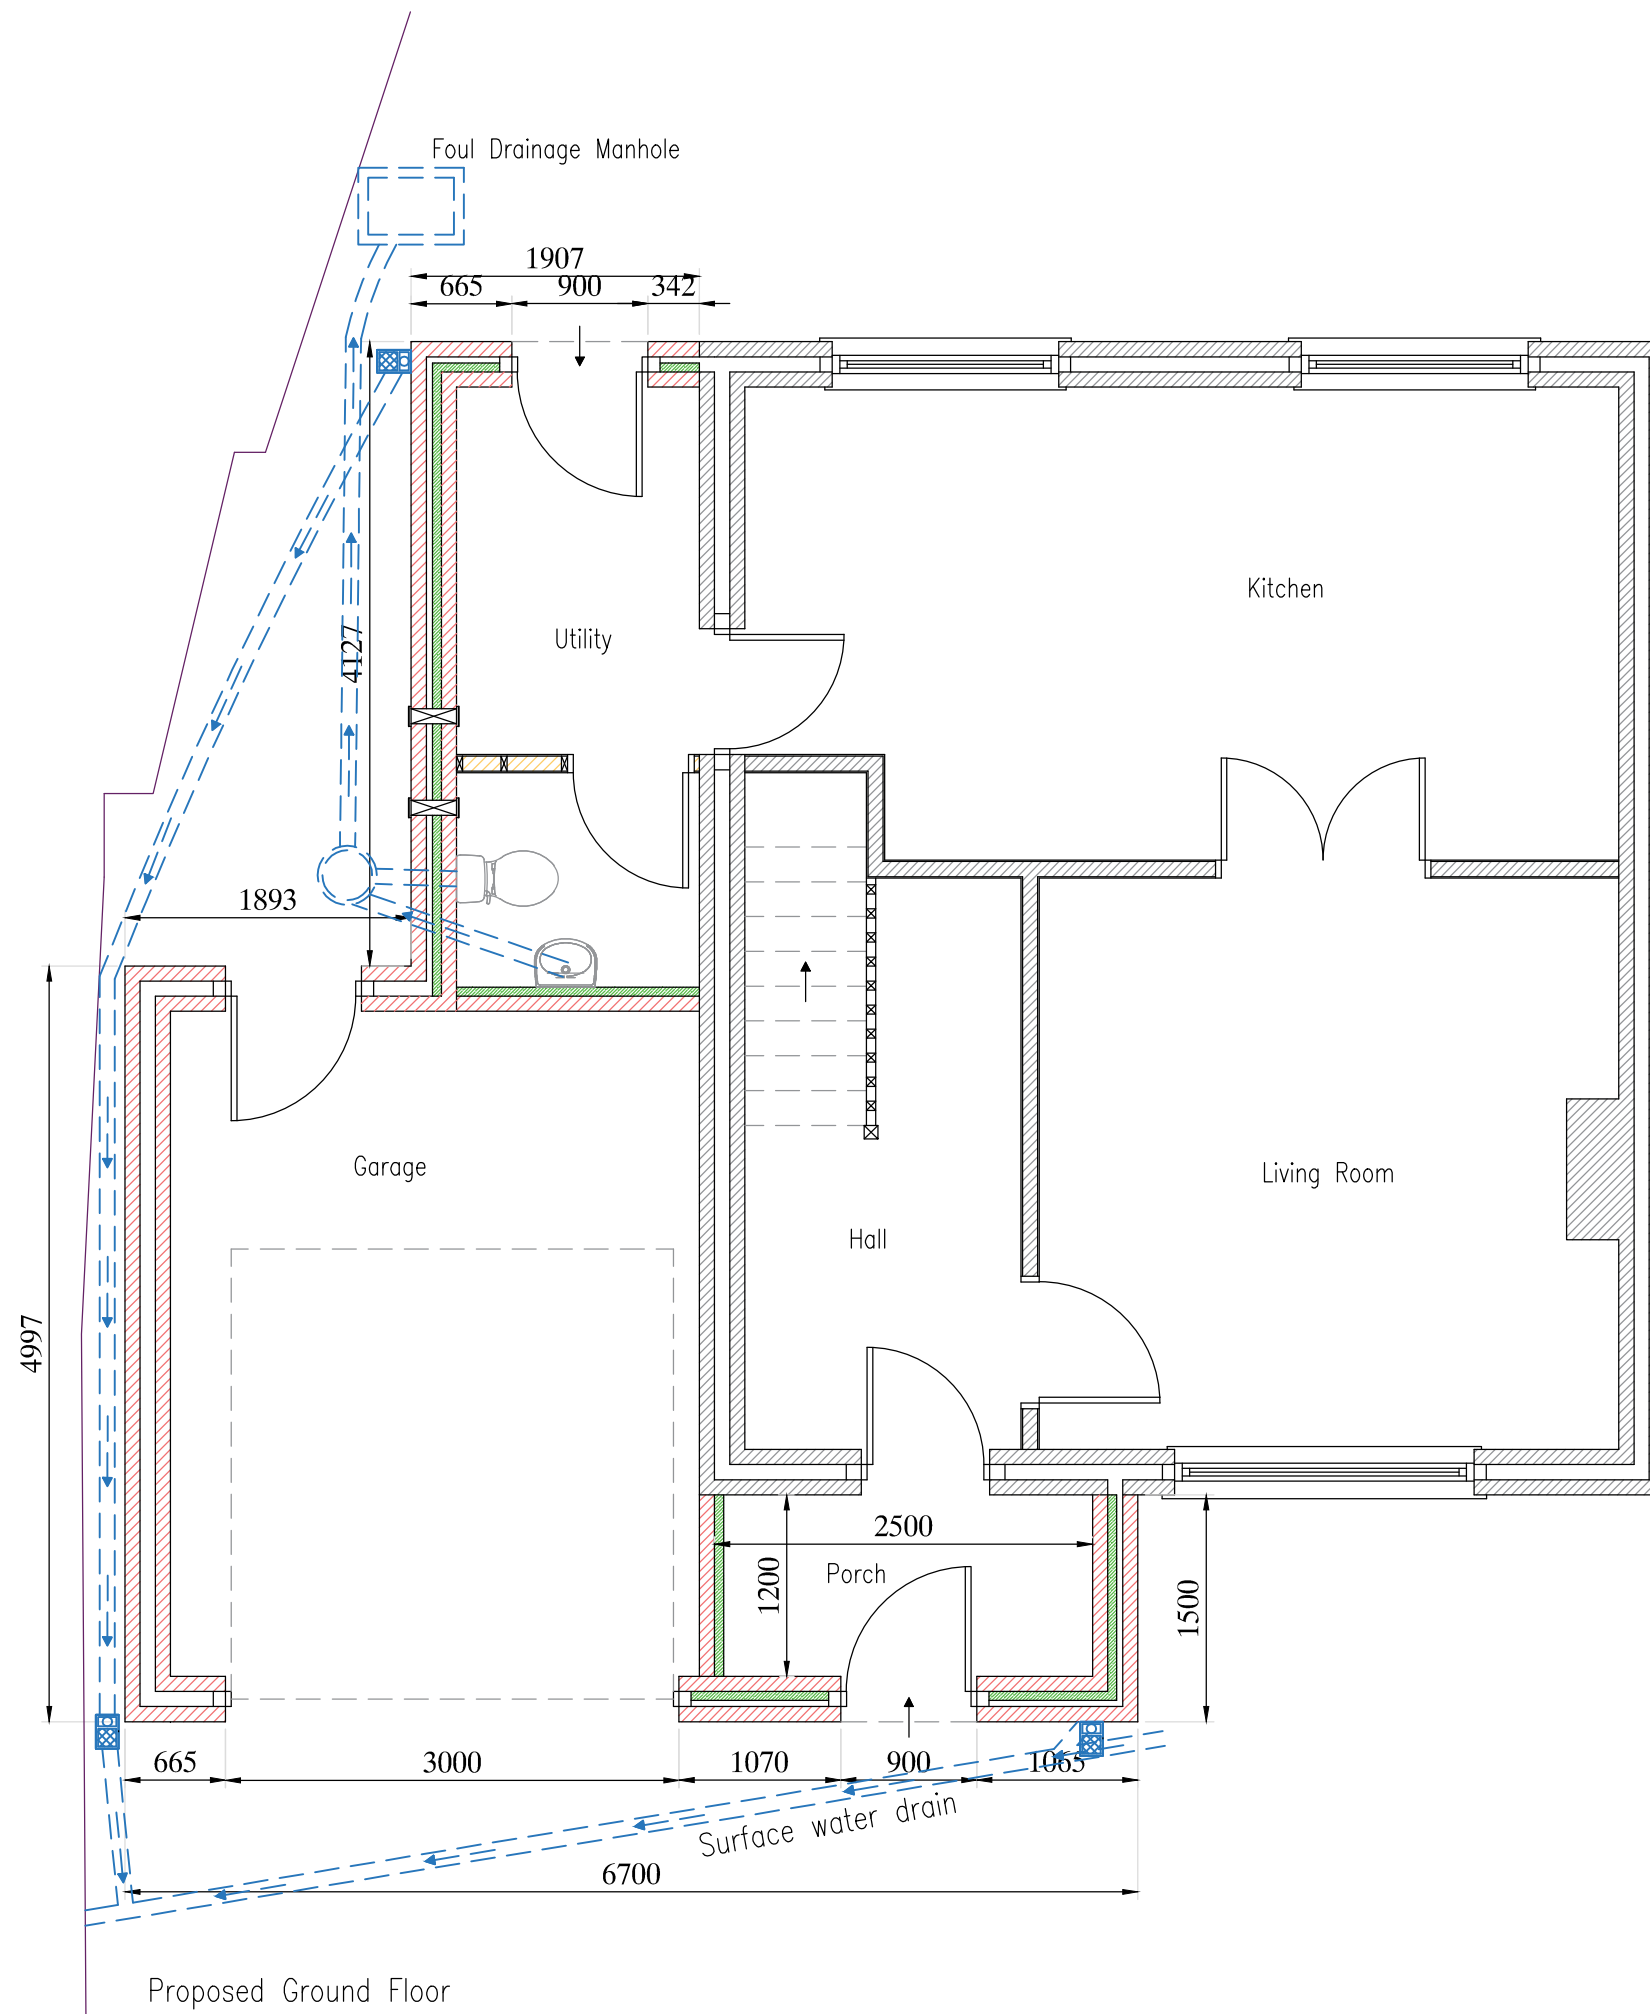

The drawing is the property of JTS Architectural services, and is not to be copied, used or shown to any third party without written consent.



Address	6 Grisedale Close, Whitehaven, Cumbria, CA28 8DF
Title Project	Proposed Ground Floor plan- DWG04 Two Storey Side & Front Extension Planning Application Drawing
Scale	1/50