


line of wall

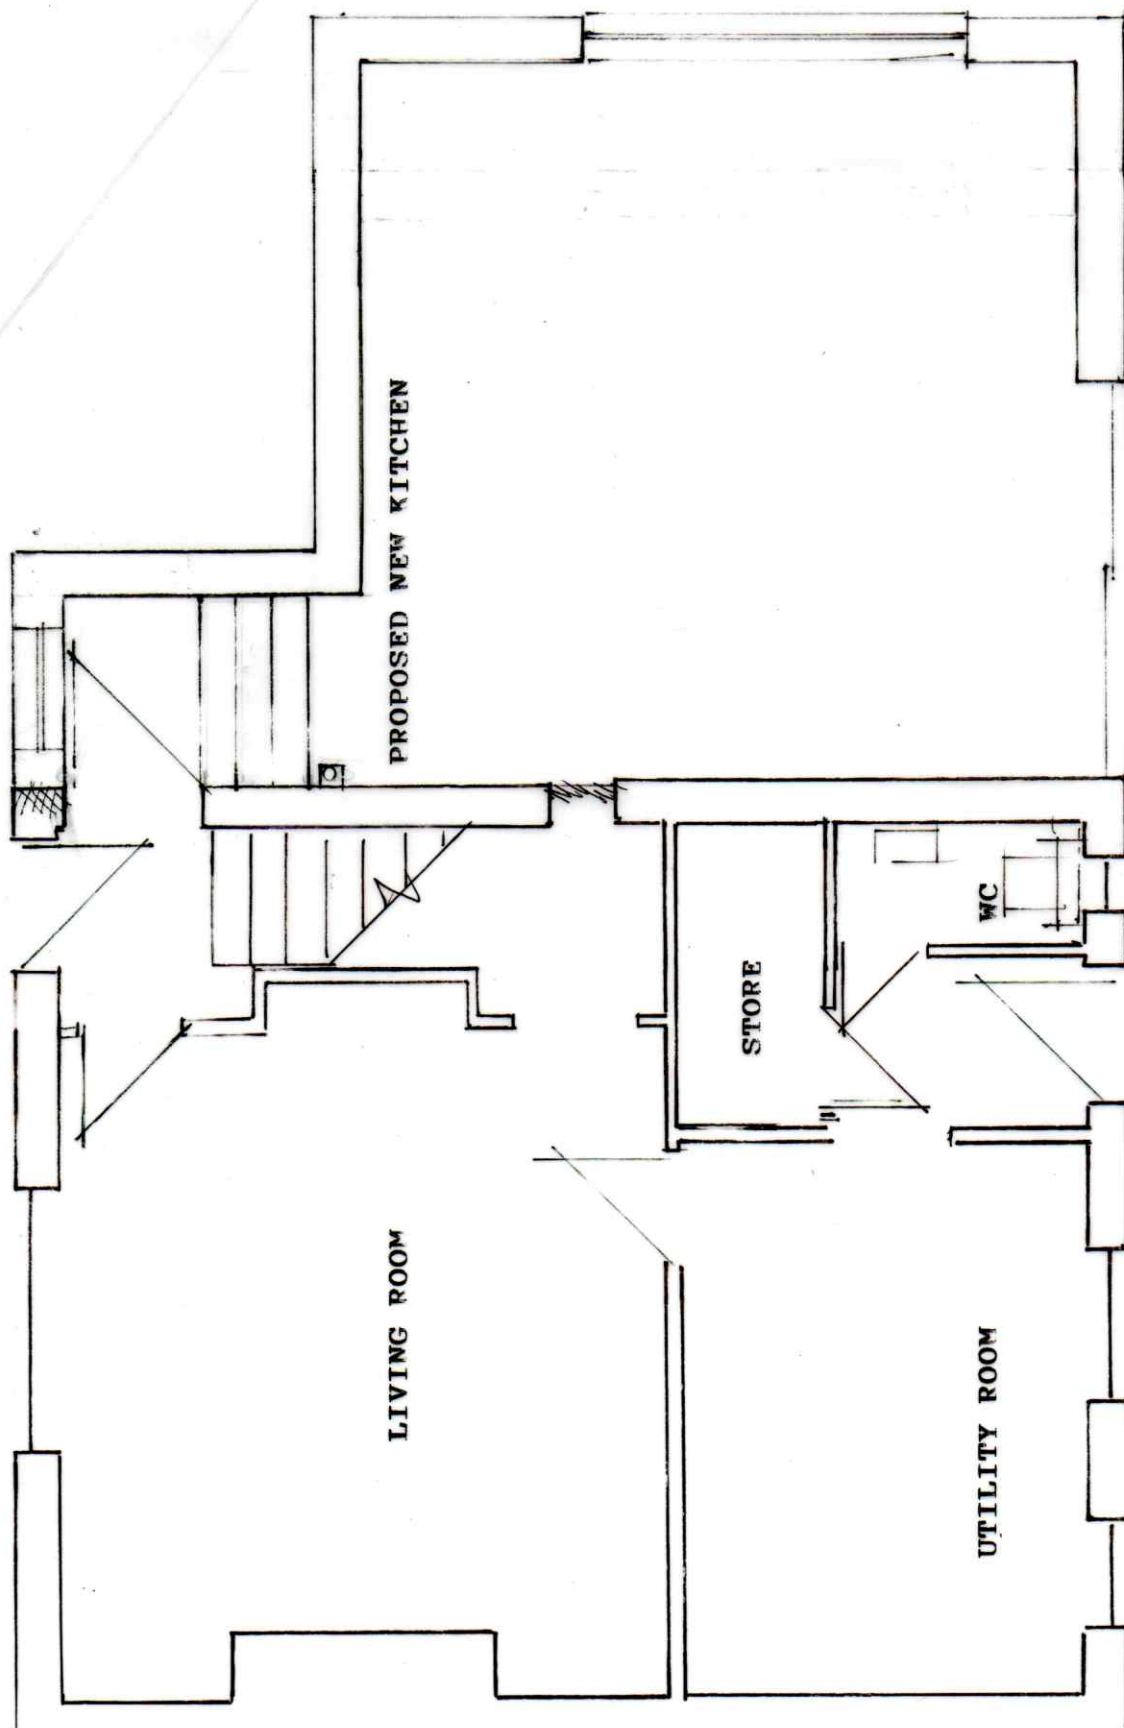

PROPOSED GROUND FLOOR PLAN 1:50 1 GARTH BANK EGREMONT