




SIGNAGE

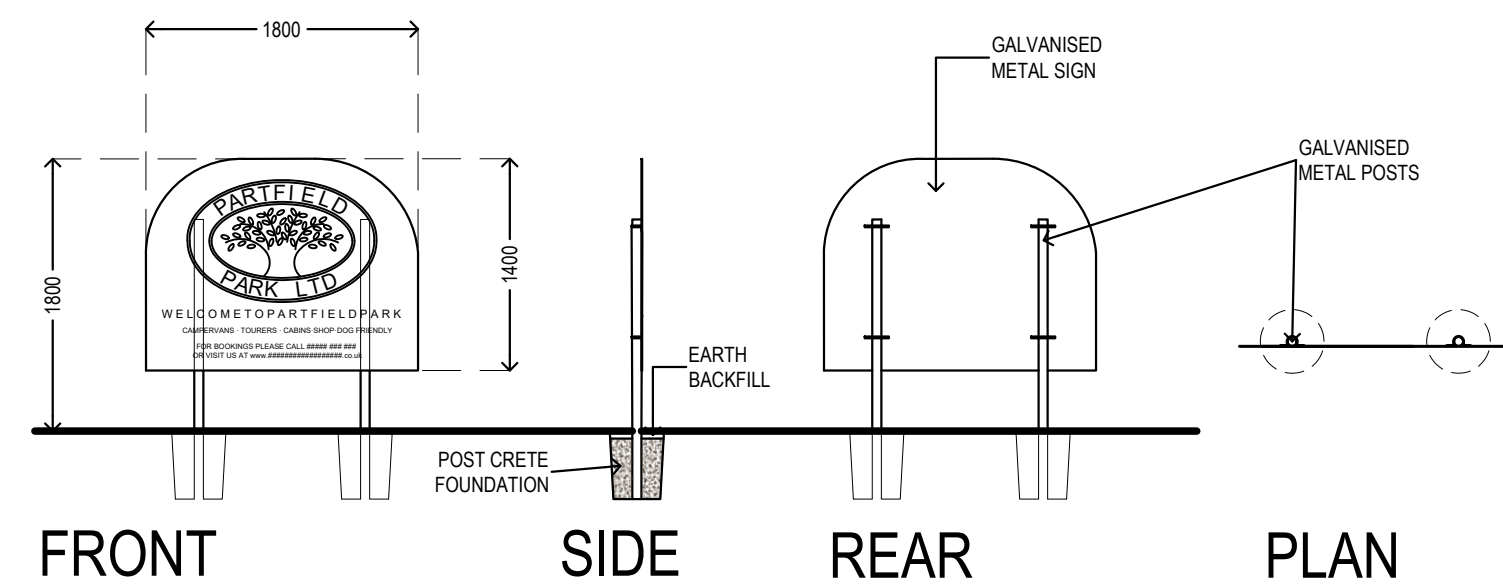

SITE NAME SIGN SIGNS 1.1, 1.2, 1.3 & 1.4

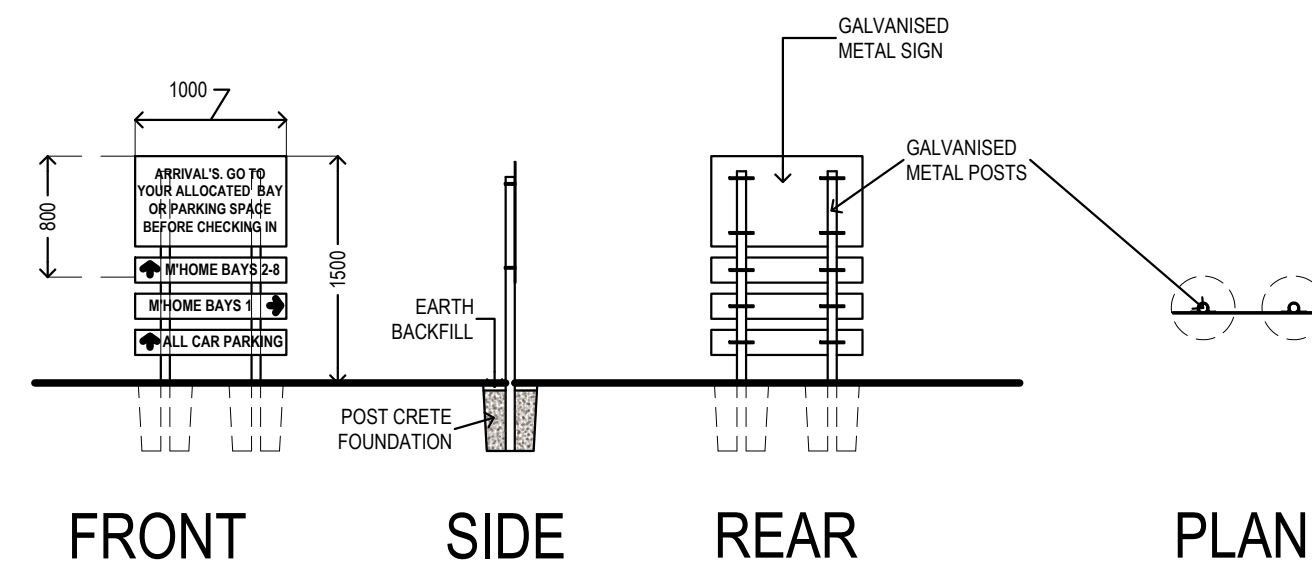


ARRIVAL'S SIGN SIGN 3.1

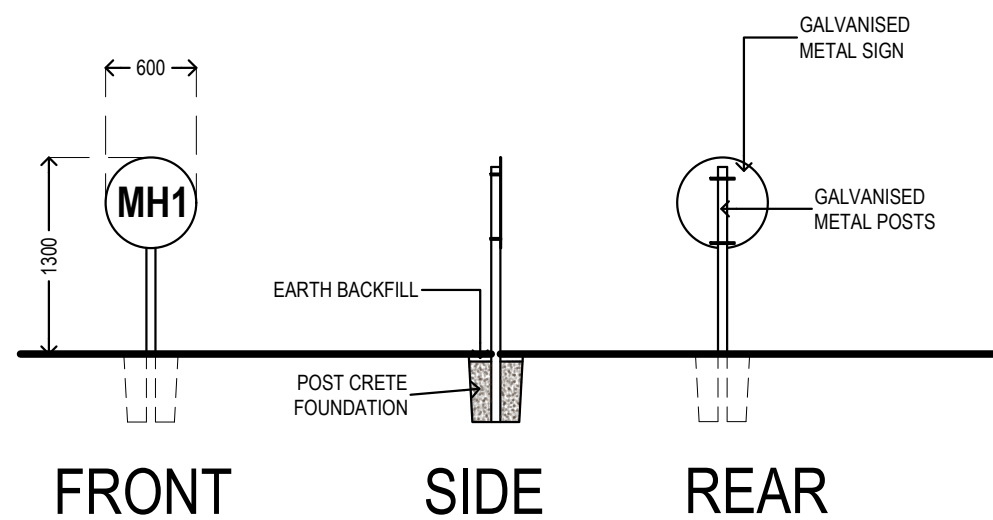


MOTORHOME BAY DEMARCATION SIGN


SIGN 5

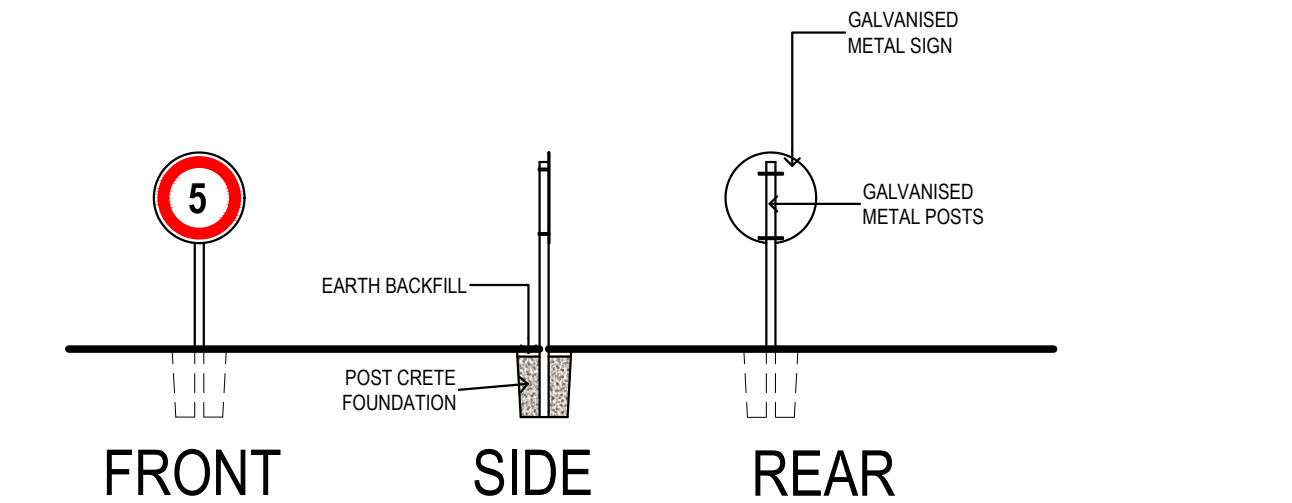

SPEED LIMIT SIGN *SIGN 2.1 & 2.2*

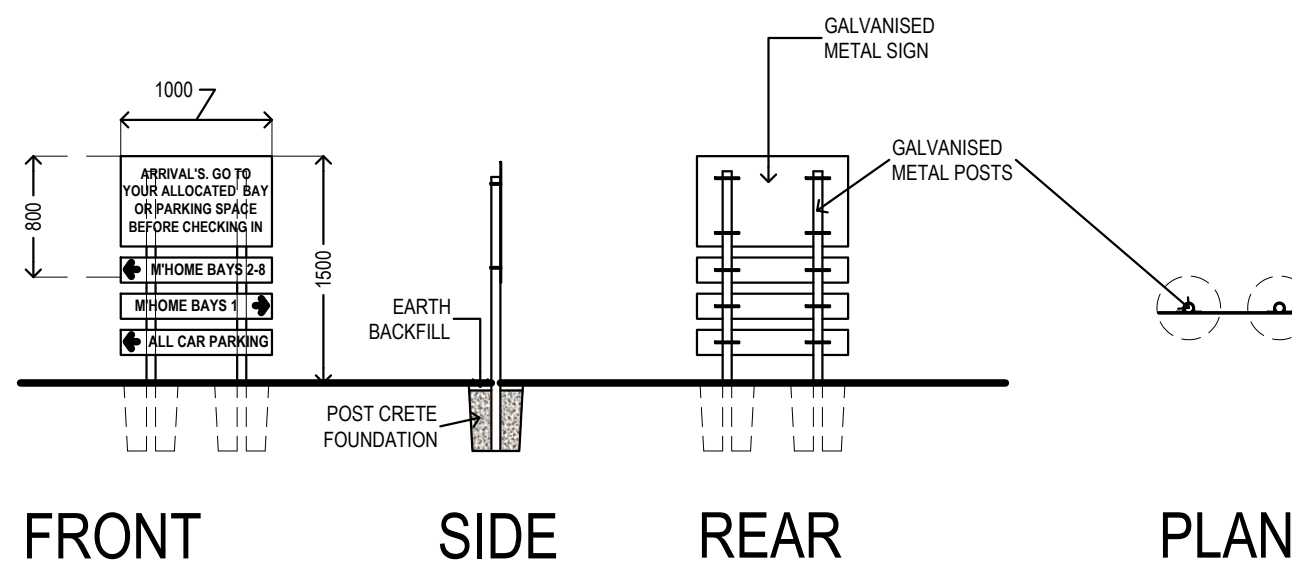

ARRIVAL'S SIGN SIGN 3.2

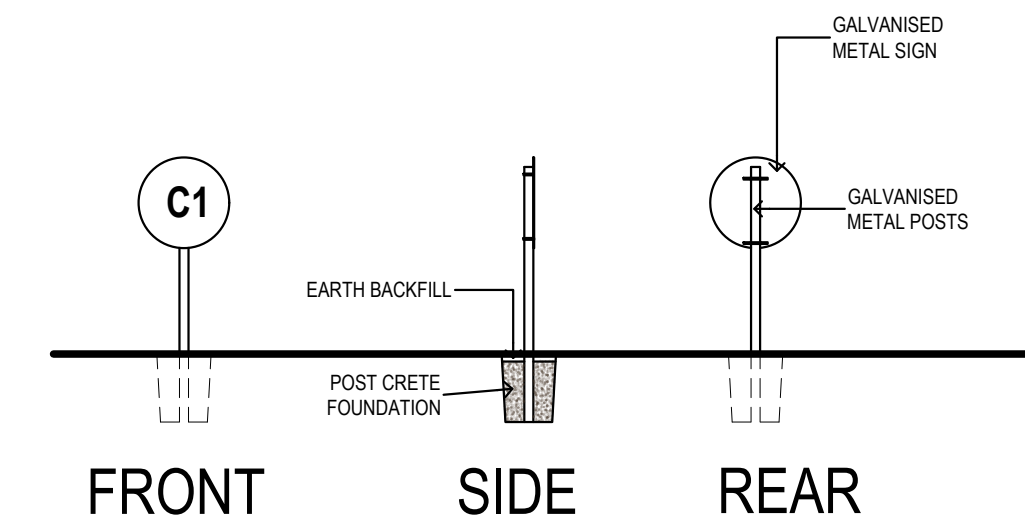


CAR PARK BAY DEMARCATION SIGN

SIGN 4

HARDSTANDING

WALKWAY HARD STANDING

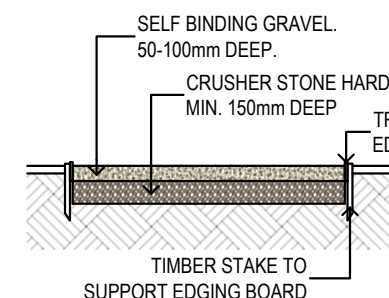


SELF BINDING GRAVEL BUILD UP

SELF BINDING GRAVEL VISUAL



INTERNAL ACCESS ROADS

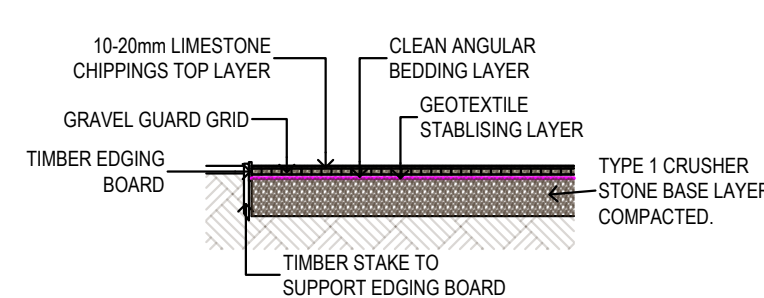


ACCESS ROAD BUILD UP


TOP LAYER



RAISED WALKWAY / DECKING

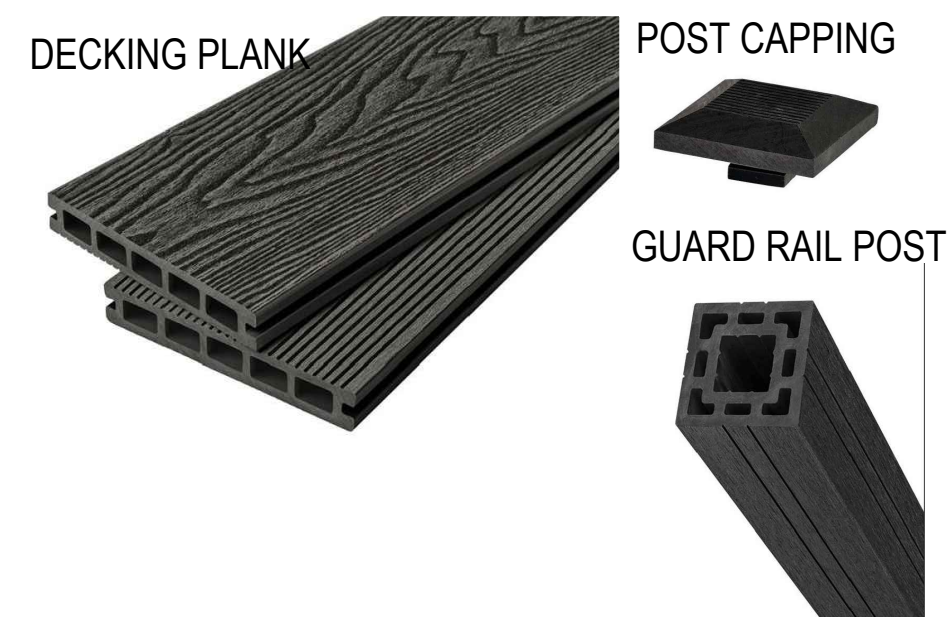

CAMPER BAY HARD STANDING

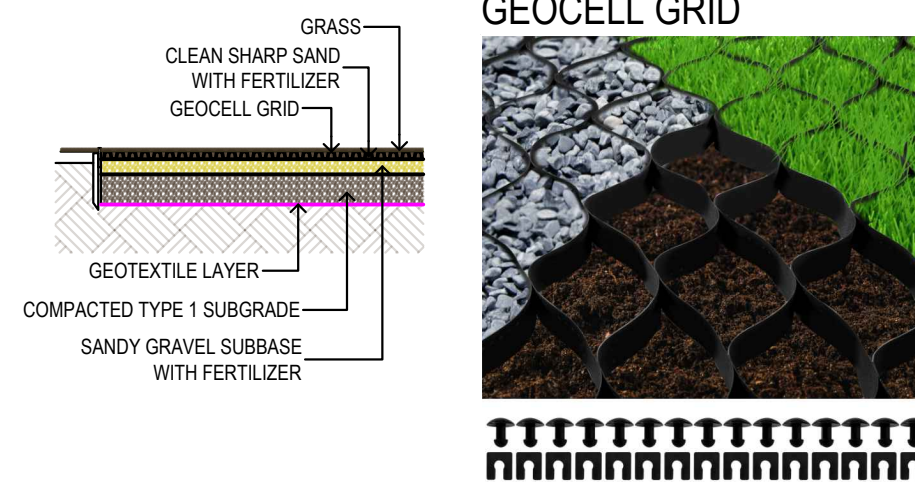

LIMITATIONS OF USE.

1. These drawings are only to be used for the 'drawing type' stated and as such are not suitable for any other use.
2. The drawings should **not** be scaled from for obtaining detailed dimensional information unless the dimension is stated on the drawings.
3. Discrepancies should be reported to **HDP Ltd** immediately.
4. Drawings and designs should not be reproduced unless strict agreement is sort from **HDP Ltd**.
5. The drawings and design are the property of **HDP Ltd**.
6. The drawings are for the sole use of the client. A third party using these drawings does so at their own risk.
7. Unless stated otherwise any boundary lines shown are based on Ordnance Survey mapping and on site check dimensions. They should not be relied upon for correct boundary demarcation.

Copyright © All Rights Reserved of Holdsworth Design Practice Ltd
All drawings & designs are the copyright of Holdsworth Design Practice Ltd.
They should not in any event be copied, reproduced or duplicated without
the prior approval of Holdsworth Design Practice Ltd.

NOTES:

[illegible]

PROPOSED HARD LANDSCAPING & SIGNAGE

Project	Motor home and log cabin site with shop.
----------------	--

Client
Mr & Mrs Usher. Partfield Park, Drigg

DRAWING TYPE: PLANNING CONDITIONS (PC)	DRWG No. USH.CS.1222. PL.LDSCP2
DATE 27.11.24	REV 1
SCALE A1 1:50	