

Planting schedule:

Area J & J1


Evergreen "Fedge".  
Fence with hedge photinea  
red robin

Area J2- Green wall


Green wall climbers  
Mixed lveys on  
contemporary metal trellis  
and freestanding raised  
planters.

Area J3, I & E

English Lavendel, mixed  
environmental grasses,  
cordyling stone mulch,  
black basalt 6 to 120mm  
over teram geotextile  
membrane.

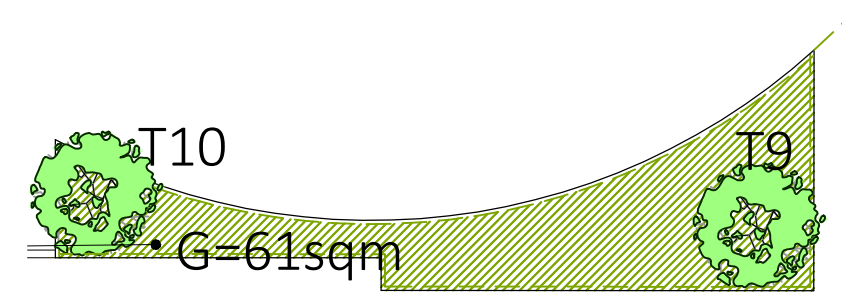

Area G and G1 1:200

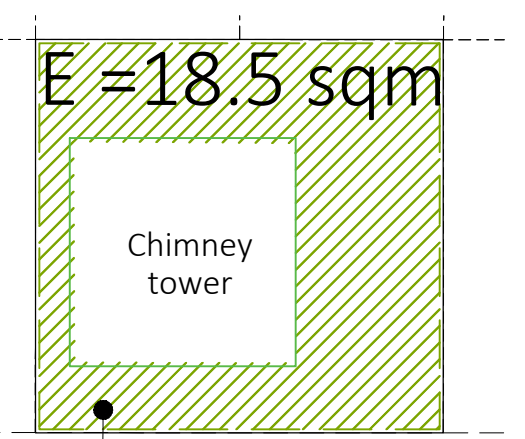


Area E 1:100

Planting schedule:

Area L, M and N and all  
separation beds in parking  
areas (K1 to K9) .

Euonymus, assorted lebes,  
cotoneaster, pyracantha,  
hollys, cotinus, skimia,  
berbarus, pieris forest flame,  
Gold Spiraea.


Plants will be in 1.5-3 litre  
pots planted in groups of 3  
and 5 at 5 plants per sqm.

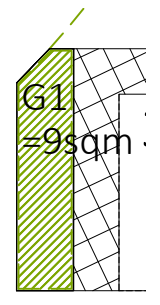

Planting schedule:

Area G & G1

English Lavendel, mixed  
environmental grasses, cordyling  
stone mulch, black basalt 6 to  
120mm over teram geotextile  
membrane.

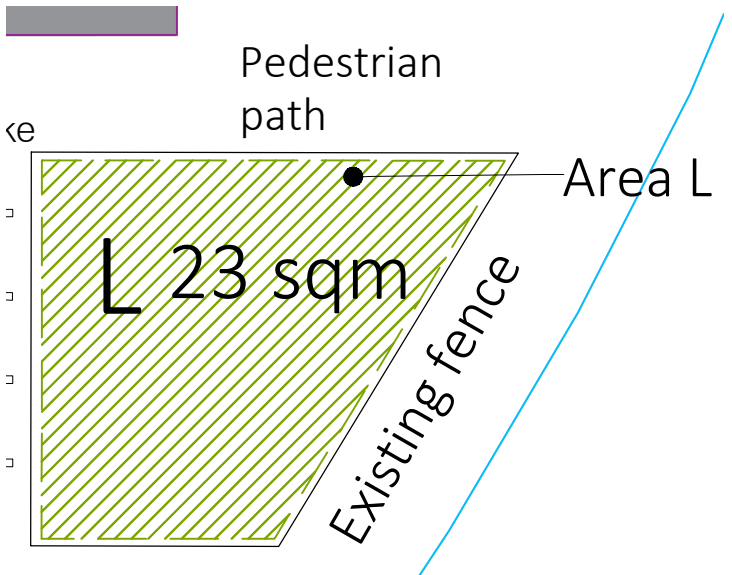

Area L 1:100



© COPYRIGHT MANNING ELLIOTT PARTNERSHIP 2025.


THIS DRAWING IS THE PROPERTY OF MANNING ELLIOTT PARTNERSHIP.  
IT MUST NOT BE COPIED OR REPRODUCED OR DIVULGED  
TO ANYONE WITHOUT PERMISSION.

DO NOT SCALE OFF THIS DRAWING. ANY DISCREPANCIES TO BE  
REPORTED TO MANNING ELLIOTT PARTNERSHIP.

REVISIONS:

Revision	A	AZ	20.06.2025
THREE PARKING SPACES AT SW REMOVED - TOTAL PARKING SPACES NOW 67 (DOWN FROM 70).			

LANDSCAPING AREAS TO MATCH AMENDMENT REQUESTED  
BY HIGHWAYS FOR PEDESTRIAN ROUTES

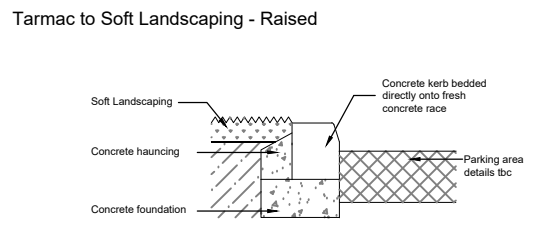

Typical kerb detail 1:20


Planting schedule Trees:

Trees T11 -T15

Alternating rowan and mountain ash

Trees T1 -T10

Alternating copperbeech & silver  
birch

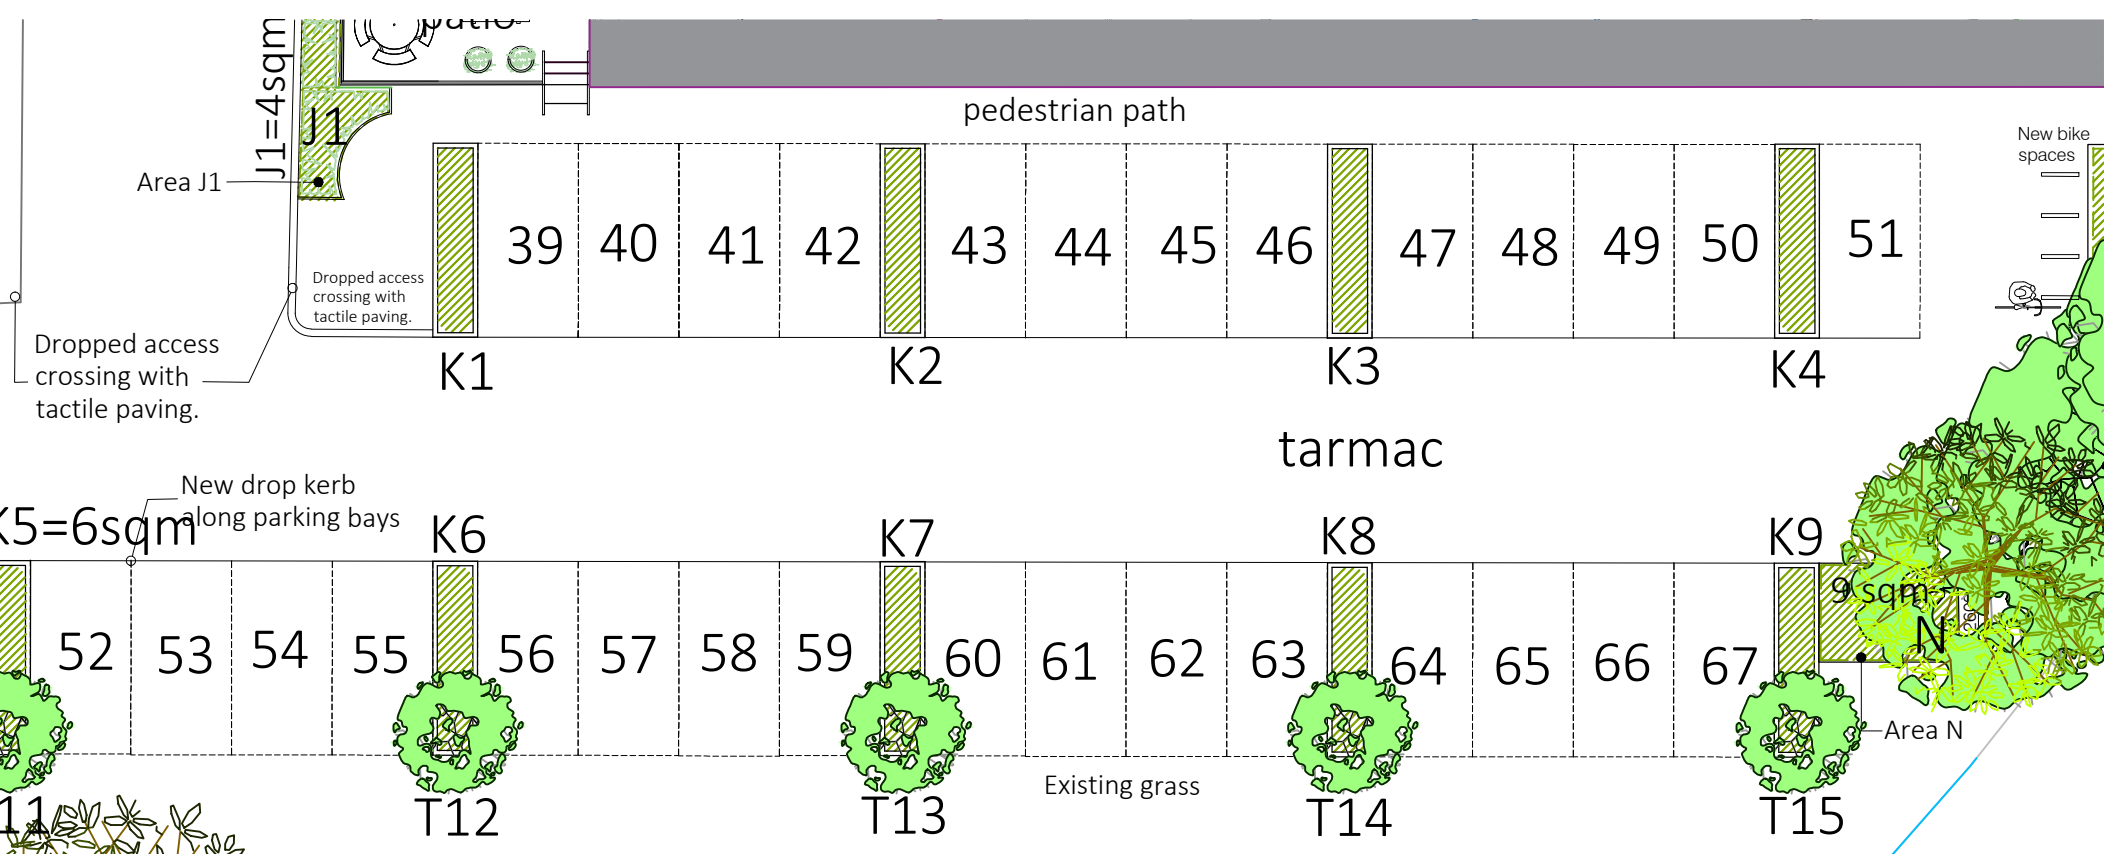

Area K1-K9, M and N 1:200

Green wall on metal trellis.

New Landscaping areas

Also refer to drawings:

2413-PL203-A Proposed Landscaping Plan  
2413-PL203(2) Proposed Landscaping Layout 2

**MANNING ELLIOTT**  
PARTNERSHIP

Chartered Architects &  
Designers

Langlands  
Pallet Hill, Penrith  
Cumbria CA11 0BY

t: 01768 868 800  
e: post@manning-elliott.co.uk  
w: manning-elliott.co.uk

project title:

Cleator Mills  
Cleator  
REACT Engineering / GenR8 North

drawing title:

Proposed Landscaping Layout 1

issue stage:

PLANNING

date: 20/06/2025 drawn: AZ scale @ A3: 1: 100 /200

drawing number: 2413-PL203 (1) A revision: