


AMENDMENTS
76-77 LAUTNER ST
GROUND FLOOR

WORKITMEN
IN
EXTENSION

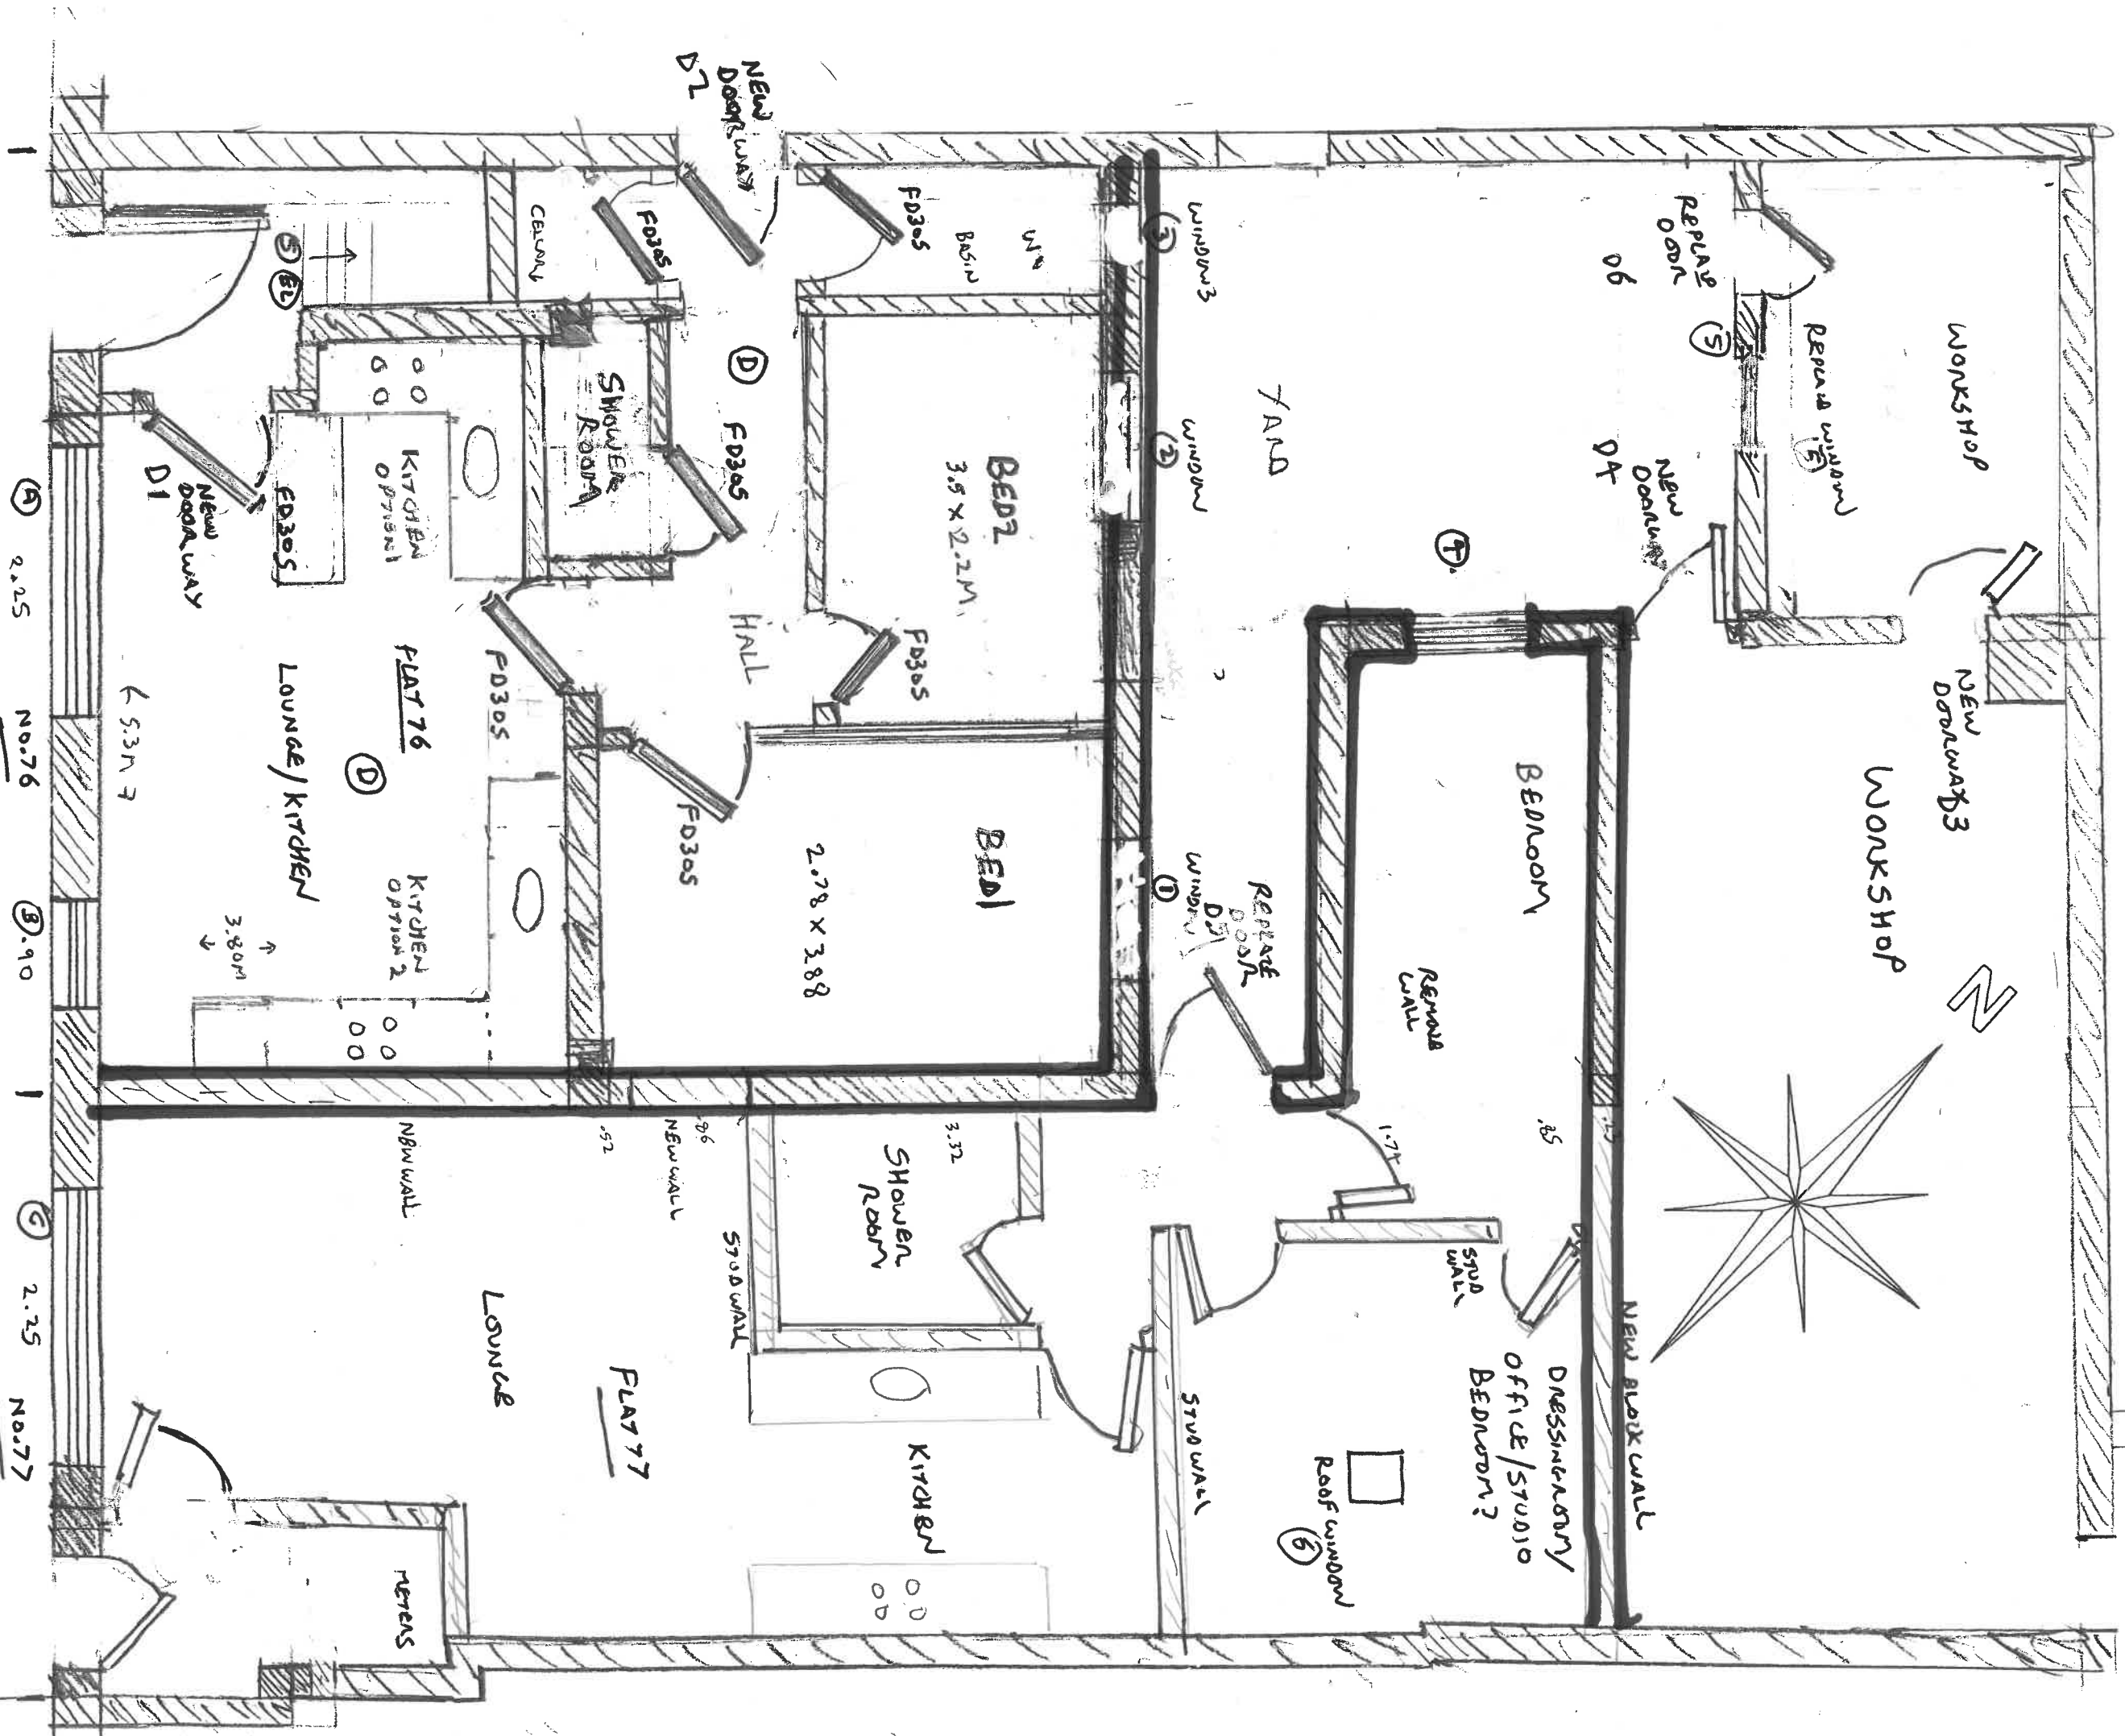

PP-02A

SCALE 1:50

DIVIDE GROUND FLOOR

AND TURN

INTO FLATS

WITH WORKSHOP

TO REAR

1 2.25 No.76 3 2.90 4 2.25 No.77