
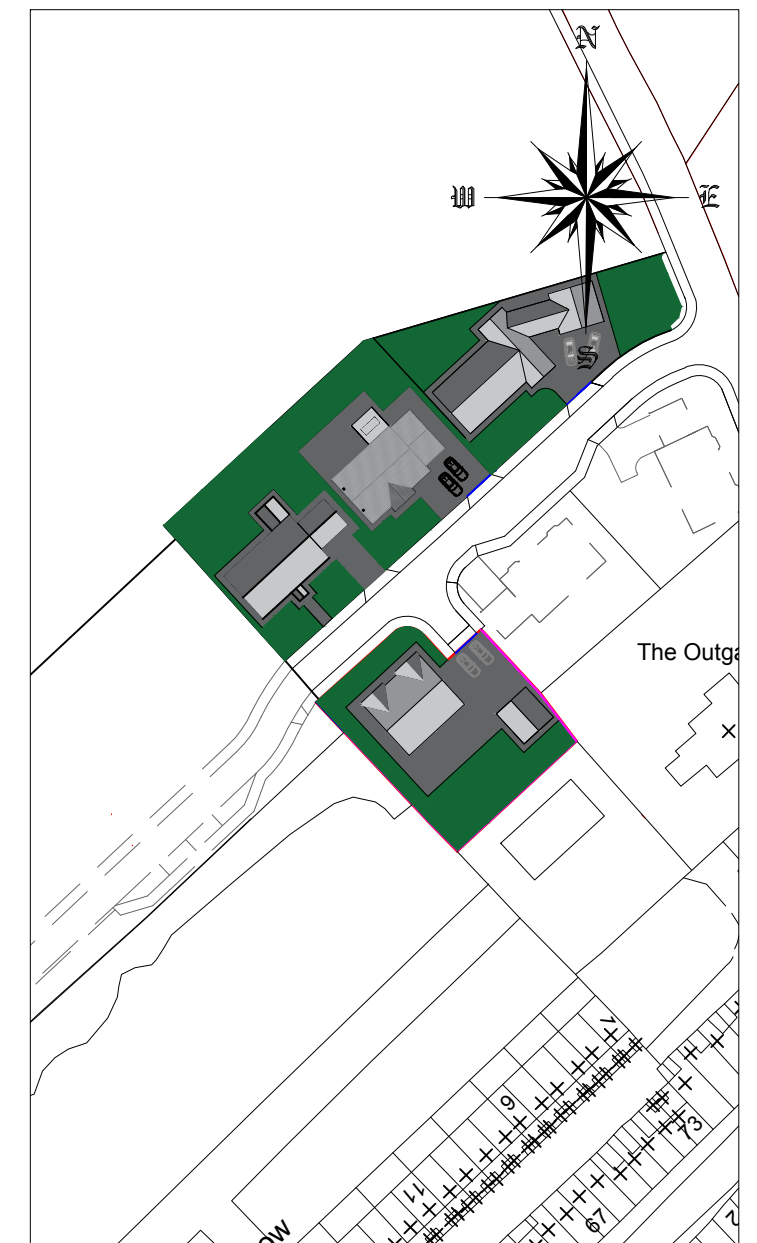


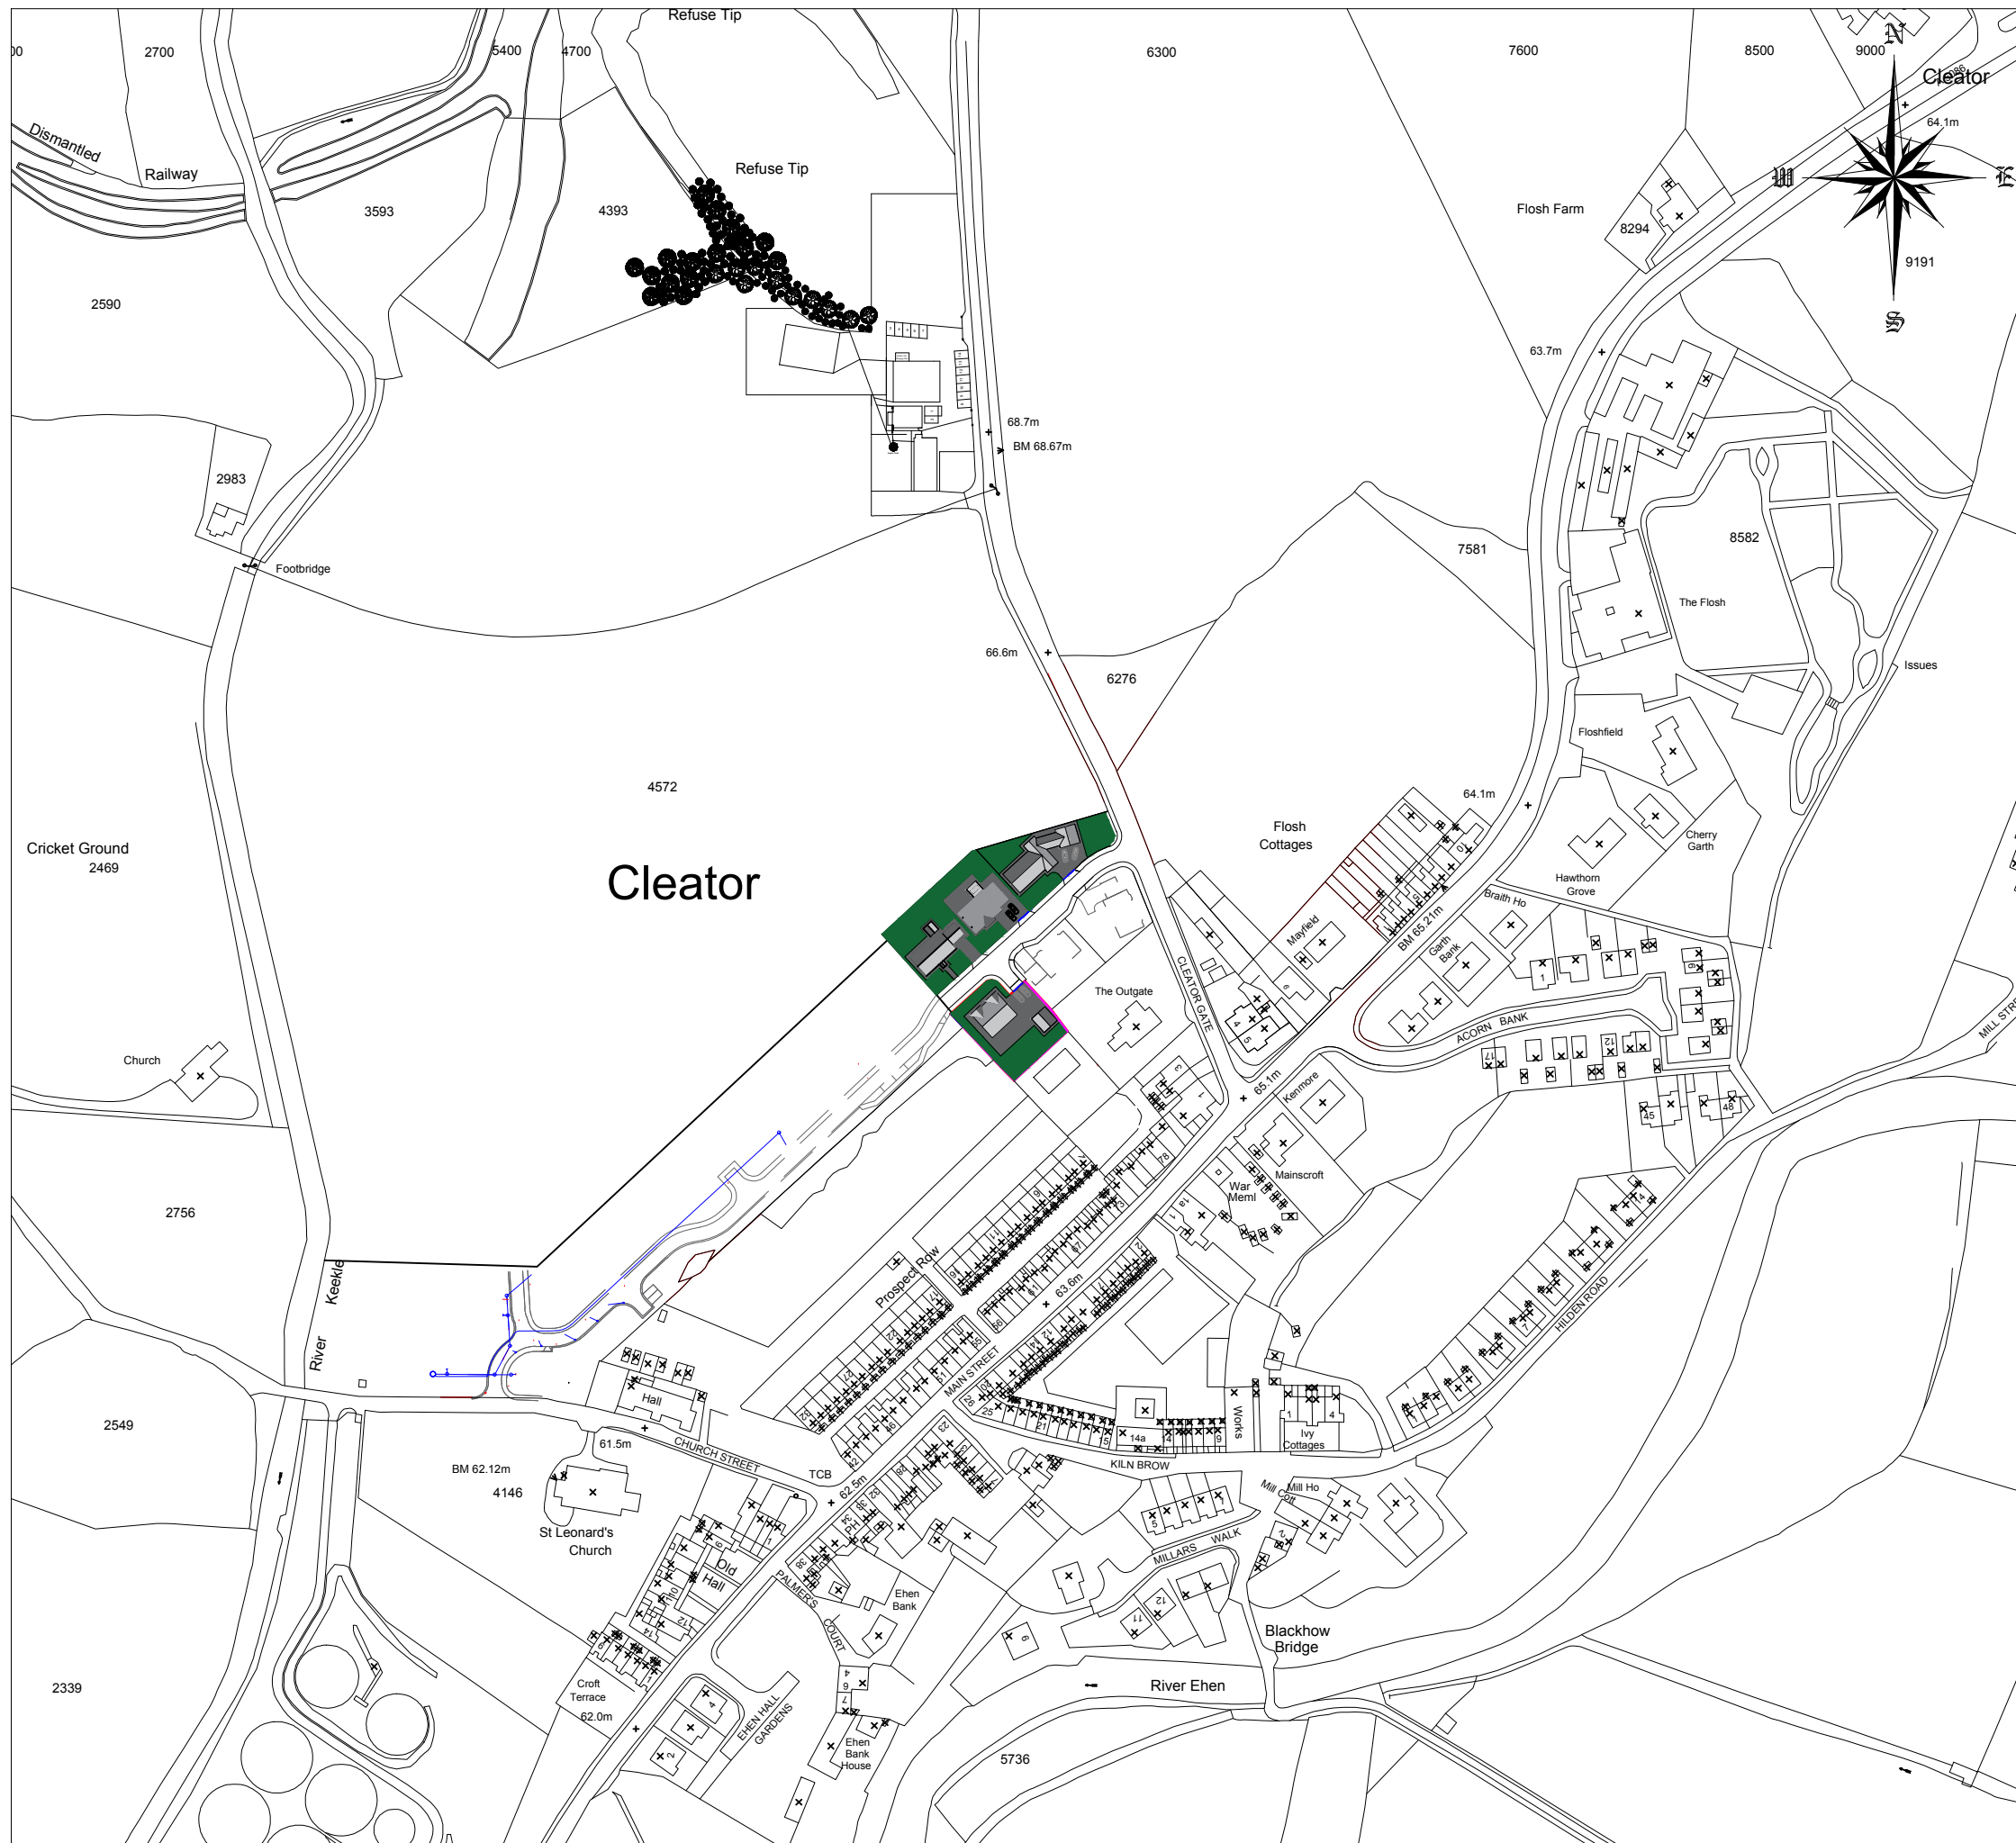

Proposed Site Plan 1/1250

 **Site Boundary**
 **Indicative Dwellings layout as approved**
 **Surface Water Drainage**
 **Foul Water Drainage**

Project Details		Plot 3, Cleator Gate, Jacktrees Road, Cleator Moor, Cumbria	
Project	Proposed 5 Bedroom Dwelling Proposed Site Plans		
Ref	P3CG -CB-004	Rev	B
Scale	1/1250 & 2500	Date	15th Mar 2021
Client	C Bell & R OConnor		A1 Paper size