



Location Plan  
Scale 1/1250

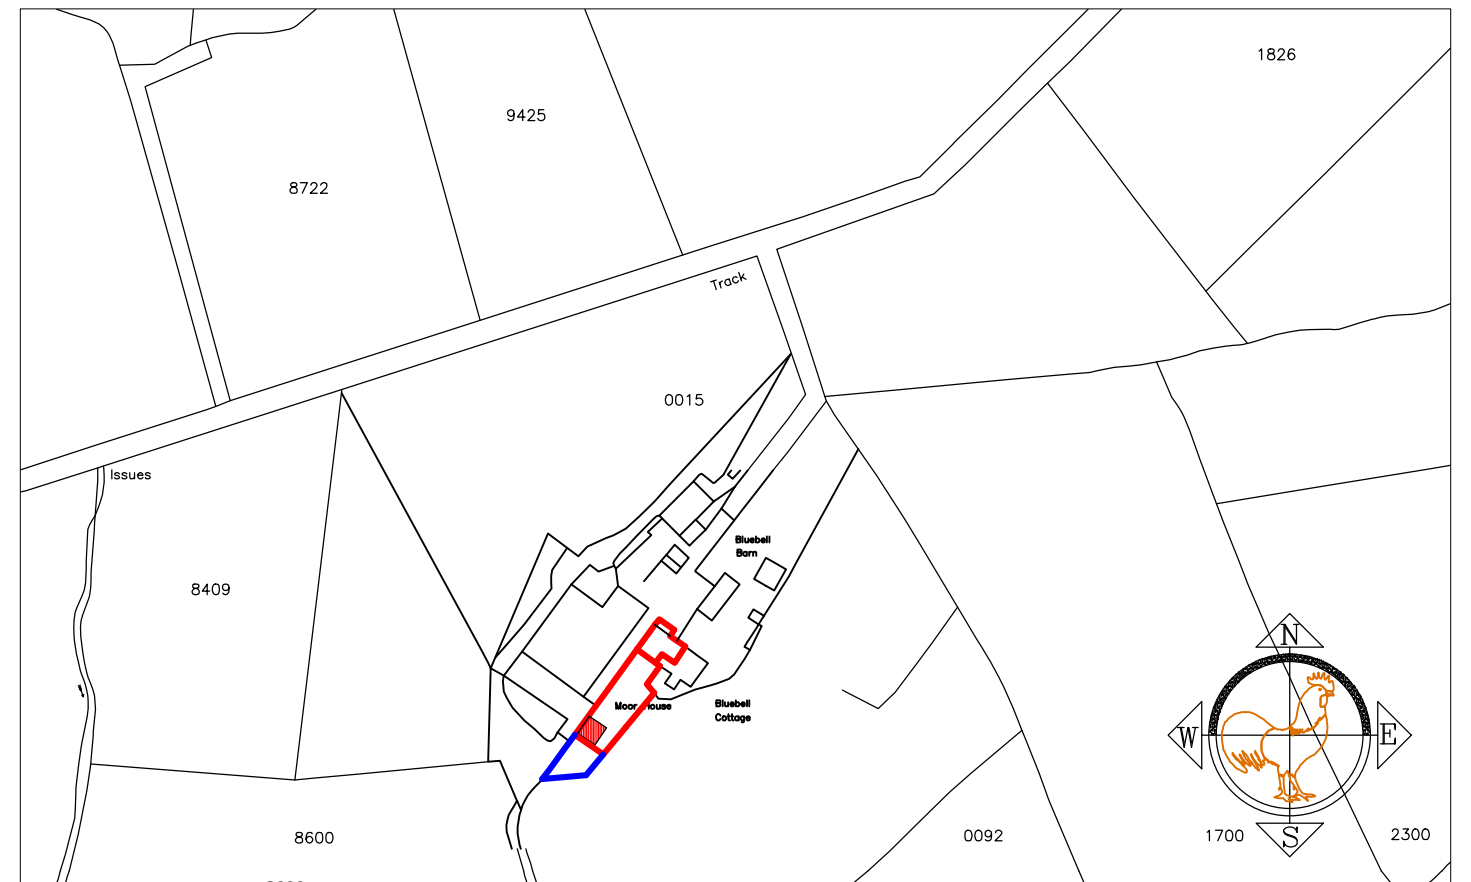

Location Plan  
Scale 1/2500

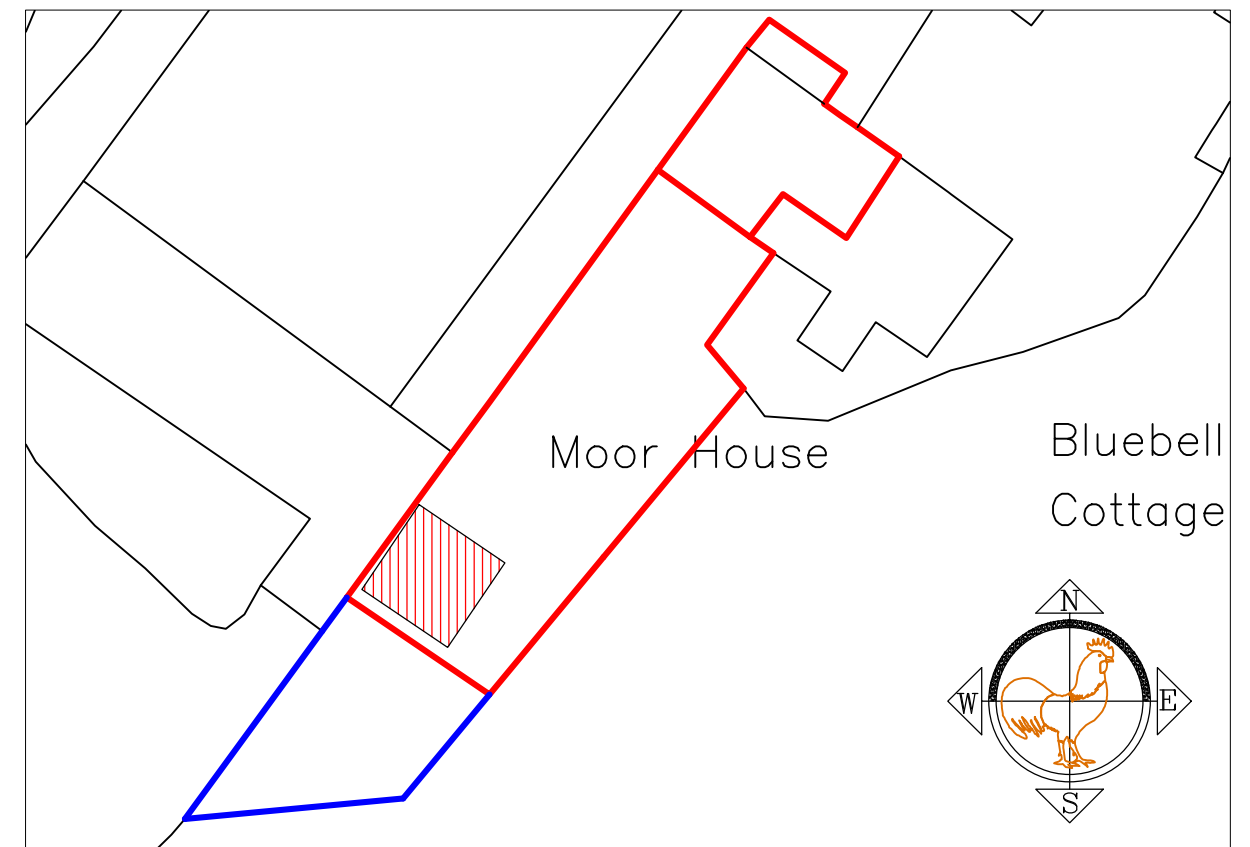

Location Plan  
Scale 1/500

The drawing is the property of JTS Architectural services, and is not to be copied, used or shown to any third party without written consent.



Address	Moorhouse Farm, Calderbridge, Seascale, Cumbria
Title Project	Proposed Location Plans- DWG03 Rev A Change of land use & Detached Garage Planning Application Drawing
Scale	1/500, 1/1250 & 1/2500