


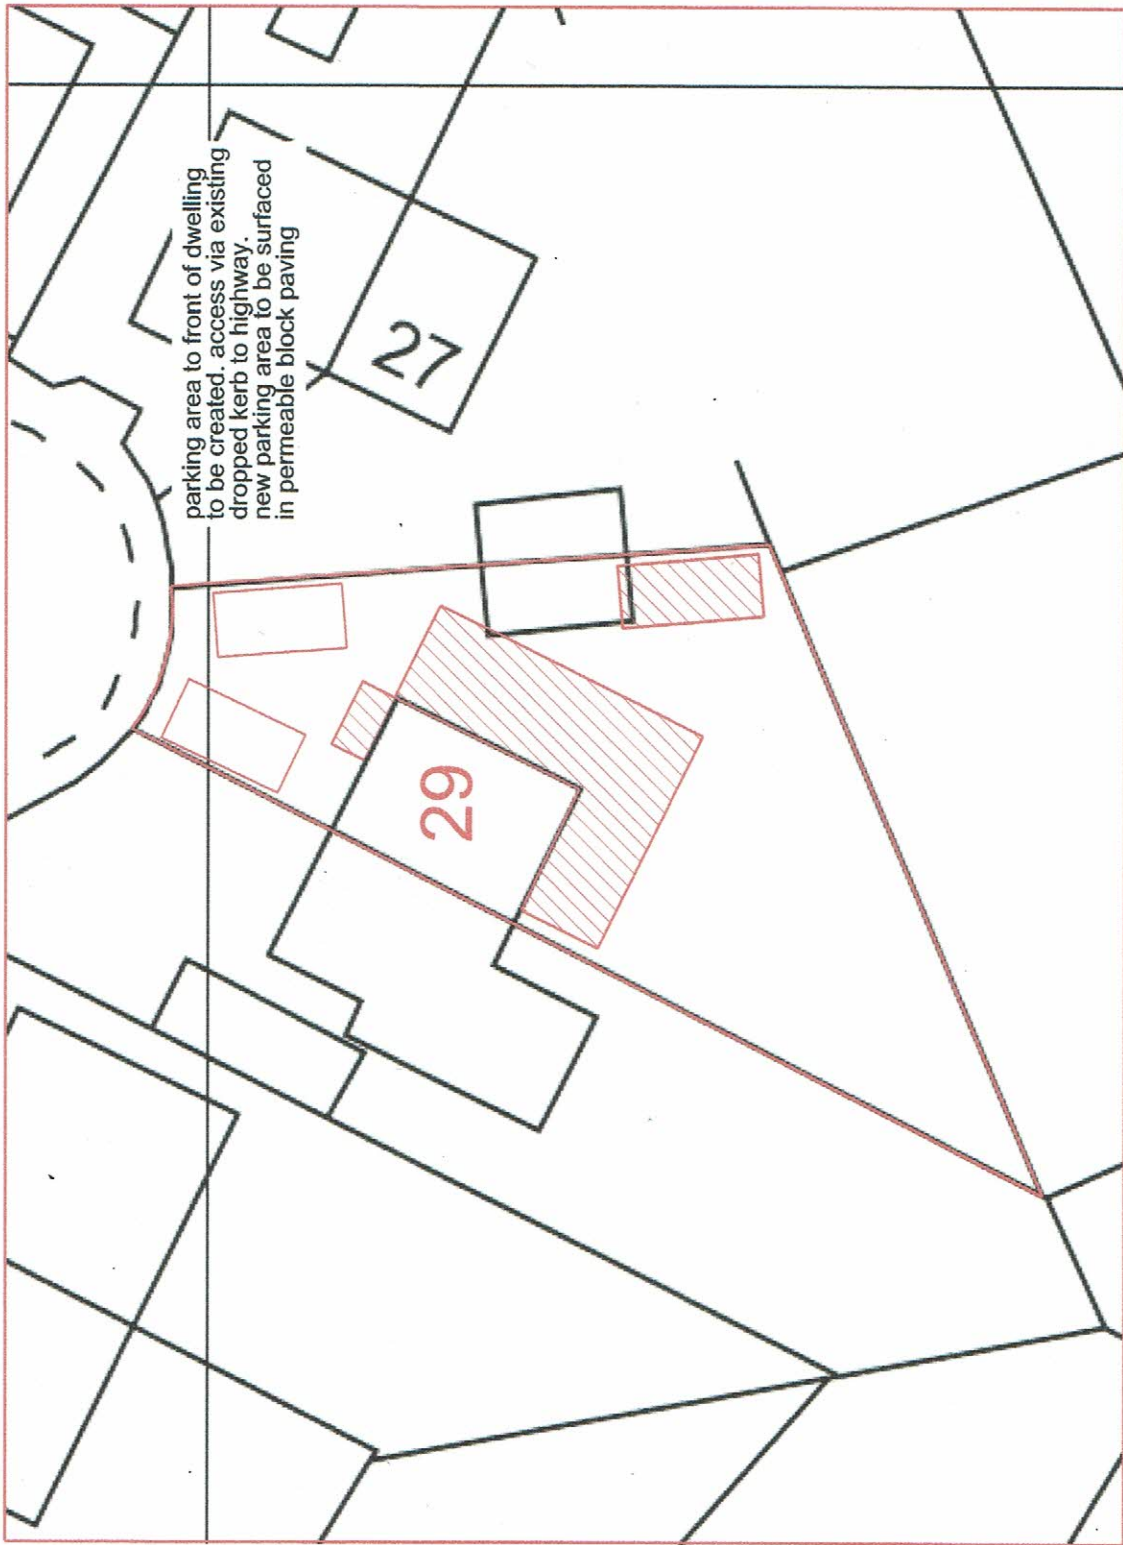

Rev 01 feb 2021 First issue
Rev 02 apr 2021 On site parking shown

This scheme is subject to survey plan 1/100 and all other necessary consents.

Proposed extensions are shown in red. Existing buildings are shown in black. All dimensions are to be taken from the centre of the building. All dimensions are to be taken from the centre of the building.

This drawing is to be used in conjunction with all relevant consents and other necessary documentation and any discrepancies or variations are to be referred to the client before the affected work commences.

Client: Mr. & Mrs. P. Caddy

Job Title: Extensions & alterations to 29 Norback Park, Cleator Moor

Scale: 1:200 @ A3/ 1:100 @ A1

Date: feb 2021

Drawn:

Job No: 274

Drwg No: 04003

Rev:

02

Drawing Title
Proposed block plan

Richard J Lindsay
2 Calva House
Warrington
C14 1DE
email: richard46@aim.com
Mob : 07921 949618