


Parking Provision

Private Parking  
70 Spaces

Visitor Parking  
07

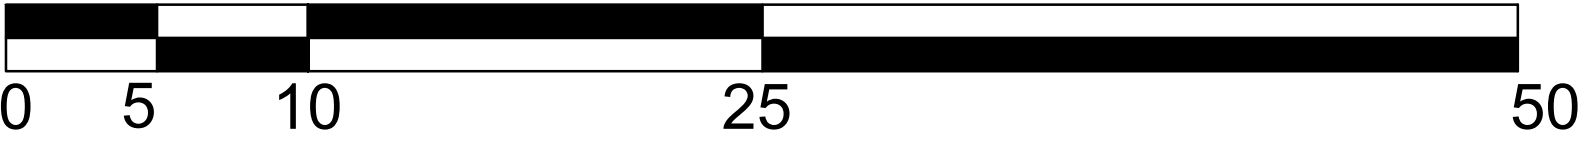

SCALE BAR 1:250

**MANNING ELLIOTT**  
PARTNERSHIP  
Chartered Architects & Designers  
Manelli House, Suite 1  
Cooper Road, Penrith  
Cumbria CA11 8BW  
t: 01768 868 800  
e: post@manningelliott.co.uk  
w: manning-elliott.co.uk

project title:  
Proposed Housing  
Former Contractors Yard  
Coach Road, Whitehaven.

drawing title:  
Parking Provision  
As Proposed

issue stage:  
Planning

date: Nov 2022 PT  
drawn: PT  
scale @ A1  
1:250

drawing number: 2245-PL-160  
revision: A