



CRAKESDALE, BLACK LING, EGREMONT
PROPOSED EXTENSION
2013

NB. THESE DRAWINGS ARE FOR THE SOLE PURPOSE OF OBTAINING COPENLAND & C. PLANNING & BDA REF. APPROVALS

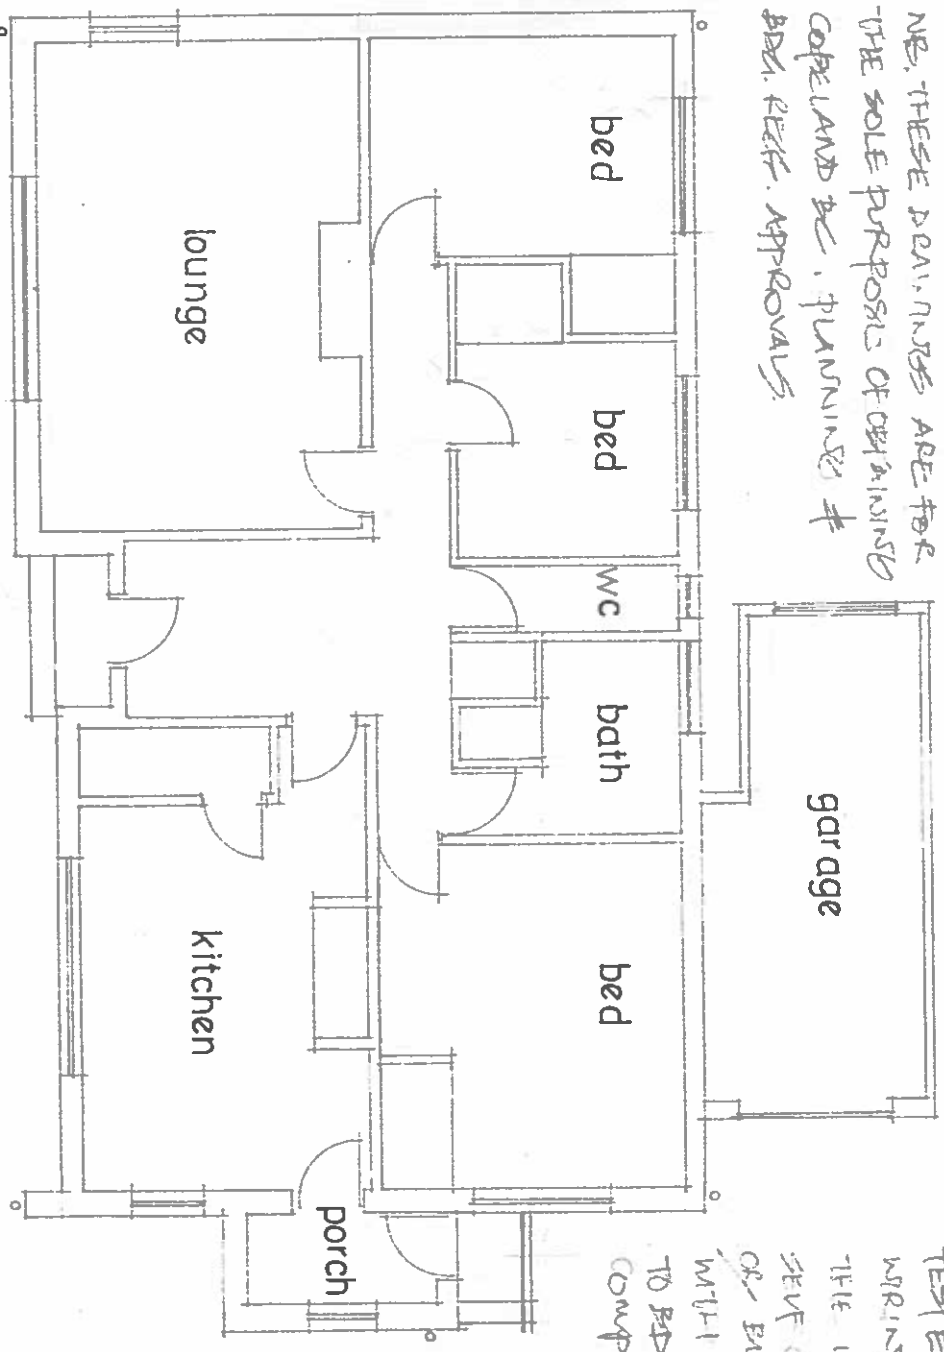

NB. ALL NEW ELECTRICAL WORK TO BE DESIGNER, INSTALLED, INSPECTED & TESTED IN ACC. WITH THE WIRING REGS 18TH EDITION THE WORKS TO BE BY A SELF CERTIFIED INSTALLER, OR BY A SKILL PERSON WITH A CERT. OF COMPLIANCE TO BDA CONTROL UPON COMPLETION OF THE WORK

GF PLAN
EXISTING 1:100

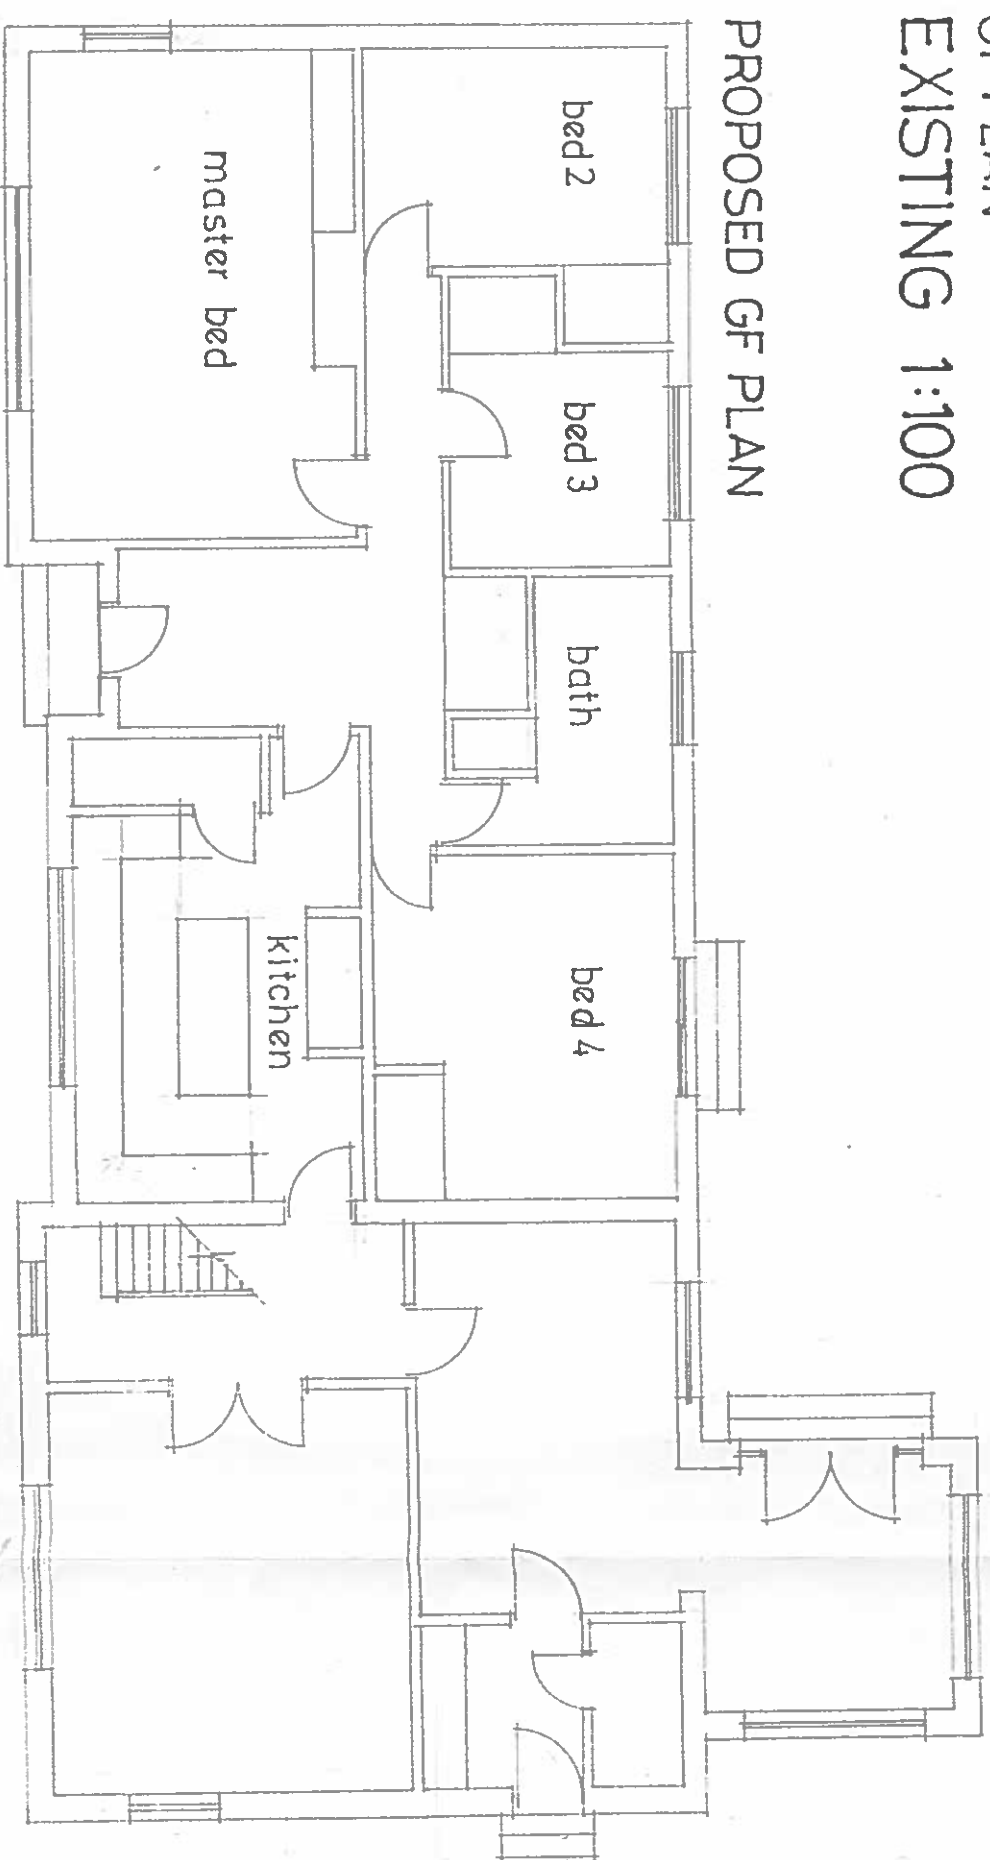

PROPOSED GF PLAN

