




proposed side elevation

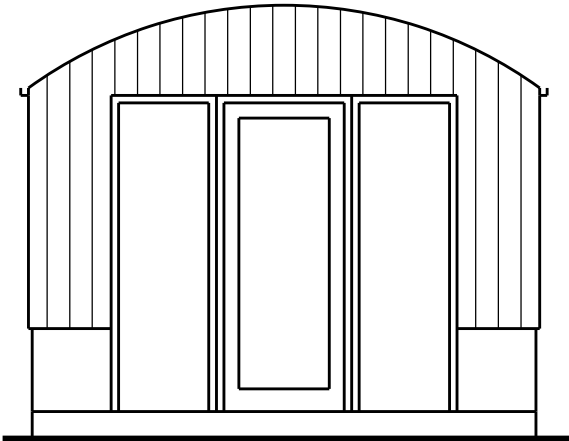


proposed end elevation

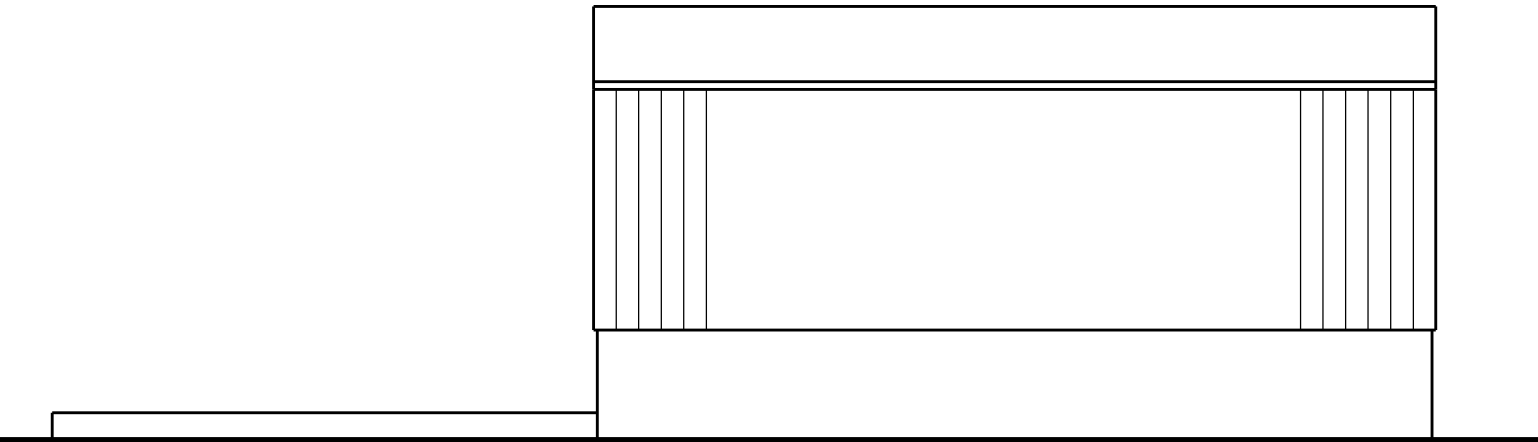

proposed side elevation

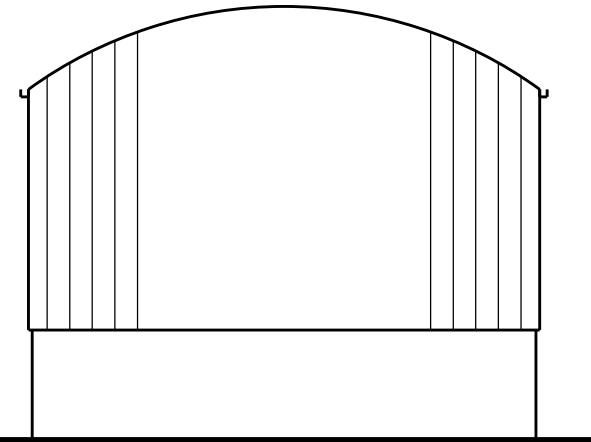

proposed end elevation

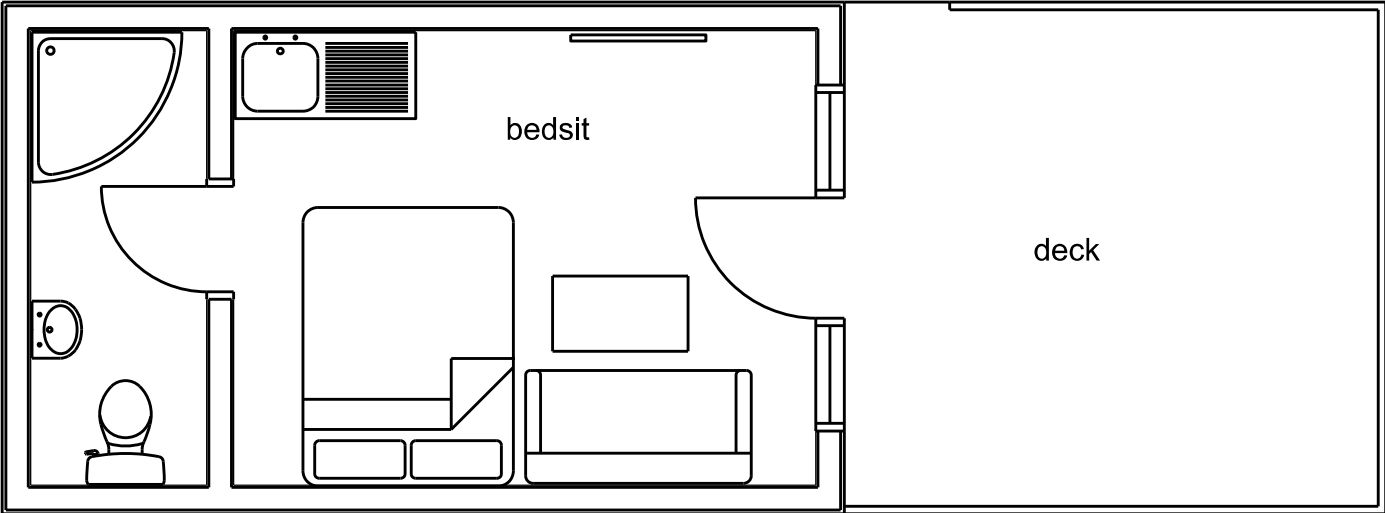

shower

This scheme is subject to town planning and all other necessary consents.

Dimensions, area and levels where given are only approximate and subject to site survey. All dimensions are to be checked on site. Any discrepancies or variations are to be reported to the client before work commences. Figured dimensions only are to be taken from this drawing.

This drawing is to be read in conjunction with all relevant consultants' and/or specialists drawings/documents and any discrepancies or variations are to be notified to the client before the affected work commences.

Rev 01 jun 2022 First issue

SCALE		<div><div></div><div>0</div><div>1m</div><div>2m</div><div>3m</div><div>4m</div><div>5m</div><div>6m</div></div>						
Client	Mr. S Mawson	Scale: 1:50 @ A3				<div>Richard J Lindsay Home Dale Low Scales Wigton CA7 3NE email: calvadesign46@gmail.com Mob : 07921 949618</div>		
Job Title	Proposed Glamping Pods at Bailey Ground Hotel, Santon Way, Seascale	Date:		Drawn:				
		jun 2022						
Drawing Title		Job No:		Drwg No:				
	Proposed plan and elevations	310		04010		01		