




proposed side elevation

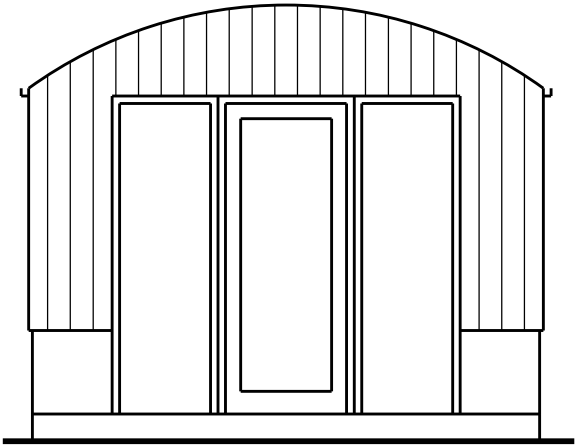


proposed end elevation

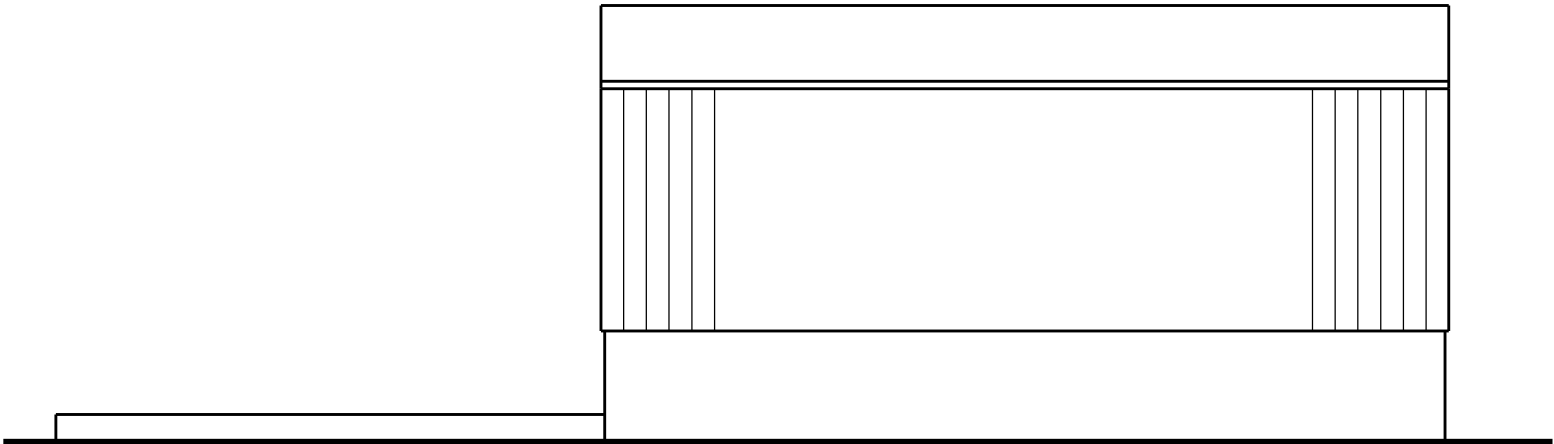

proposed side elevation

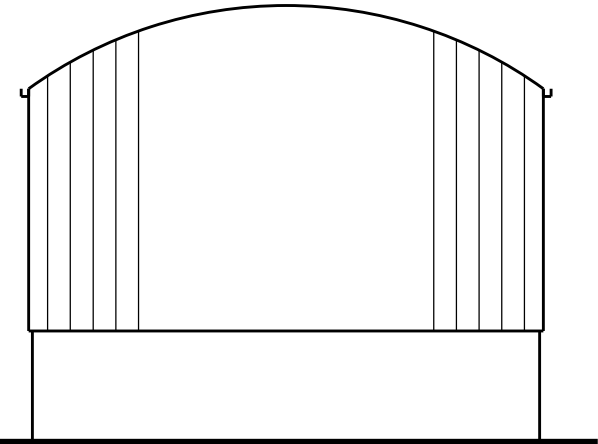

proposed end elevation

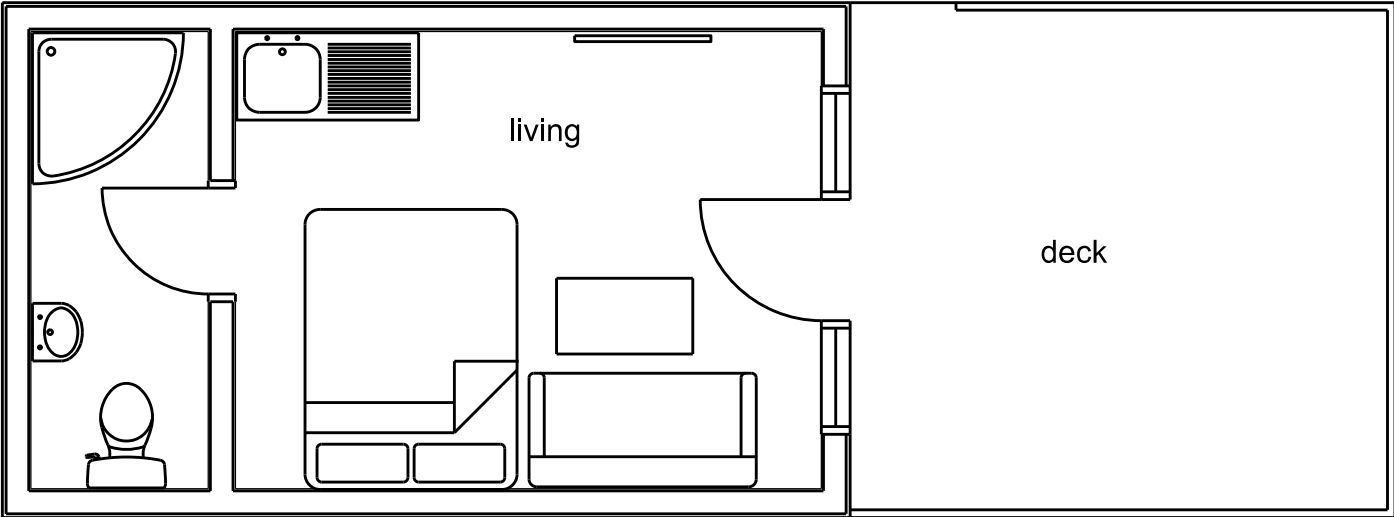

shower

This scheme is subject to town planning and all other necessary consents.

Dimensions, area and levels where given are only approximate and subject to site survey. All dimensions are to be checked on site. Any discrepancies or variations are to be reported to the client before work commences. Figured dimensions only are to be taken from this drawing.

This drawing is to be read in conjunction with all relevant consultants' and/or specialists drawings/documents and any discrepancies or variations are to be notified to the client before the affected work commences.

Rev 01 jun 2022 First issue

SCALE							
Client		Mr. S Mawson		Scale: 1:50 @ A3			
Job Title		Proposed Glamping Pods at Bailey Ground Hotel, Santon Way, Seascale		Date:		Drawn:	
				jun 2022			
Drawing Title		Proposed plan and elevations		Job No:		Drwg No:	
				310		04010 01	
				Richard J Lindsay Home Dale Low Scales Wigton CA7 3NE email: calvadesign46@gmail.com Mob : 07921 949618			