




SW ELEVATION

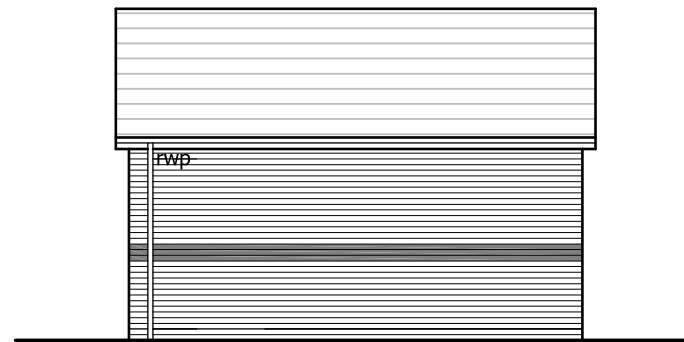


NE ELEVATION

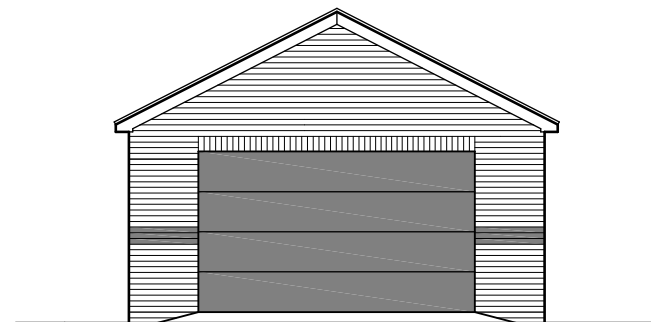

SE ELEVATION

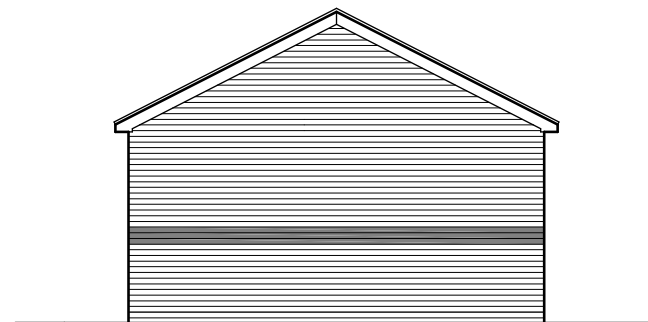

NW ELEVATION

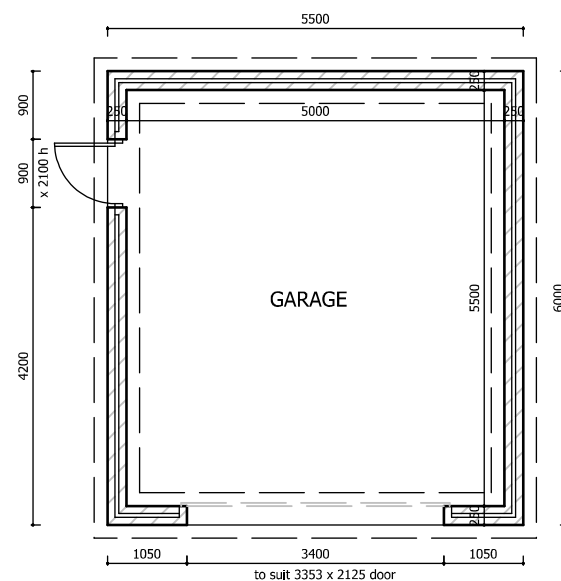

PLAN

EXTERNAL FINISHES

Marley Monarch smooth grey/black mix concrete interlocking roof tiles.

Black uPVC RW goods.

Facing brickwork walls.

uPVC doors.

No.	Date	Revision	Initial

ALPHA DESIGN

Architectural Services
Member of the Chartered Institute of
Architectural Technologists

Tel: 01900 829199

Project

LAND OFF HOPEDENE,
MILL HILL,
CLEATOR MOOR

Client

HIGH GRANGE
DEVELOPMENTS LTD.

Drawing

PLOT 36 DOUBLE GARAGE -
PLAN & ELEVATIONS

Scale 1:100 @ A3 Drawn GB

Checked Date MARCH 2014

Drawing No.

06/11/542 - 104

This drawing and design is copyright and must not be reproduced in part or in whole without prior written consent. Contractors must verify all dimensions on site before commencing work or preparing shop drawings.