



Basement


New Stud Walls hatched Solid Grey
Perimeter Tanking and insulation buildup as indicated

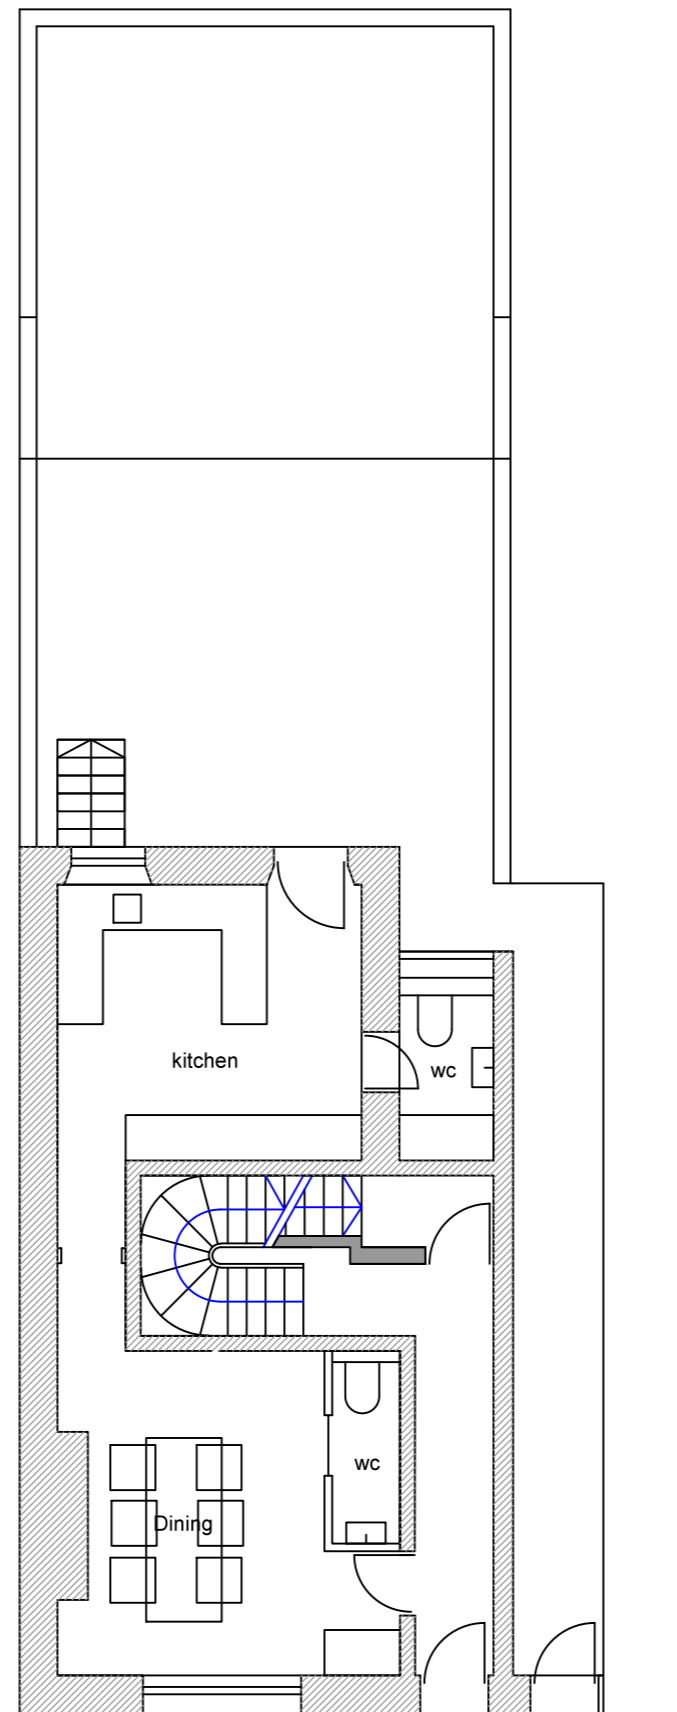

Ground Floor

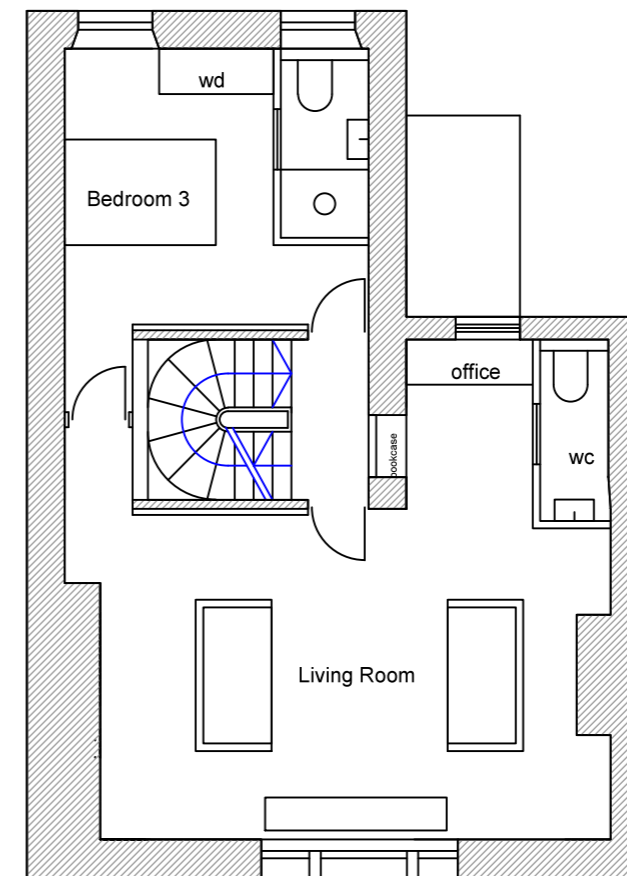

1st Floor

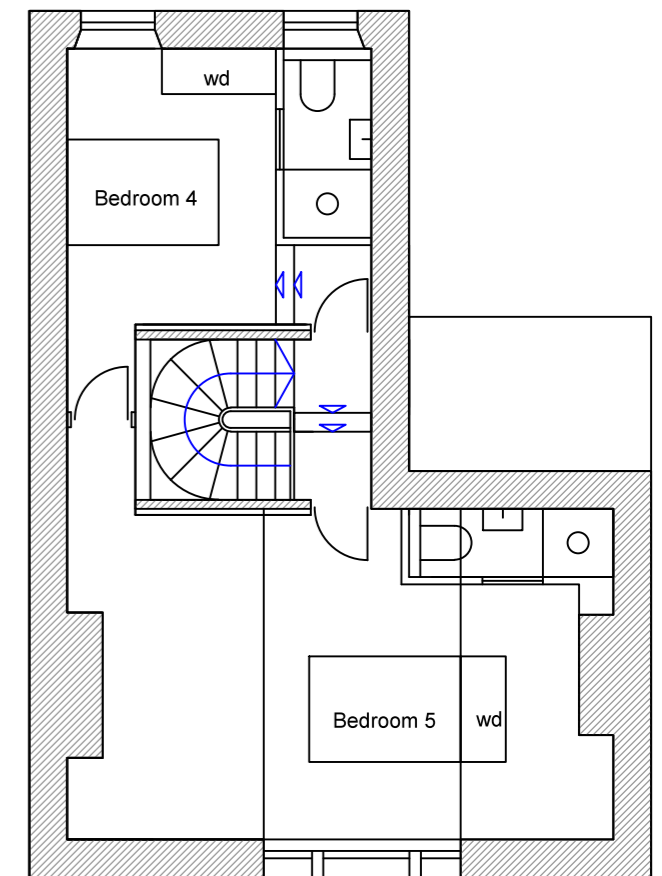

2nd Floor

Proposed Plans- Revision B, issued 9.4.2025

46 Lowther Street
Whitehaven
CA28 7JU

1:100@A3
Drwg# SNG-46LS-LBC2-PP-B