
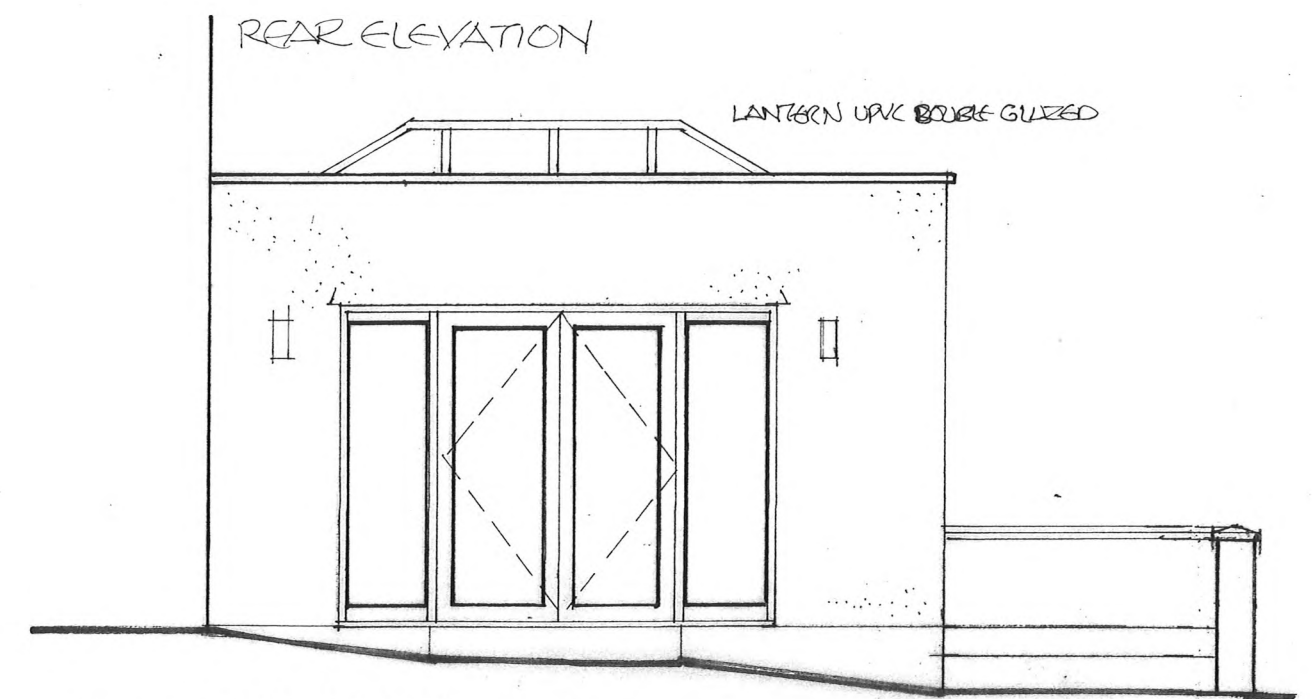


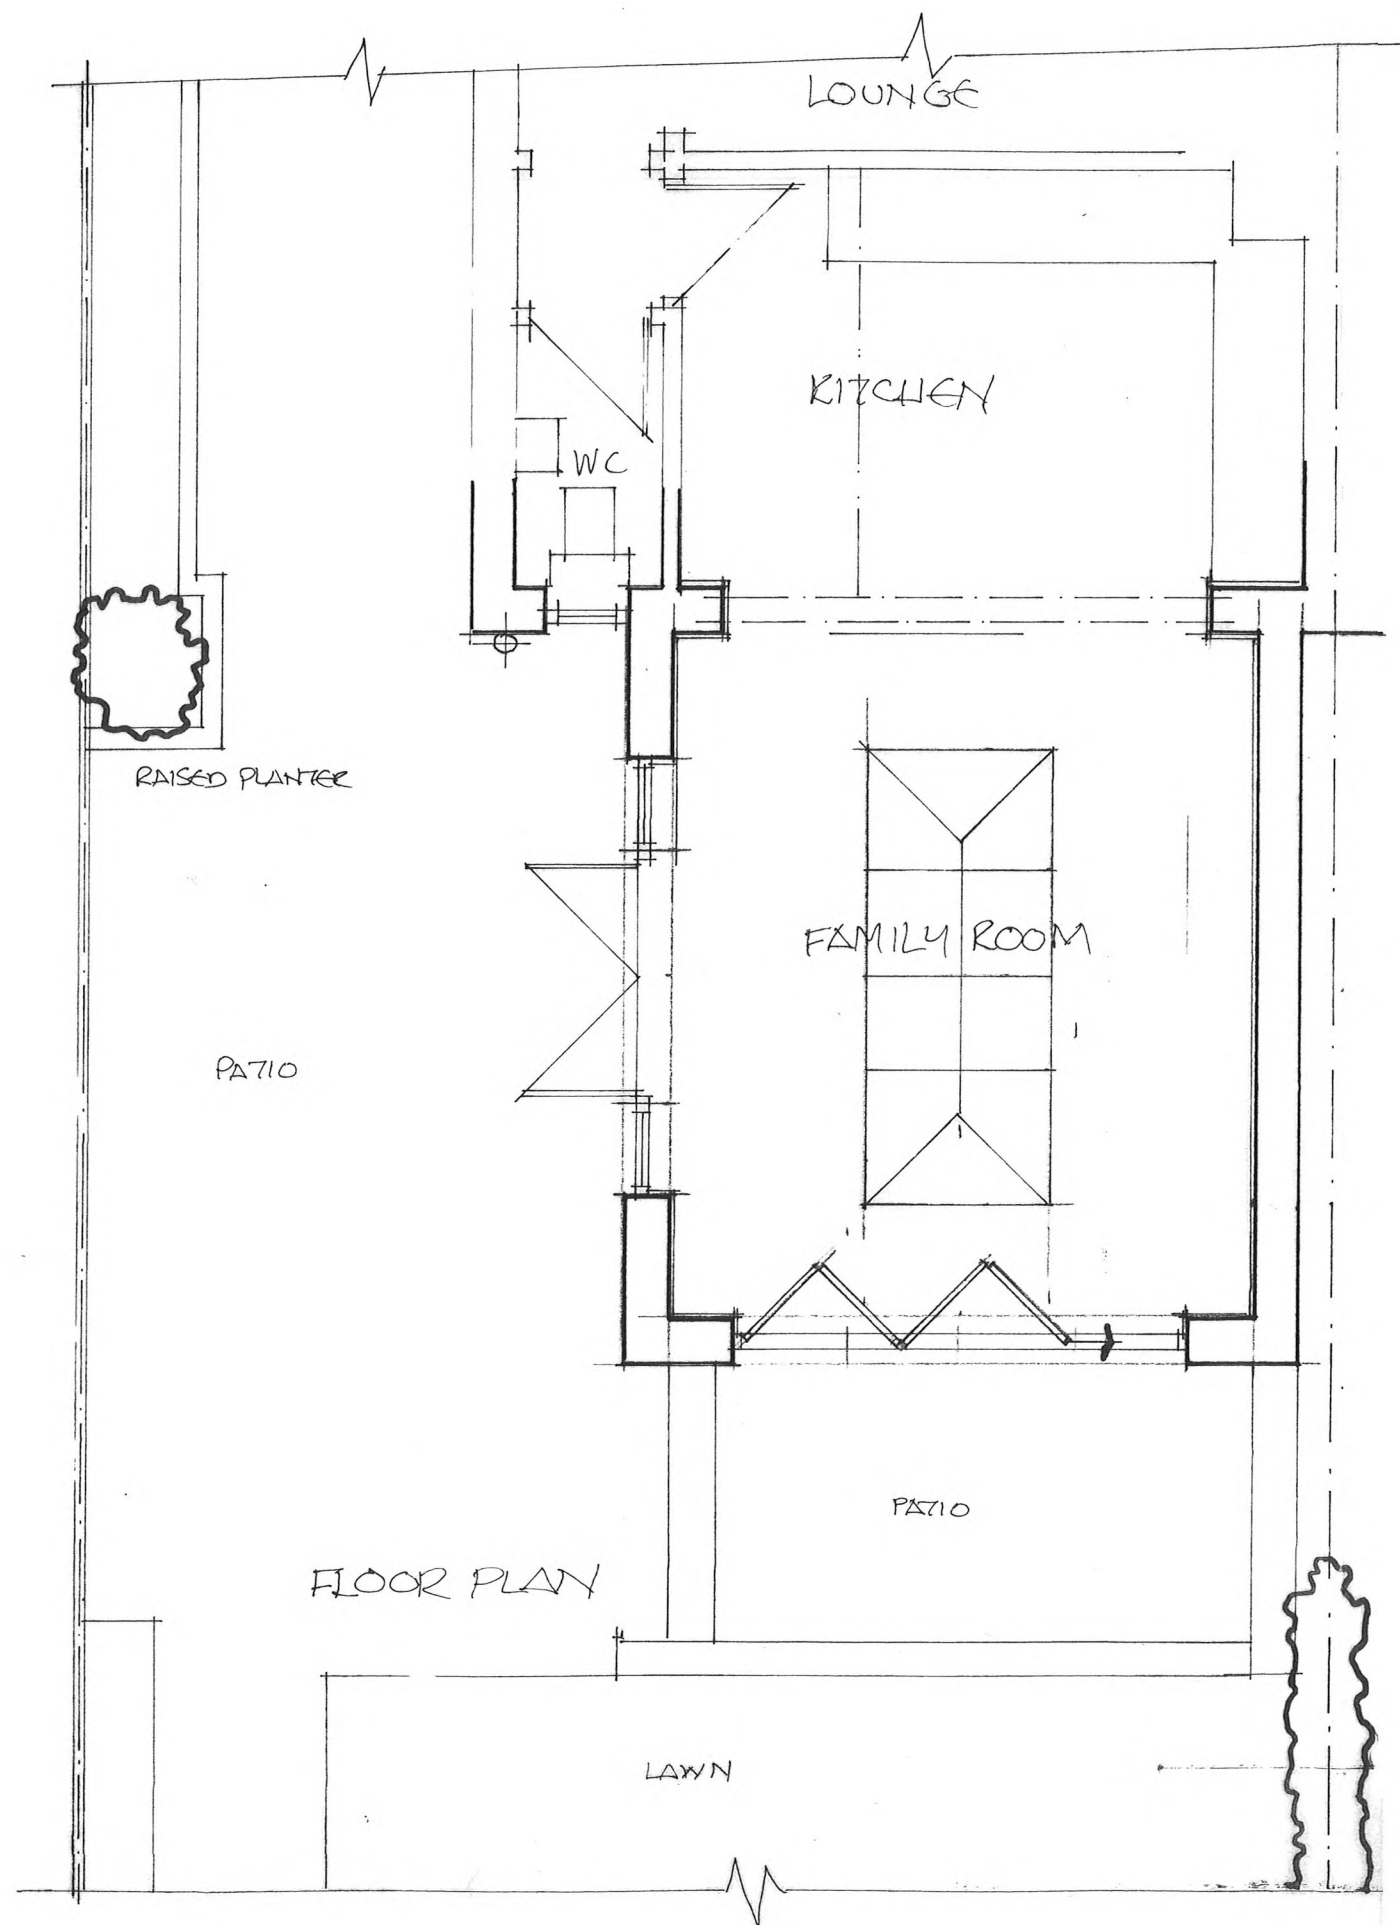

SIDE ELEVATION

PROPOSED SINGLE STOREY REAR EXTENSION FOR KITCHEN AND FAMILY ROOM
FOR MR G PRESTON 4 BURNT HOUSES LOW ROAD WHITEHAVEN CA28 9NU

PROPOSED PLANS AND ELEVATION

SCALE 1:50 @A3 FEBRUARY 2021

GP/2