


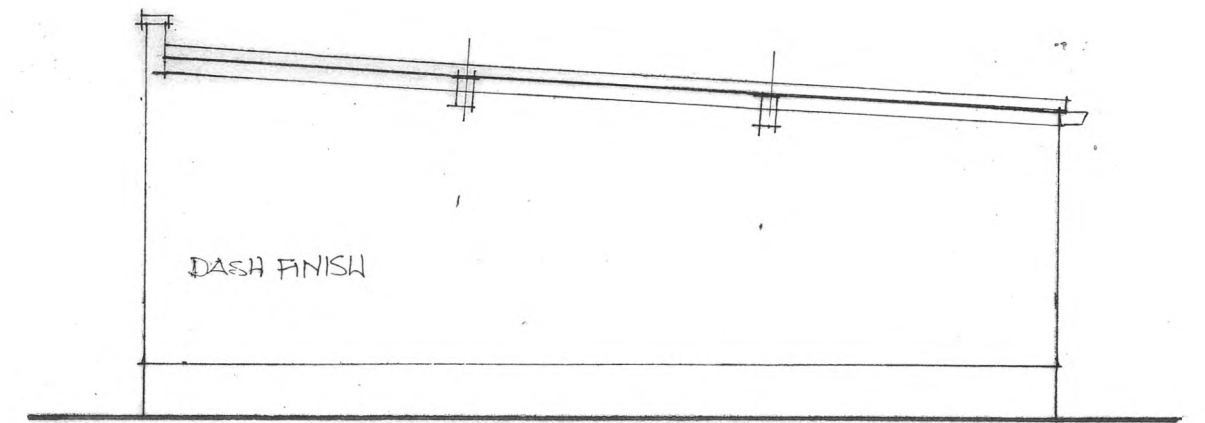


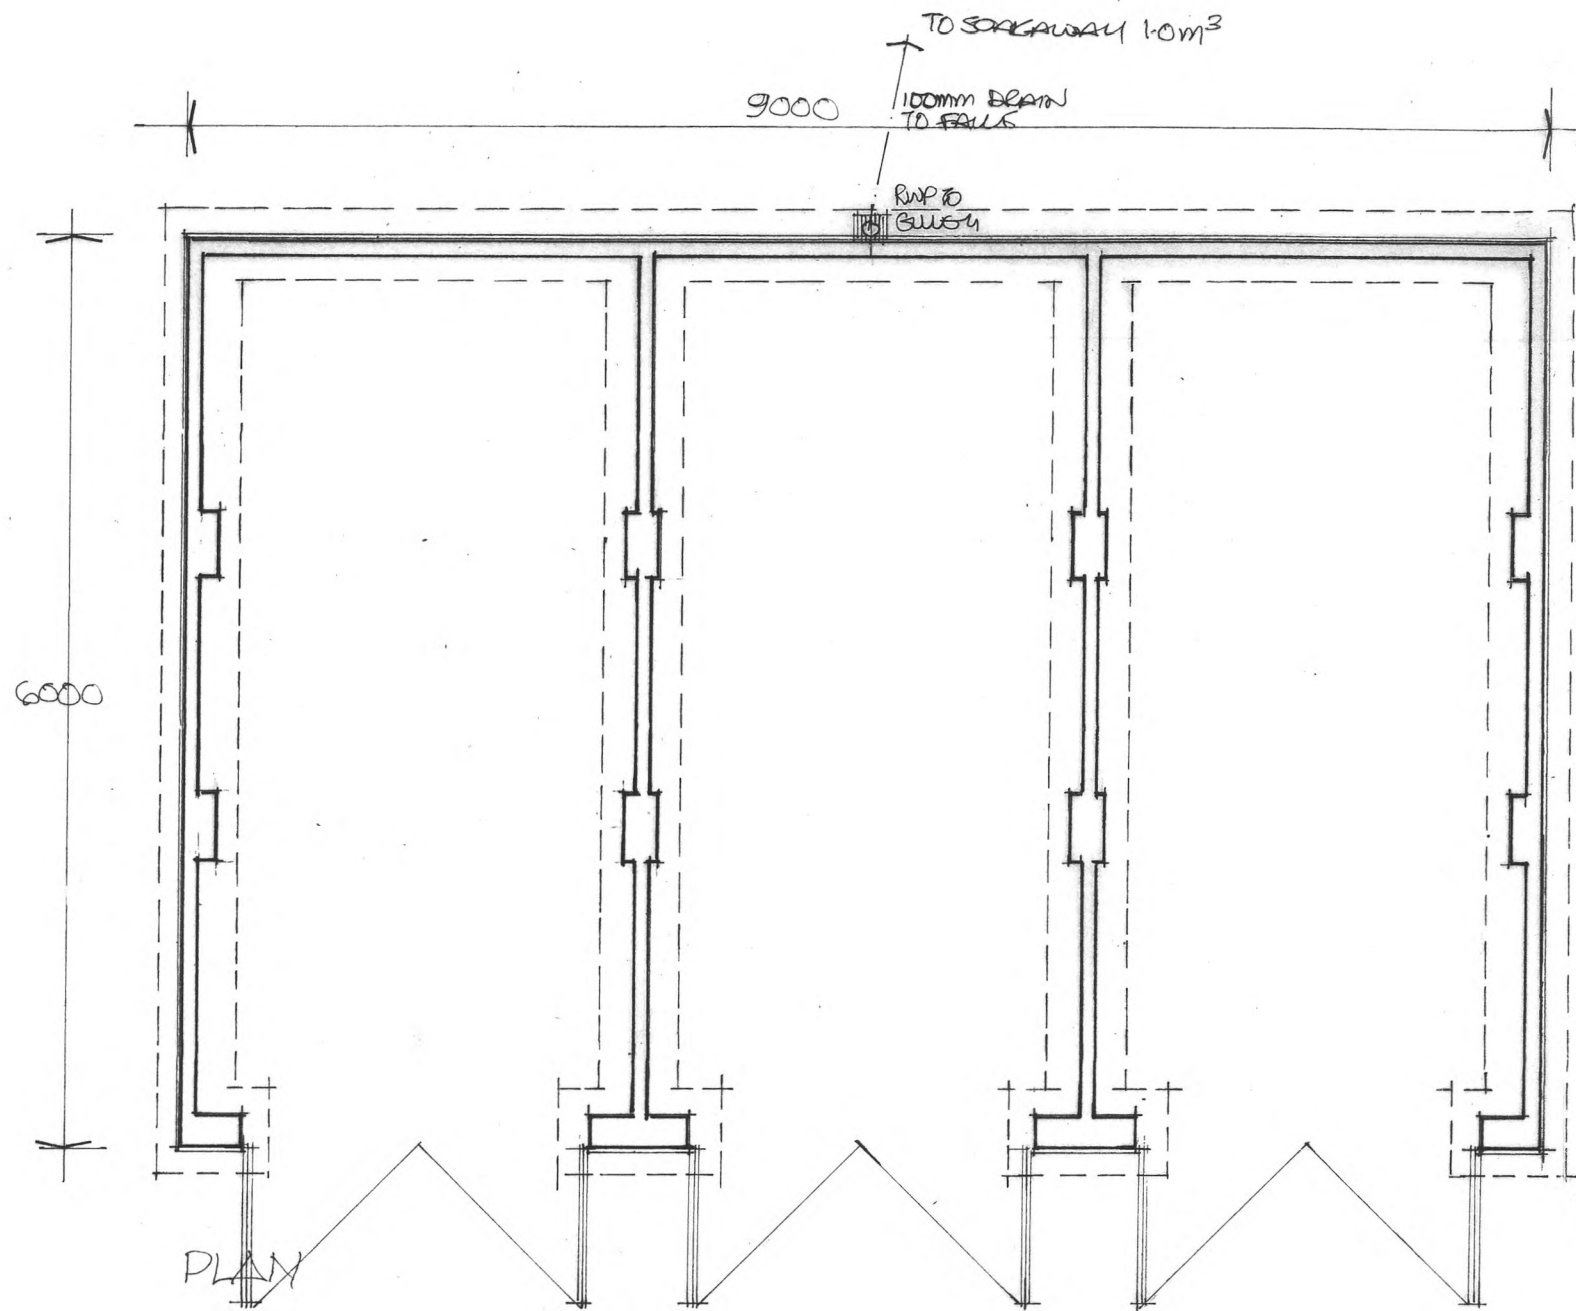


SIDE ELEVATION (SW)

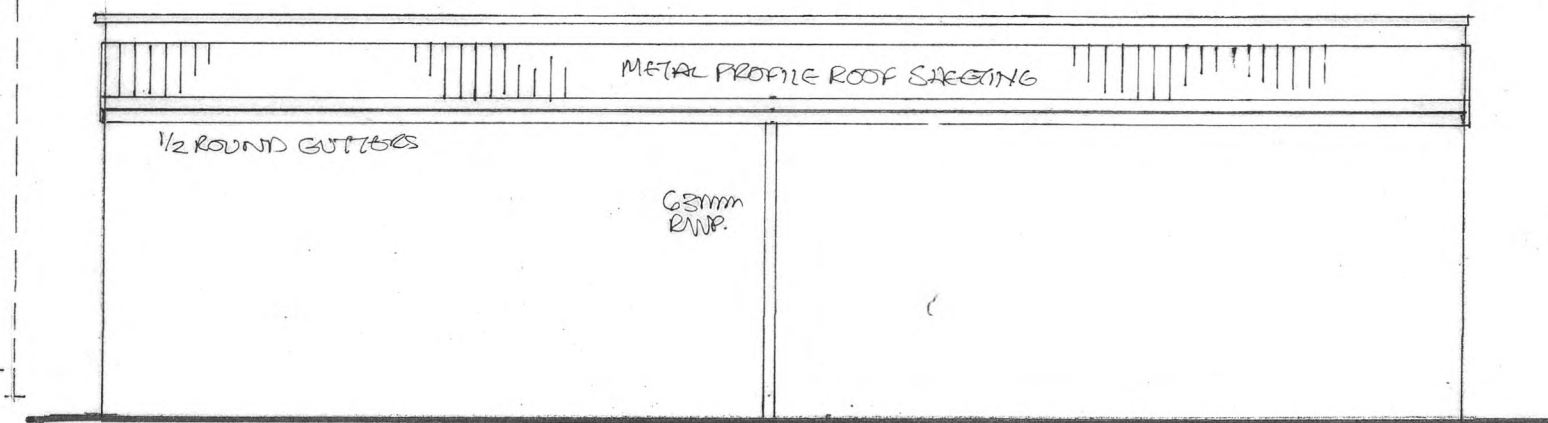

REAR ELEVATION (SE)

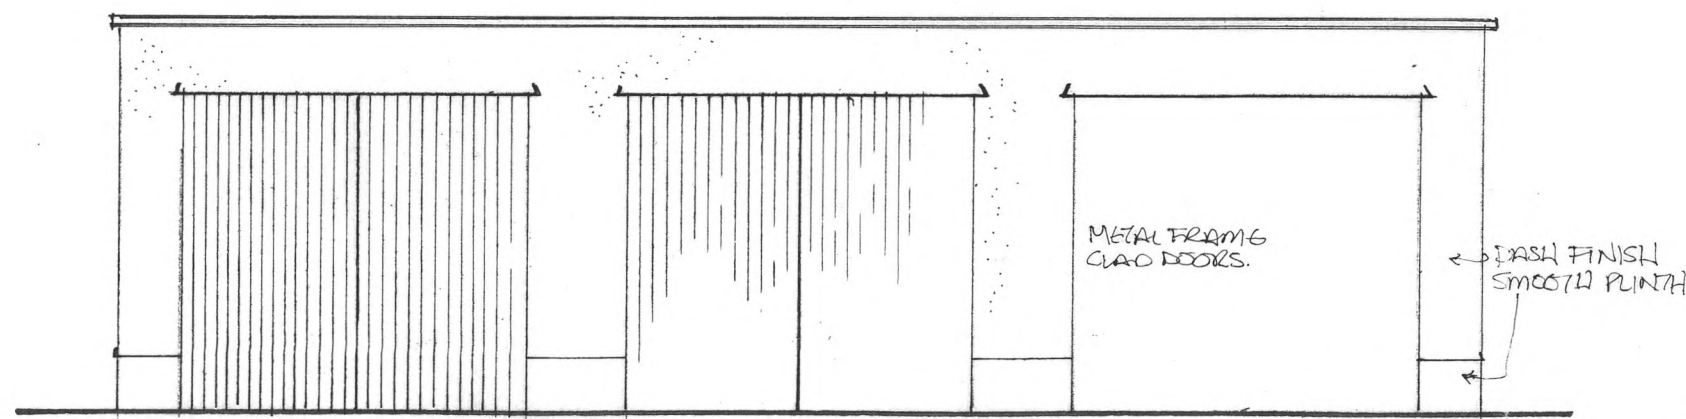

FRONT ELEVATION (NW)

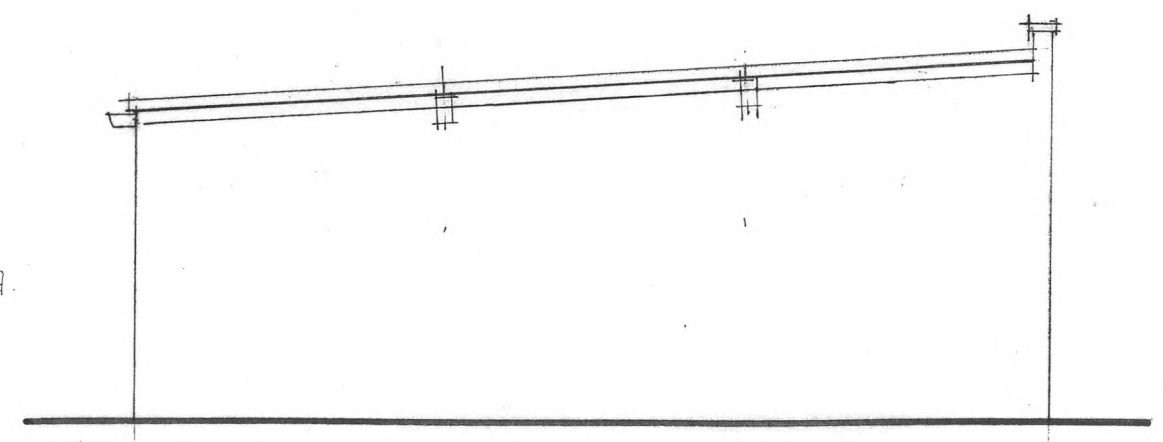

SIDE ELEVATION (NE)

PROPOSED LOCK UP GARAGE BLOCK FOR 3 CARS
JOHN STREET MOOR ROW FOR MR J SLOAN