


PROPOSED EXTENSION: EXISTING LAYOUT

1:500

NOTE: REDLINE
BOUNDARY TAKEN FROM
LAND REGISTRY TITLE
PLAN


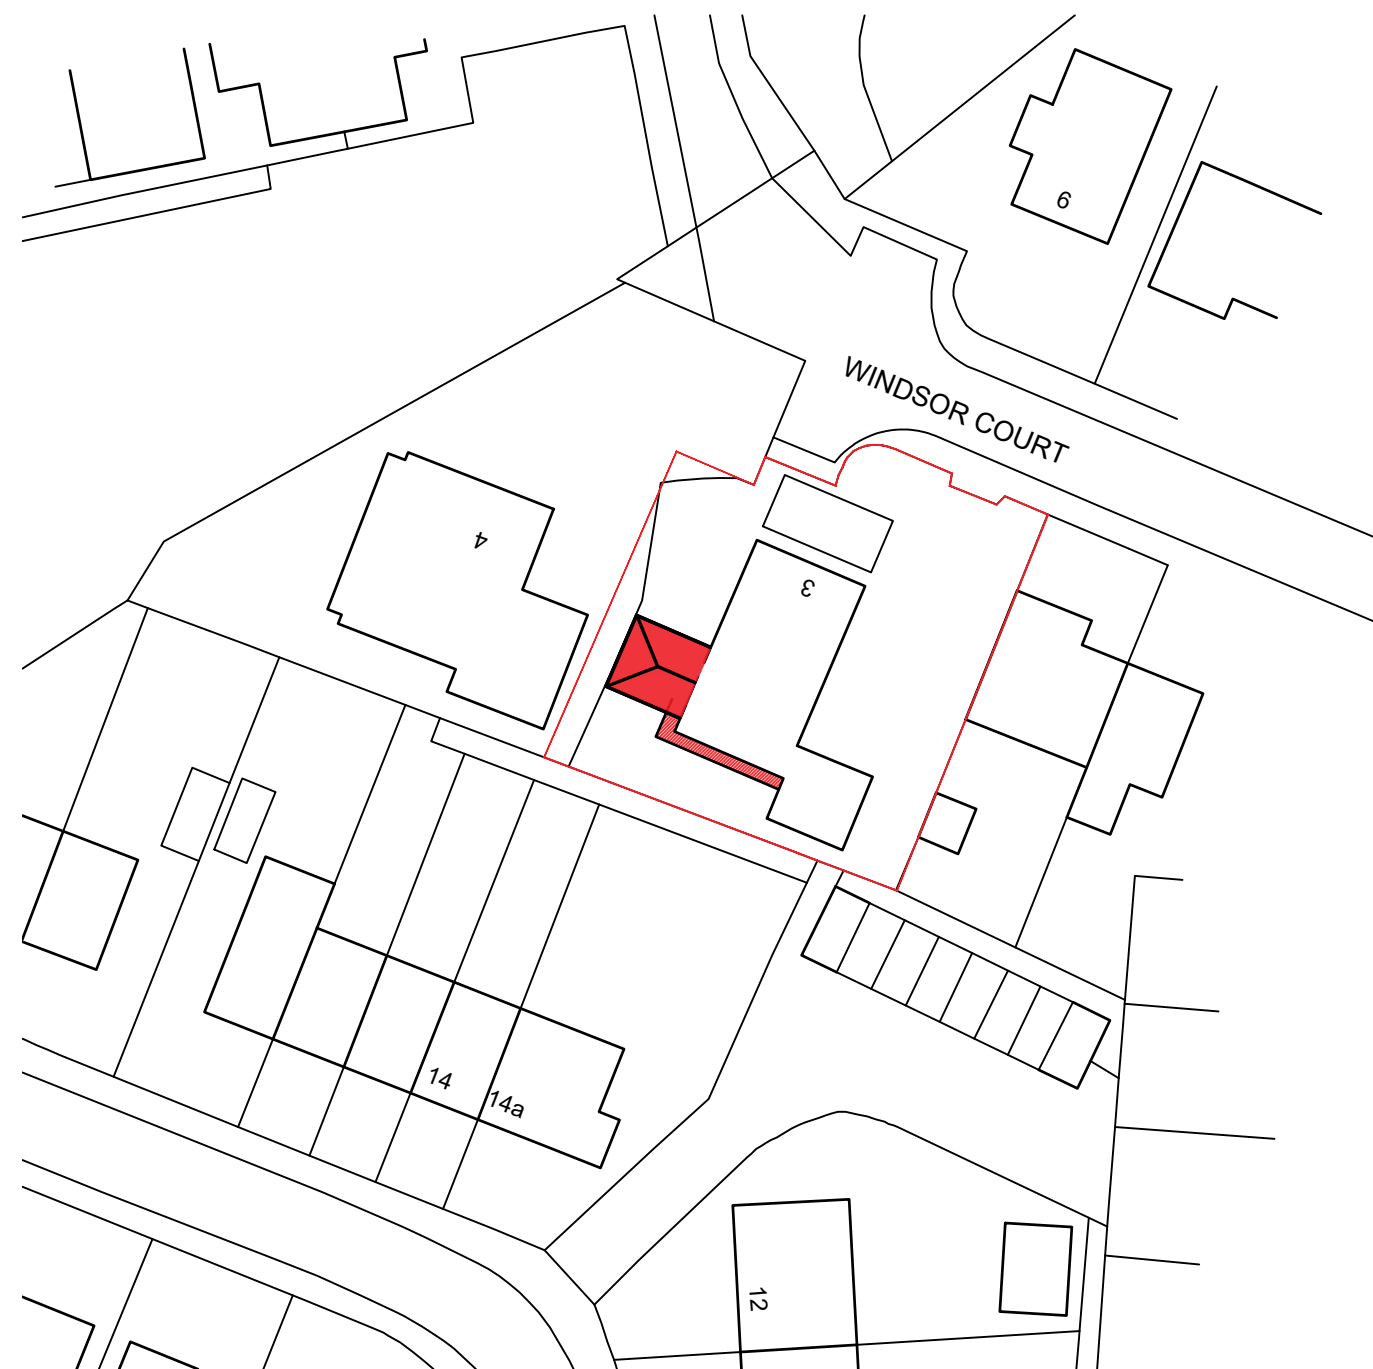


PROPOSED EXTENSION: PROPOSED LAYOUT


1:500

SEE DRAWING 124-125 FOR
LARGE SCALE PLANS &
ELEVATIONS
SEE DRAWING 126 FOR GARDEN
LAYOUT

 One Black Dog Design Ltd M: 07974936052 E: oneblackdogdesign@gmail.com			
PROJECT HILLCREST, WHITEHAVEN			
TITLE EXISTING/PROPOSED LAYOUT			
SCALE AS NOTED	STATUS FOR INFO		
PAPER SIZE A3	DRAWN BY M STUART	CHECKED AND APPROVED M STUART	
PROJECT PHASE XXX	DATE 22/11/20	DATE 22/11/20	
DRAWING NUMBER 20-OBD-0123			REVISION A

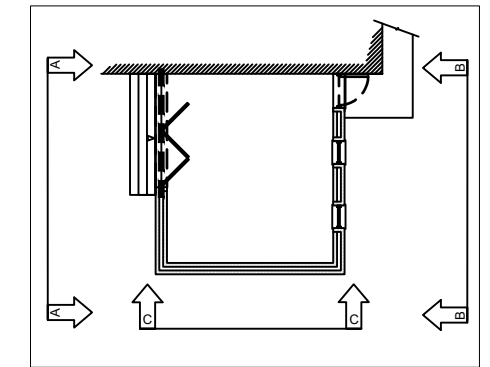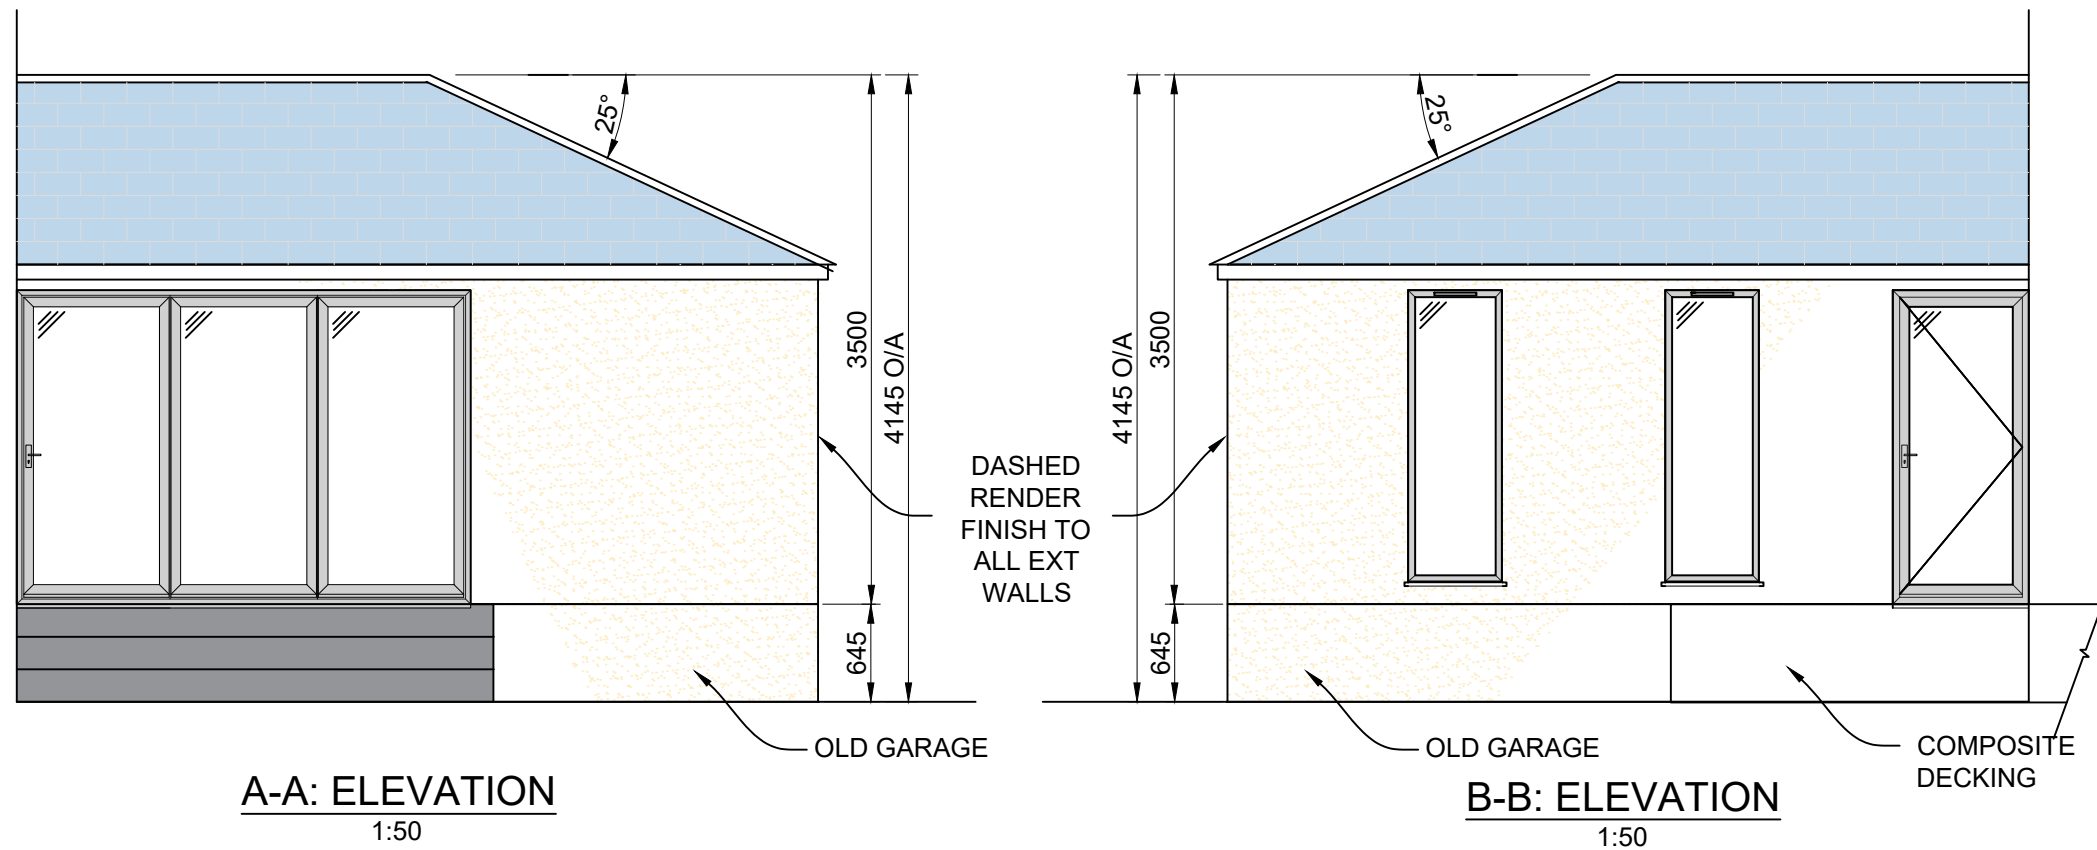


SEE DRAWING 124 FOR PLANS AND
ELEVATION LOCATIONS

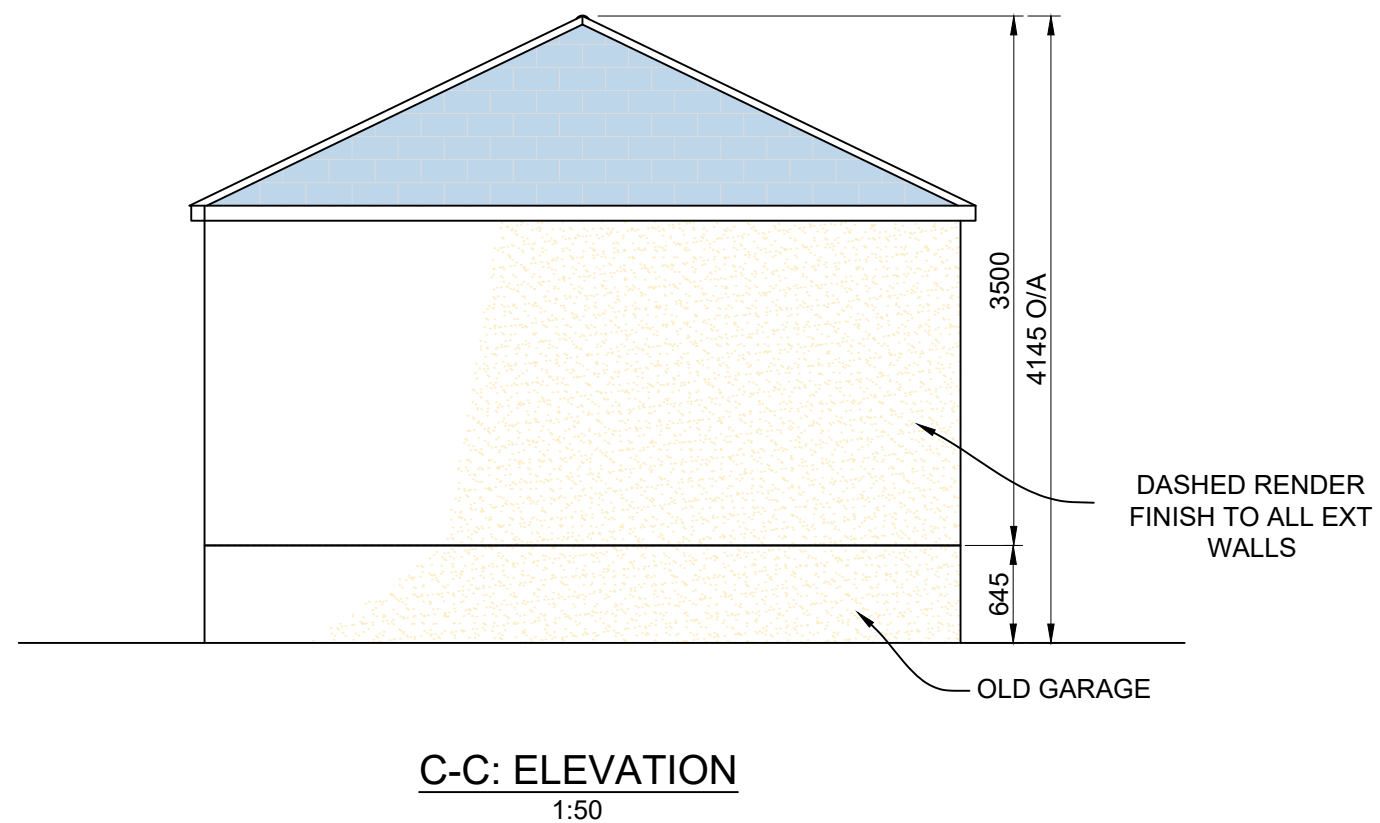

			
One Black Dog Design Ltd			
M: 07974936052		E: oneblackdogdesign@gmail.com	
PROJECT HILLCREST, WHITEHAVEN			
TITLE SINGLE STORY EXTENSION TO DWELLING ELEVATIONS			
SCALE AS NOTED	STATUS FOR INFO		
PAPER SIZE A3	DRAWN BY M STUART	CHECKED AND APPROVED M STUART	
PROJECT PHASE xxx	DATE 22/06/20	DATE 22/06/20	
DRAWING NUMBER 20-OBD-0125			REVISION A



NOTE: REDLINE
BOUNDARY TAKEN FROM
LAND REGISTRY TITLE
PLAN



One Black Dog Design
Ltd

M: 07974936052
E: oneblackdogdesign@gmail.com

PROJECT			HILLCREST, WHITEHAVEN		
TITLE			PROPOSED LAYOUT		
SCALE		STATUS			
AS NOTED		FOR INFO			
PAPER SIZE	DRAWN BY		CHECKED AND APPROVED		
A3	M STUART		M STUART		
PROJECT PHASE	DATE		DATE		
xxx	22/11/20		22/11/20		
DRAWING NUMBER			REVISION		
20-OBD-0126			A		