



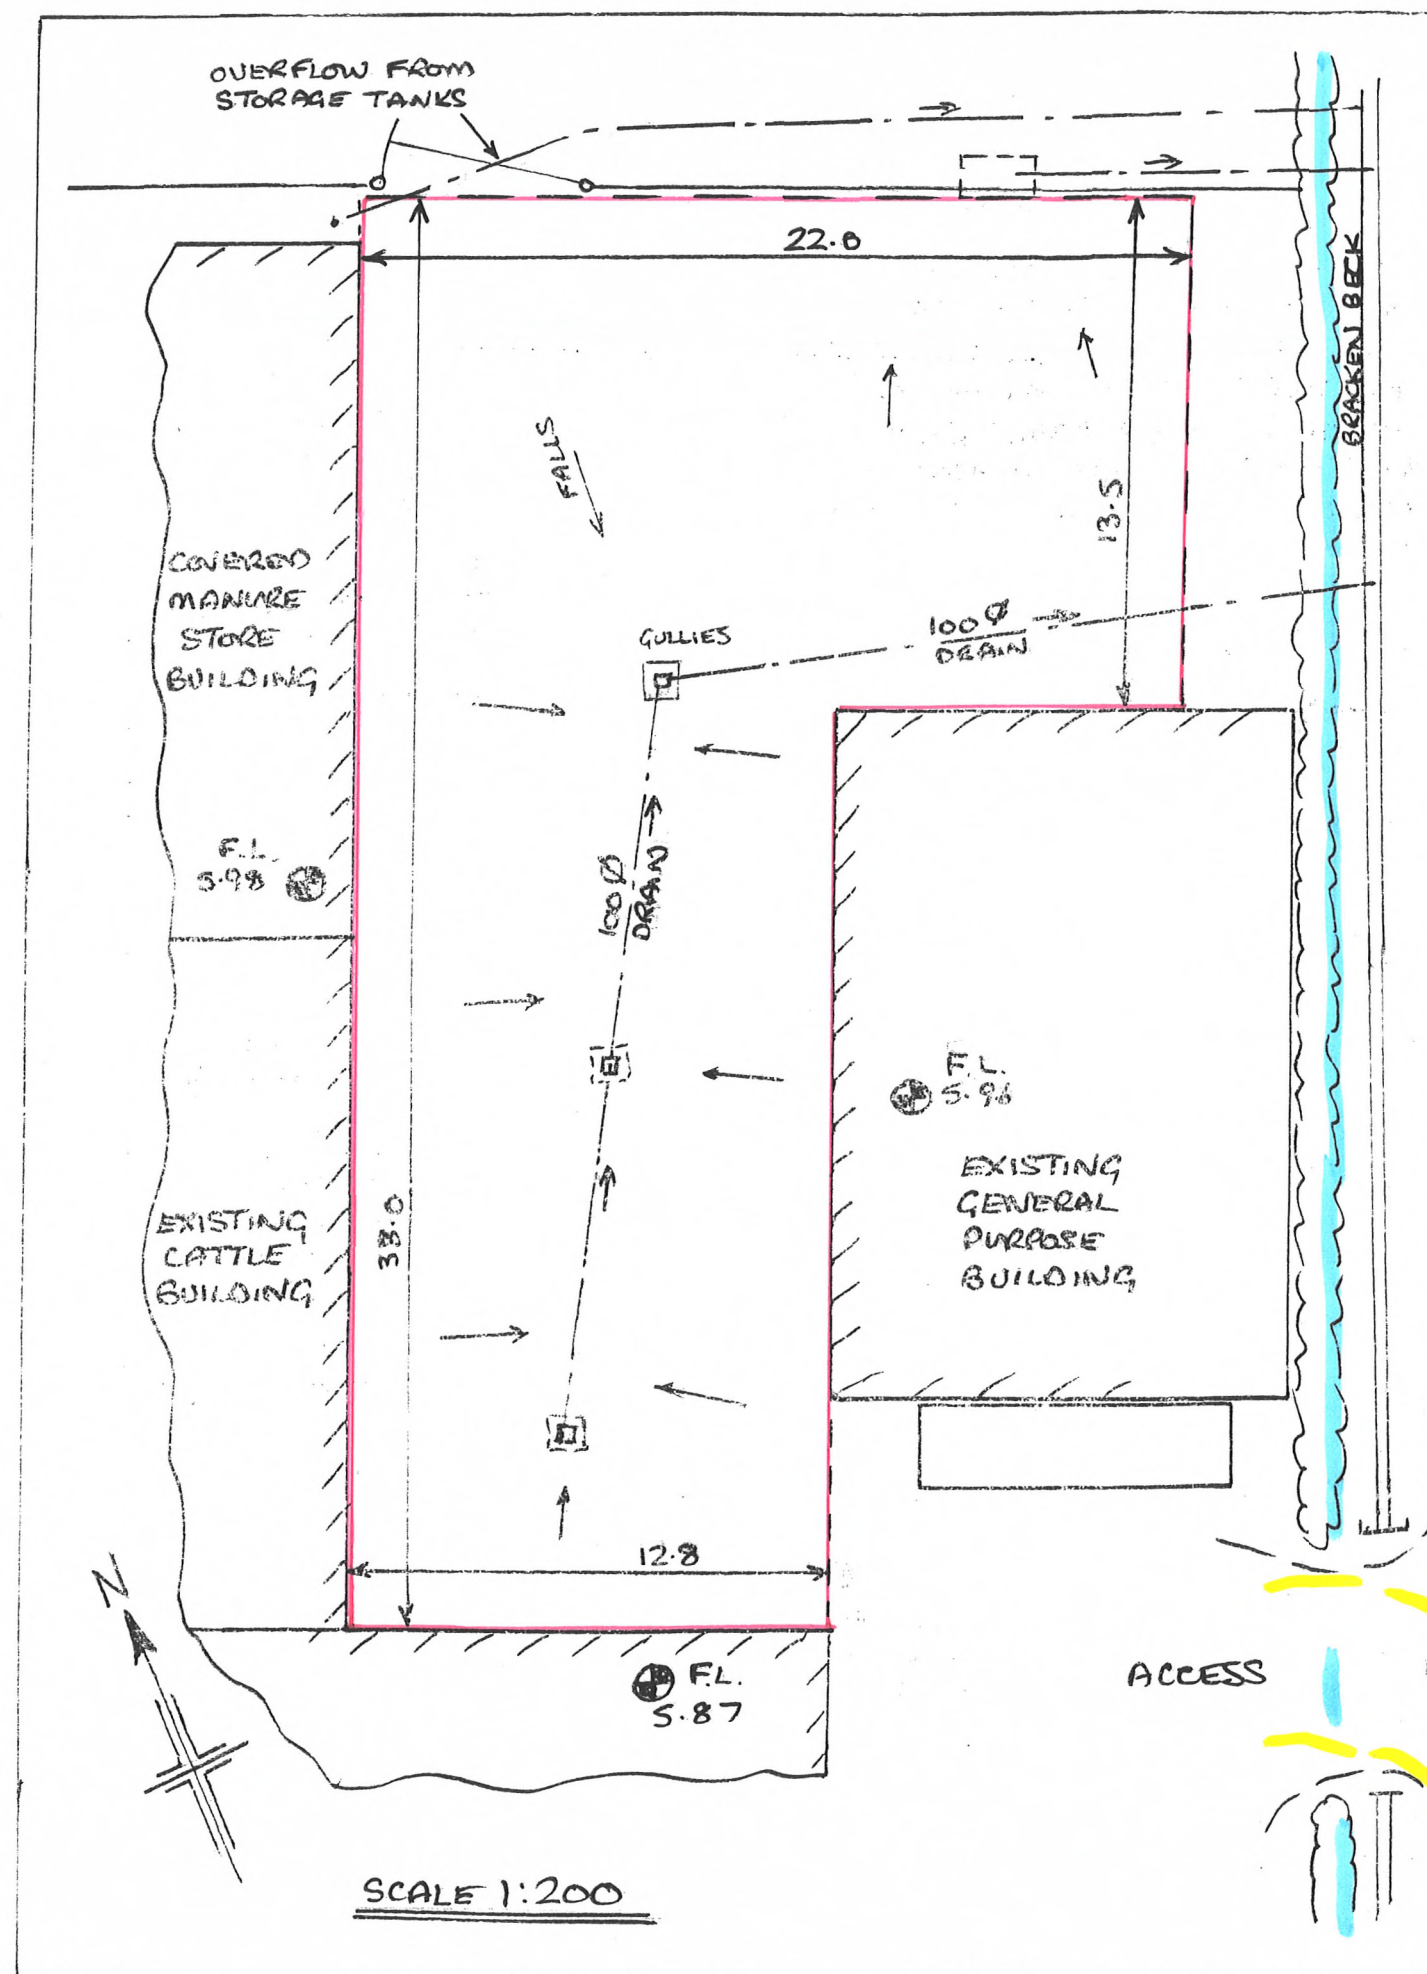

- 1) CONSTRUCTION, 150(6) HARDWARE (EXISTING RE-LEVELLED), 150(6) CONCRETE, WITH FALLS AS SHOWN TO YARD GULLIES FROM EXISTING BUILDINGS FLOOR LEVELS.
- 2) AREA OF CONCRETE = 610 m².
VOLUME OF CONCRETE = 91.5 cu.m. VOLUME OF HARDWARE = 91.5 cu.m.
- 3) YARD SURFACE WATER TO DISCHARGE INTO ADJACENT GUTTER (BRACKEN BECK) AS EXISTING (BUT NOW CLEAN WATER)
- 4) ALL YARD GULLIES TO INCLUDE A SUMP TO TRAP DIRT.

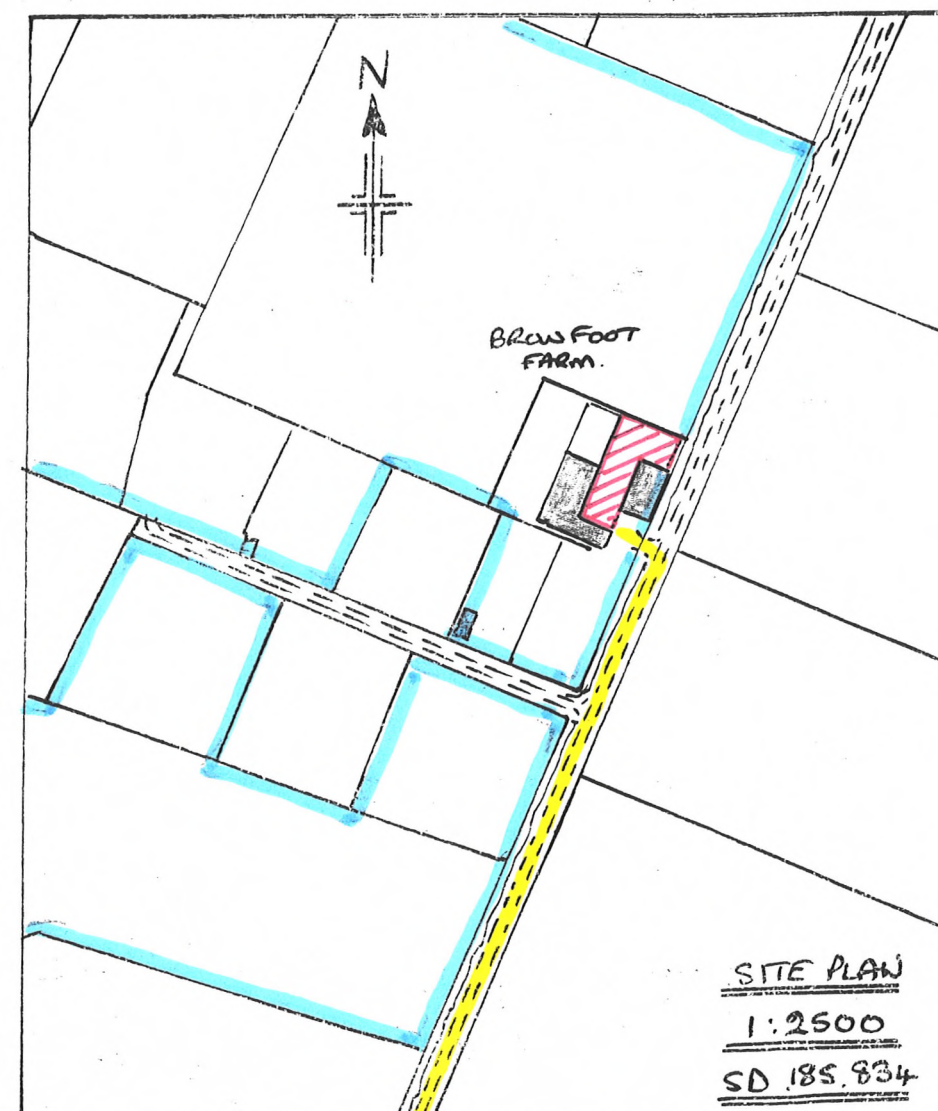

PROPOSED CONCRETING OF YARD AT
BROW FOOT FARM, UNDERHILL MILLOM
FOR MR. S. SOUTHWARD