
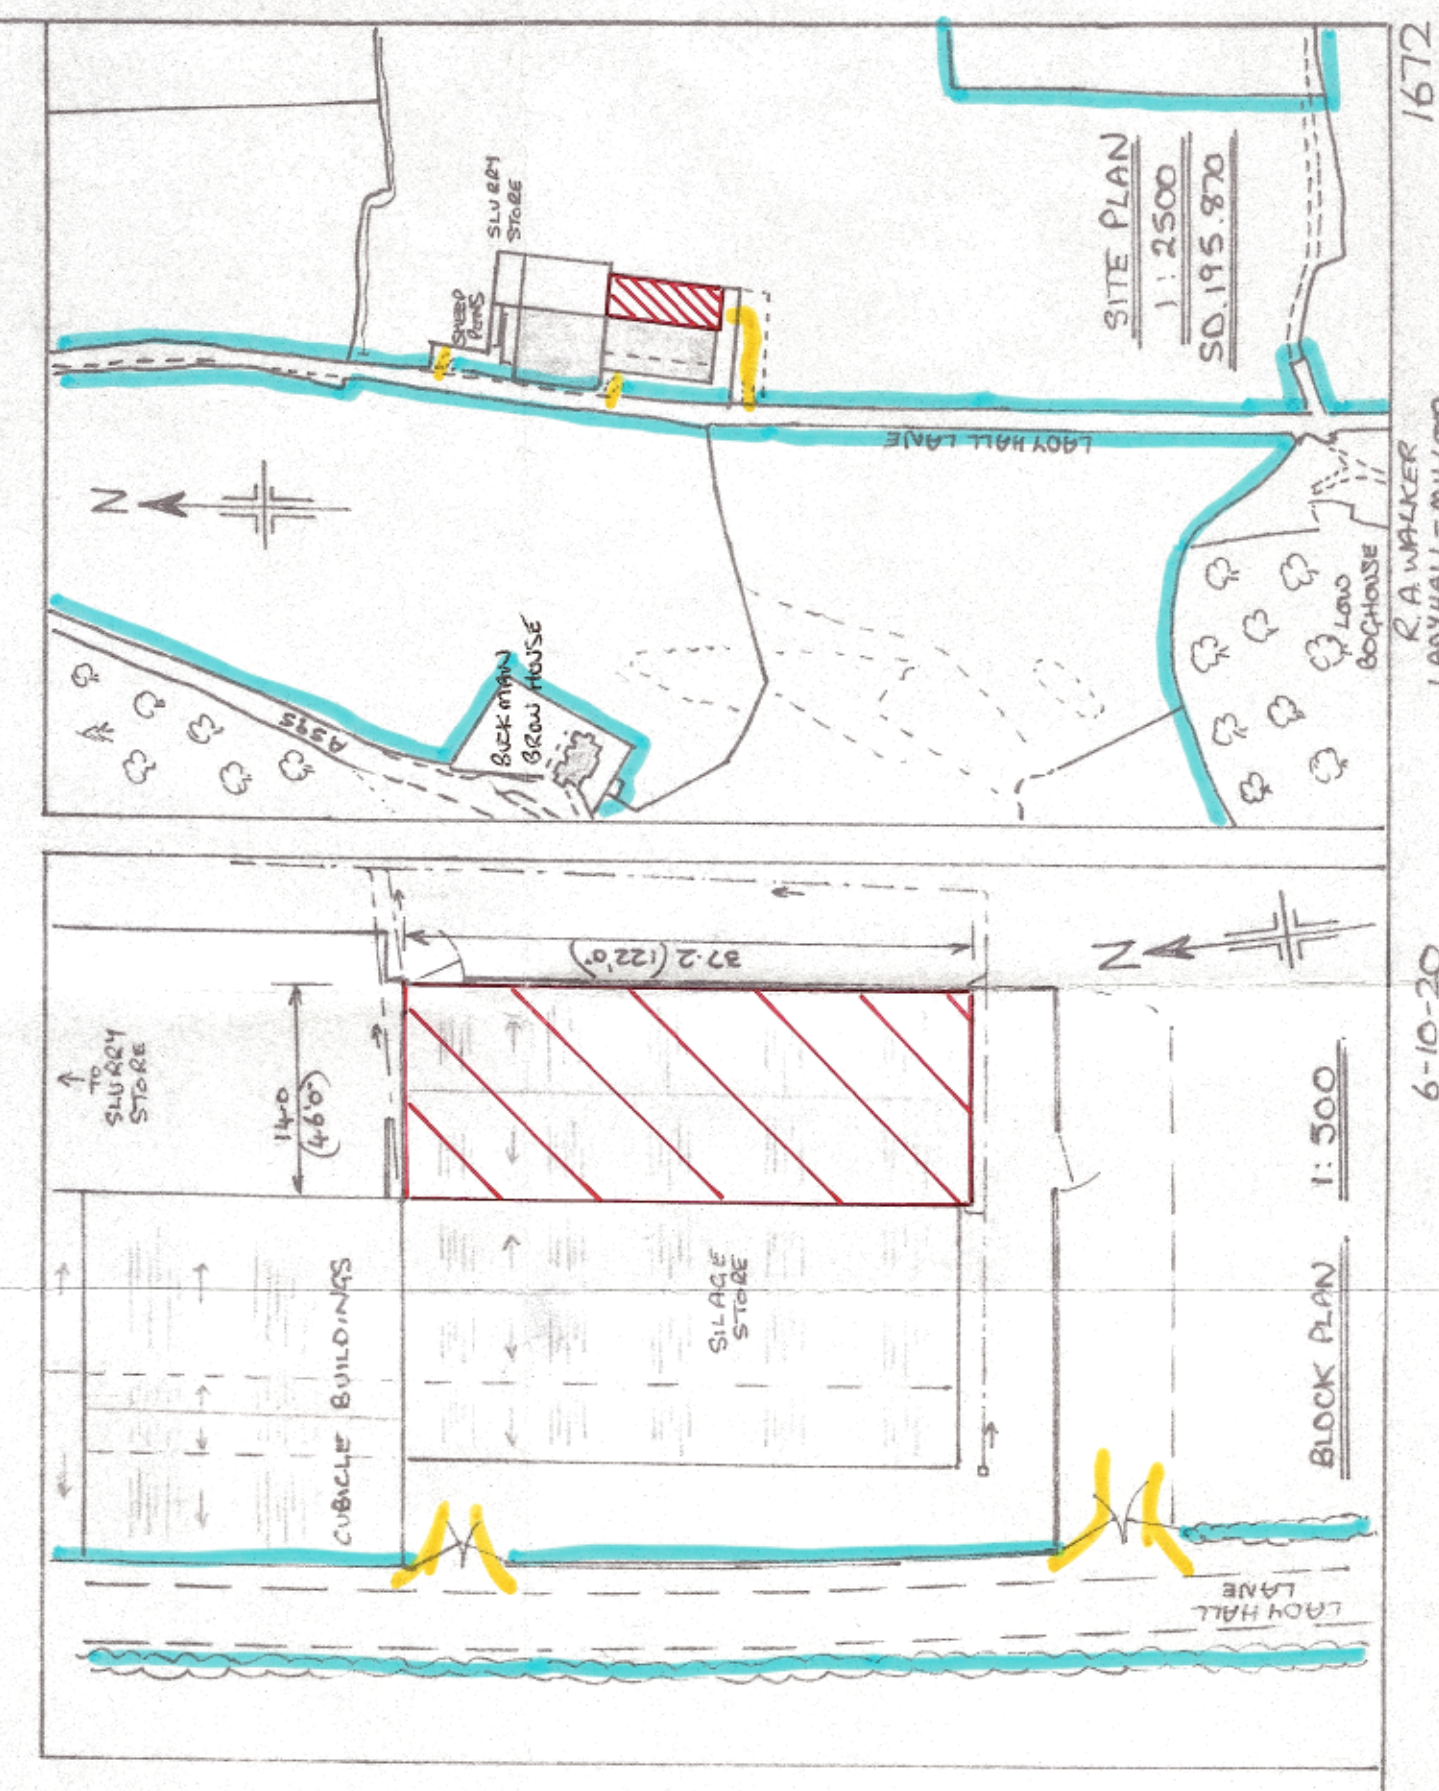
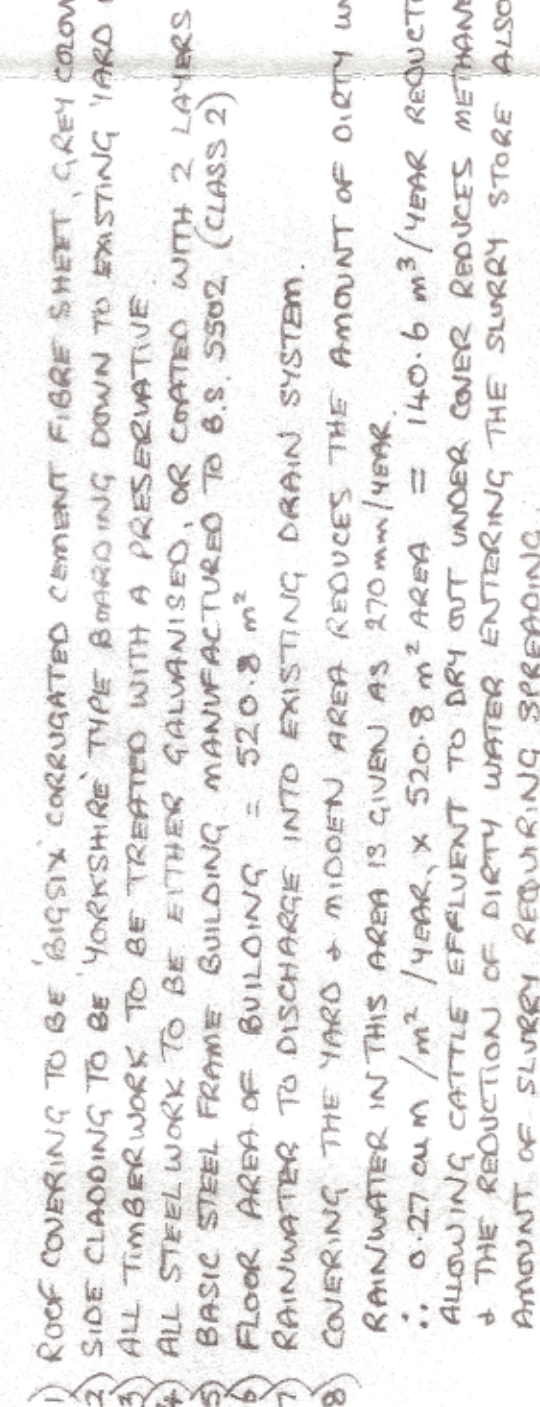


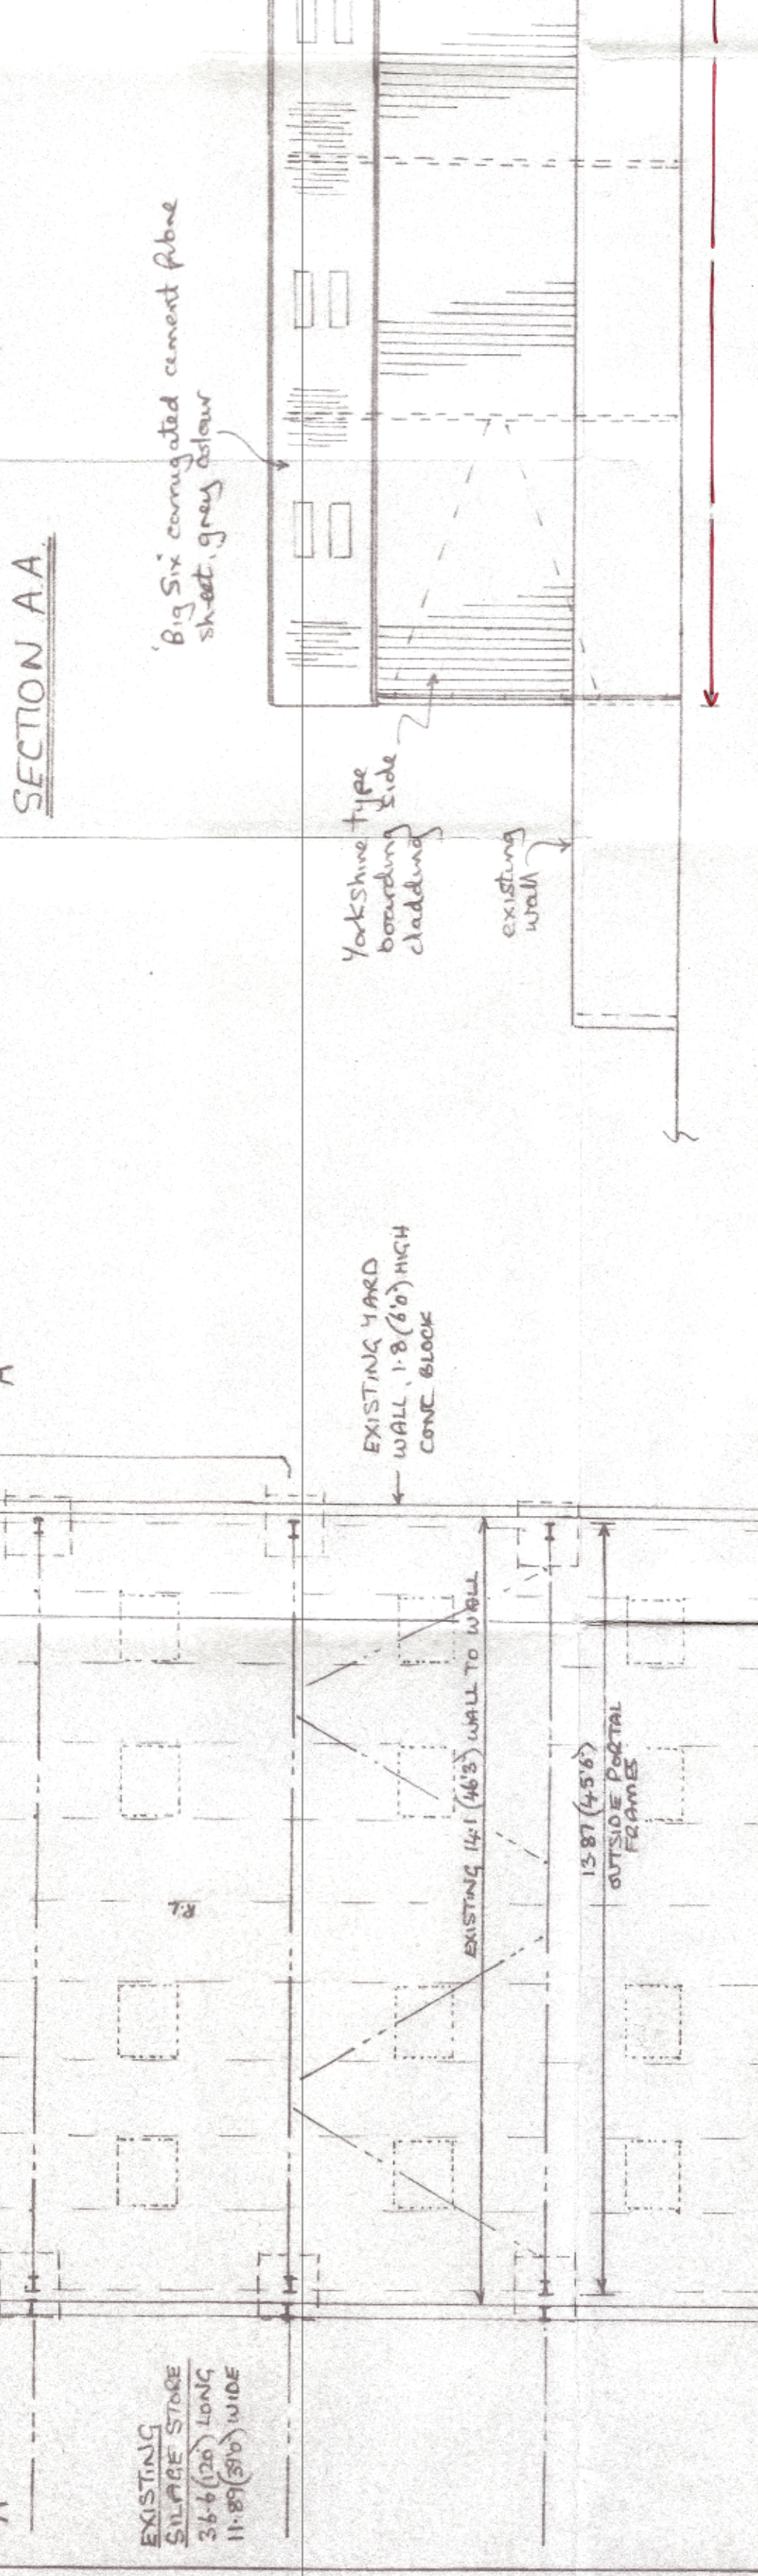

PROPOSED BUILDING ^{OVER} YARD & MIDDEN AT FARM BUILDING COMPLEX,
LADY HALL LANE, THWAITES, MILLOM FOR MR A.J. CLARK.