





Proposed Front

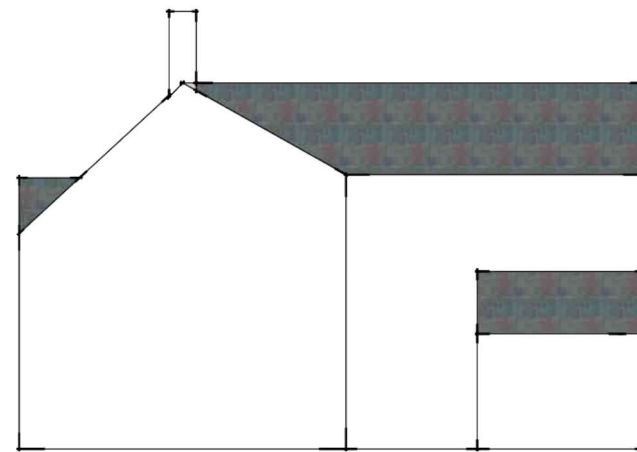


Proposed Side



Proposed Rear

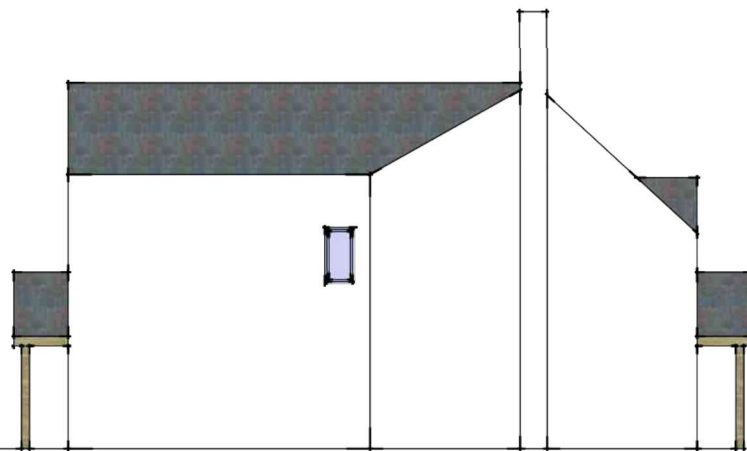

Proposed Side

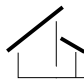 designallison@yahoo.co.uk	Title Elev1	Project Demolition of existing single storey rear, extension, Erection of new two storey extension to rear and erection of external store	Client Hooks	Date Mar 22	Scale 1:100
			Status PL	Drawn By MWA	Rev A
			Dwg No. 1		