


REPLACE WITH WINDOW

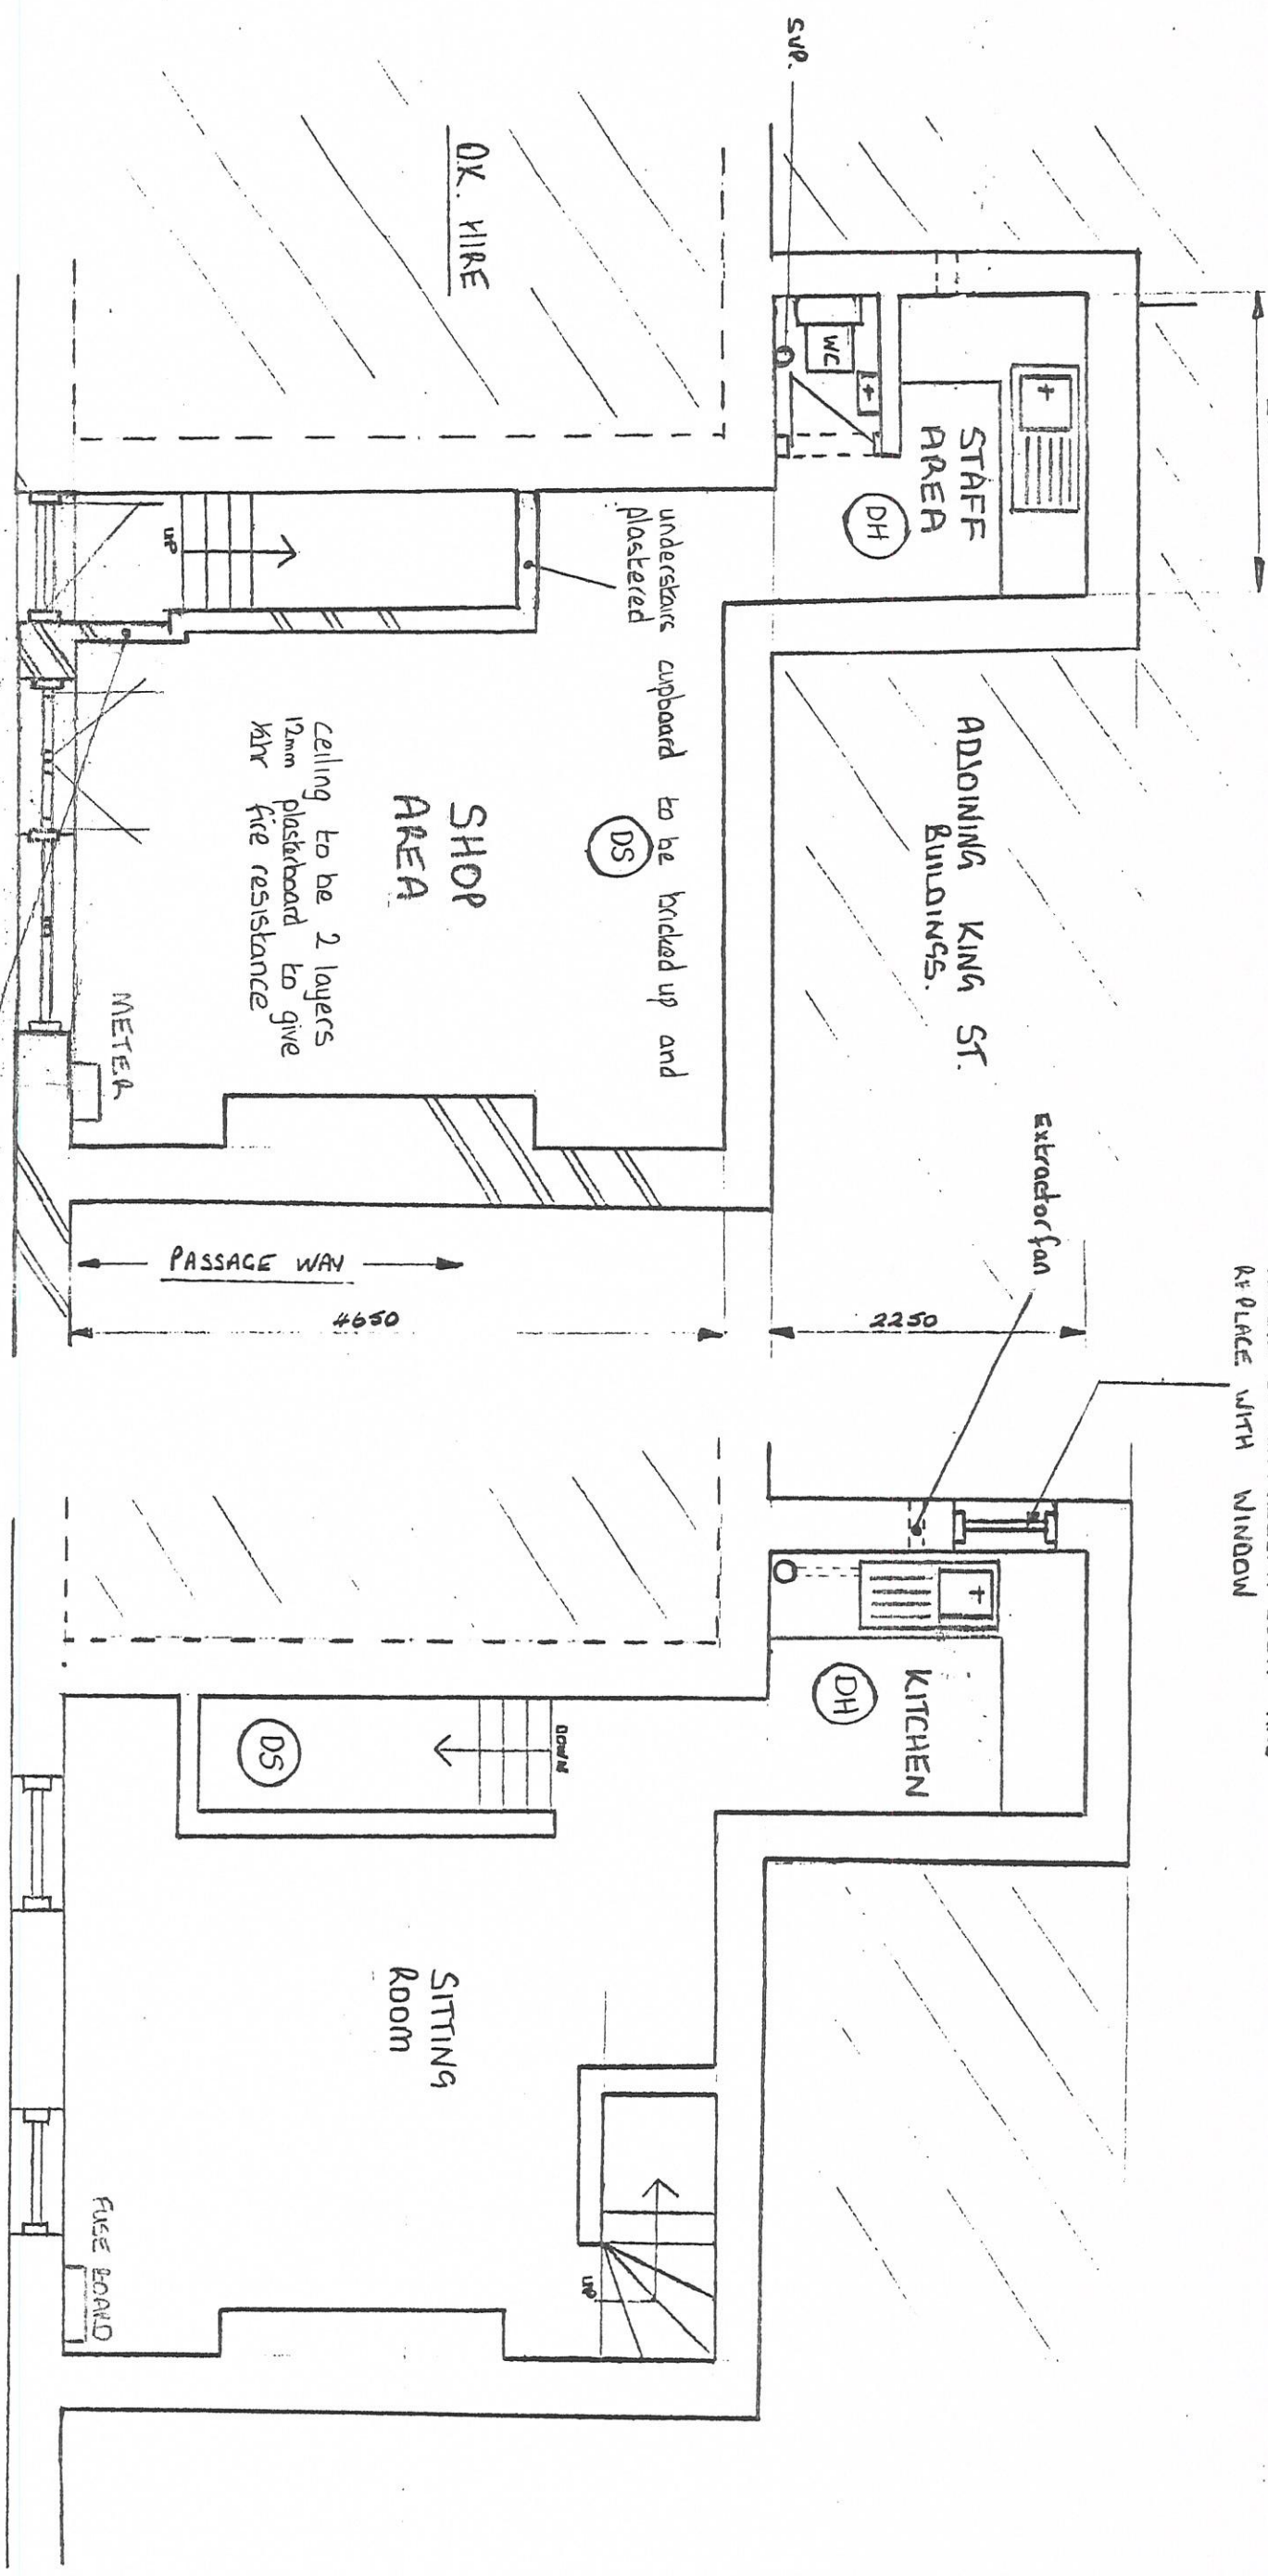

ALL ELECTRICAL SWITCHES AND SOCKETS ETC. TO COMPLY WITH CORRELATING BUILDING REGS.

existing doorway to be bricked up
brickwork to be keyed in, and wall
plastered

key-

BACK OR STONE WALL

DS SMOKE DETECTOR



DH HEAT DETECTOR

ALL INTERLINKED AND WIRED TO
SEPARATE FUSE AT MAINS SUPPLY WITH ONE ON EACH FLOOR.

GROUND FLOOR

1st FLOOR

Extn

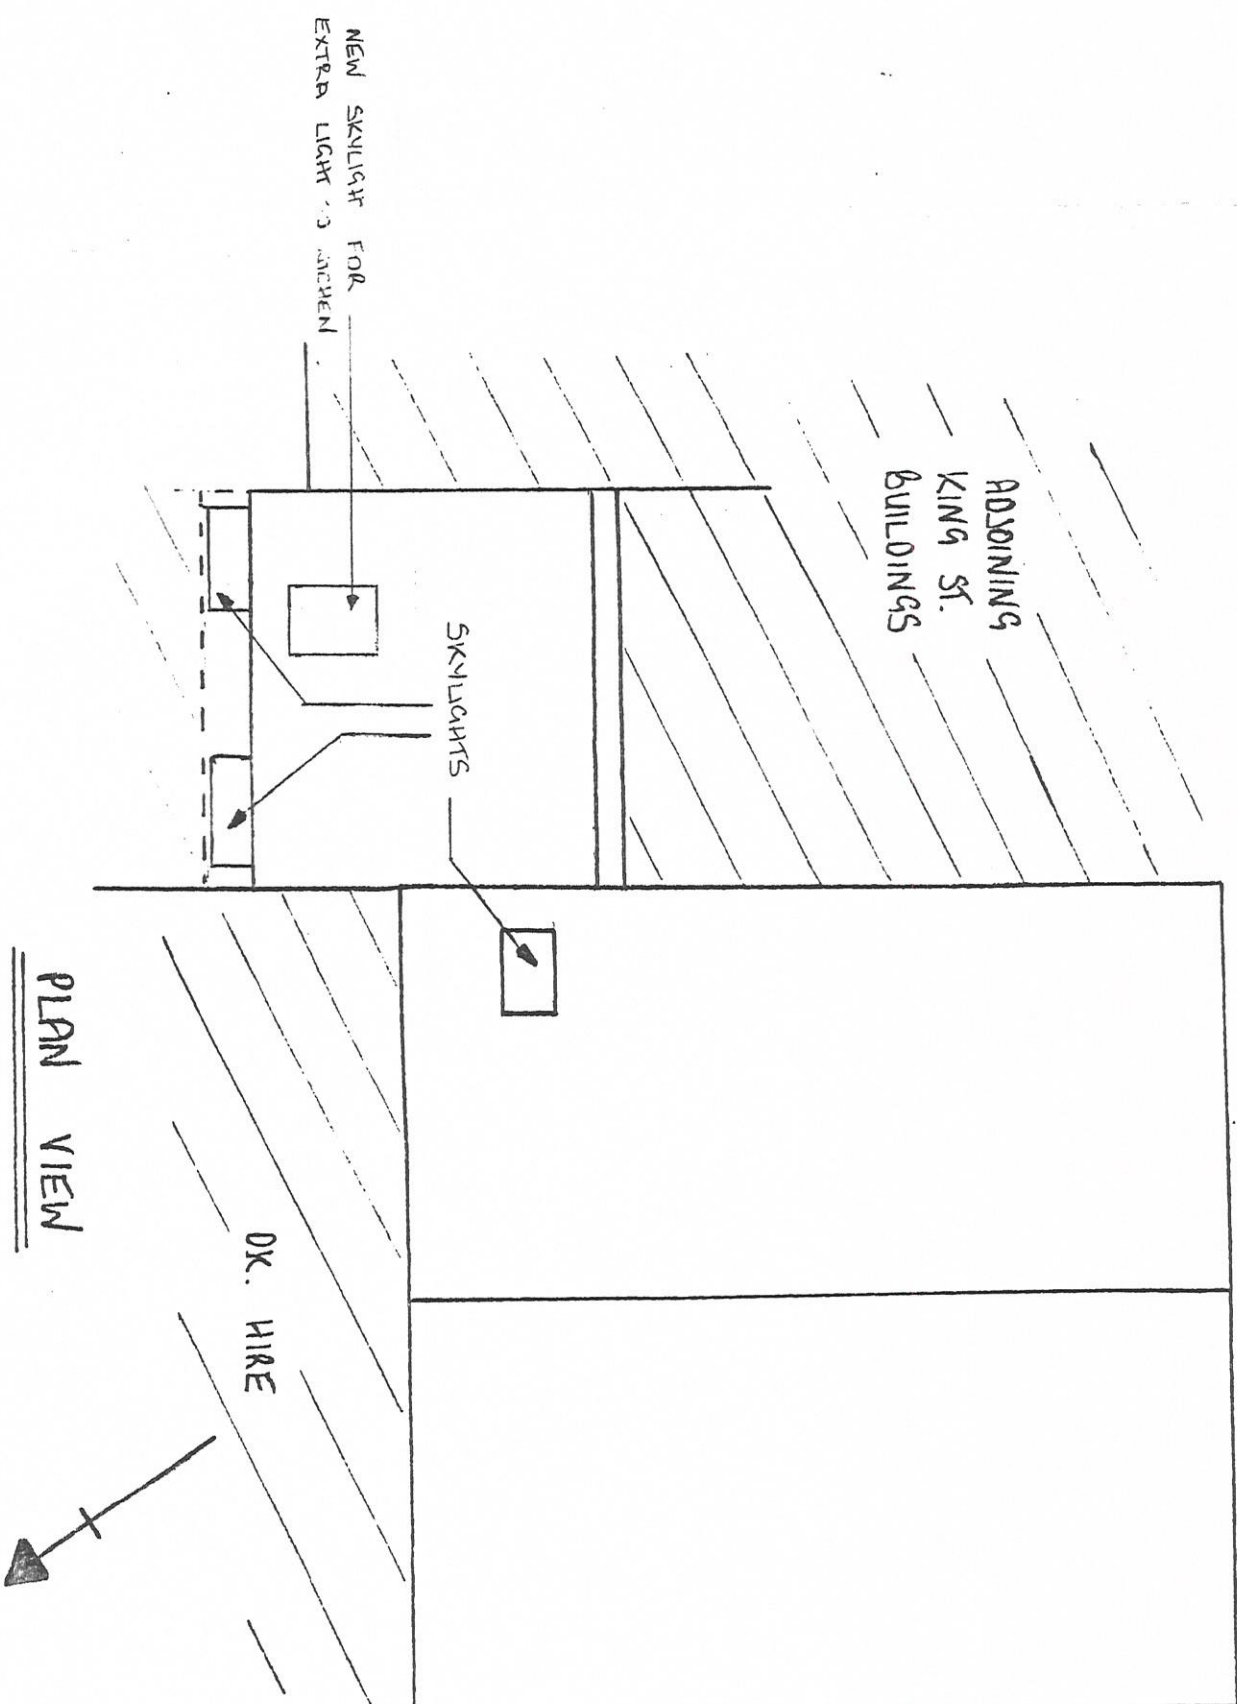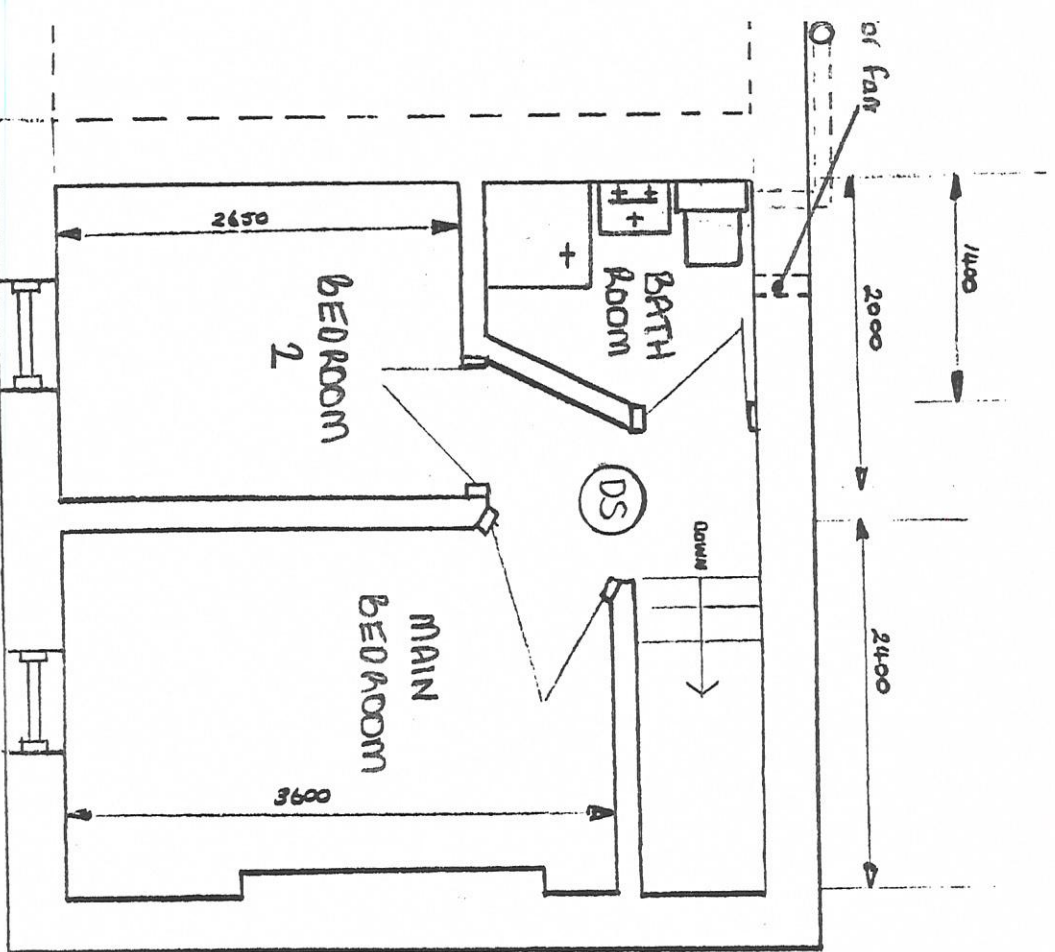

PROPOSED ALTERATIONS DRAWING		FOR JOHN BRENNAN JANICE CURWEN OF 16 CATHERINE ST WHITEHAVEN
38 STRAND ST. WHITEHAVEN CA28 7LW		
SHEET 2 OF 2		2/8/01
SCALE 1:50		