


16 MAIN STREET.

EGREMONT.

DATE. 14/6/2023

Proposed Layout for Florist
Shop + Living Accommodation
Ground Floor

SCALE 1:50

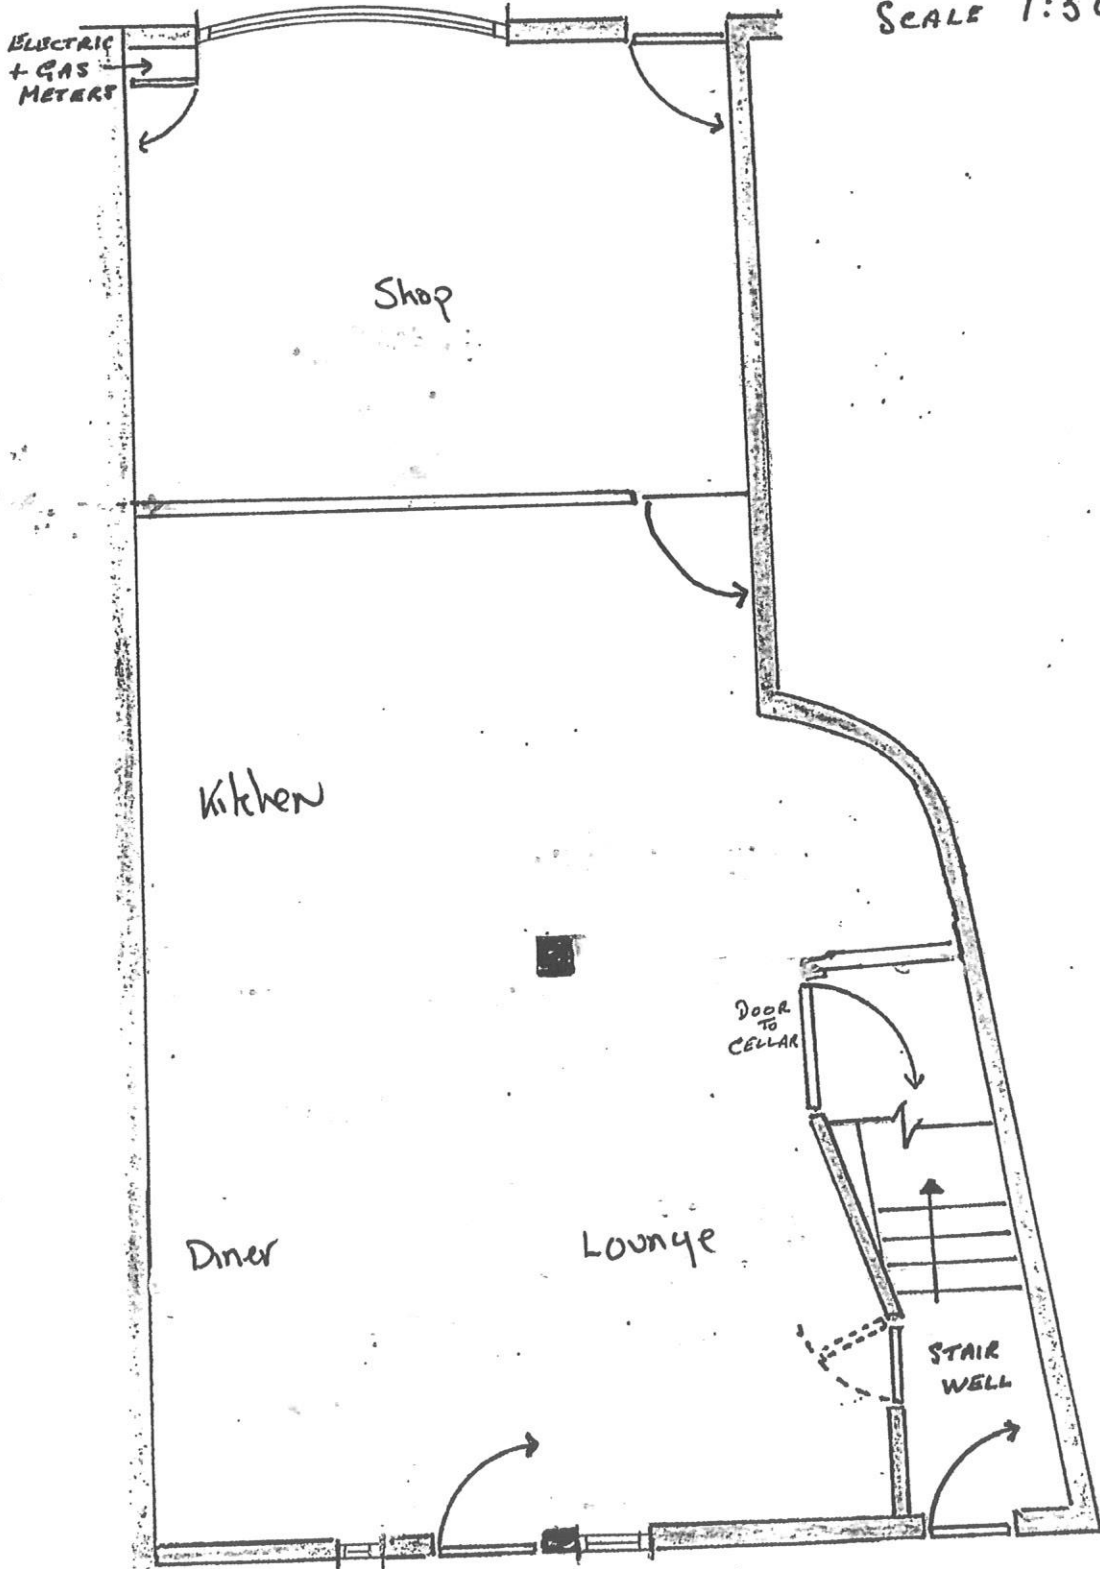

Back/rear of Property

16 MAIN STREET.

ERREMONT.

Proposed 1st Floor
Living Accomodation

DATE 14/6/2023

SCALE 1:50

