



SOUTH NORTH GROUP

SNG Architecture Ltd.


South North Group
Greengate Business Centre,
OLDHAM, OL4 1FN.

Tel. 03308220011


Email. info@SNGarchitecture.com

This drawing is the property of SNG Architecture Ltd.
No dimensions are to be scaled from this drawing.
All dimensions stated are to be verified on site.
All site works are the responsibility of the Contractor,
SNG Architecture Ltd, to be informed of any discrepancies
prior to any work being implemented.


© SNG Architecture Ltd.

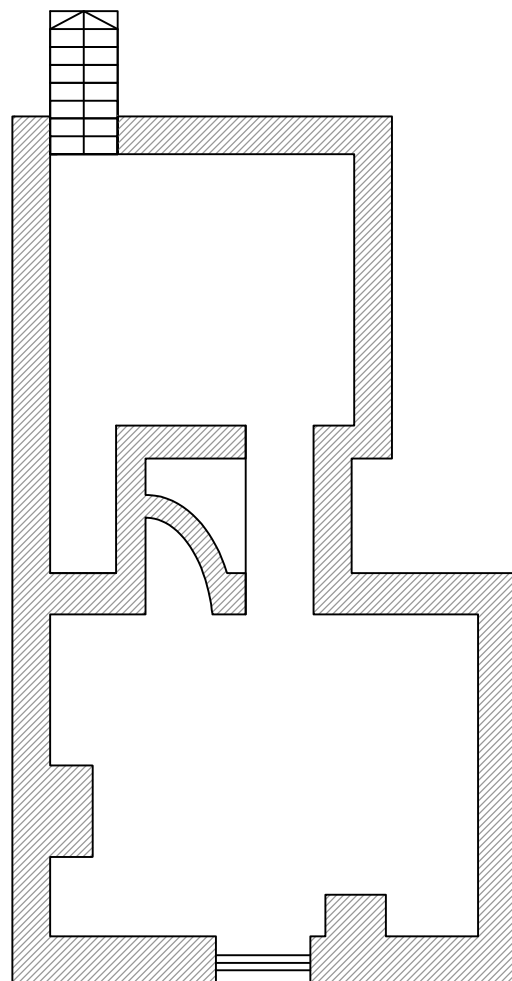


Basement

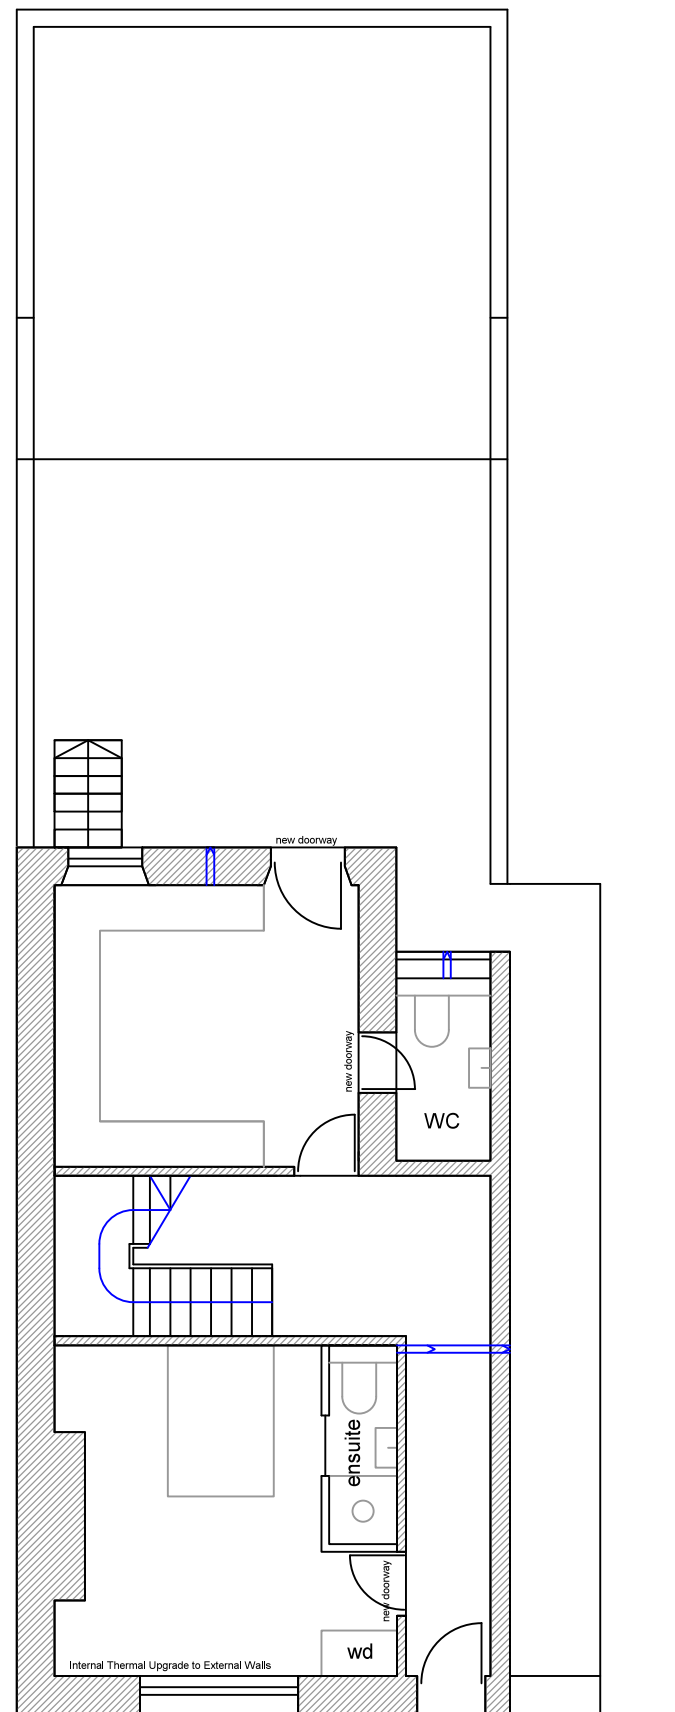

Ground Floor

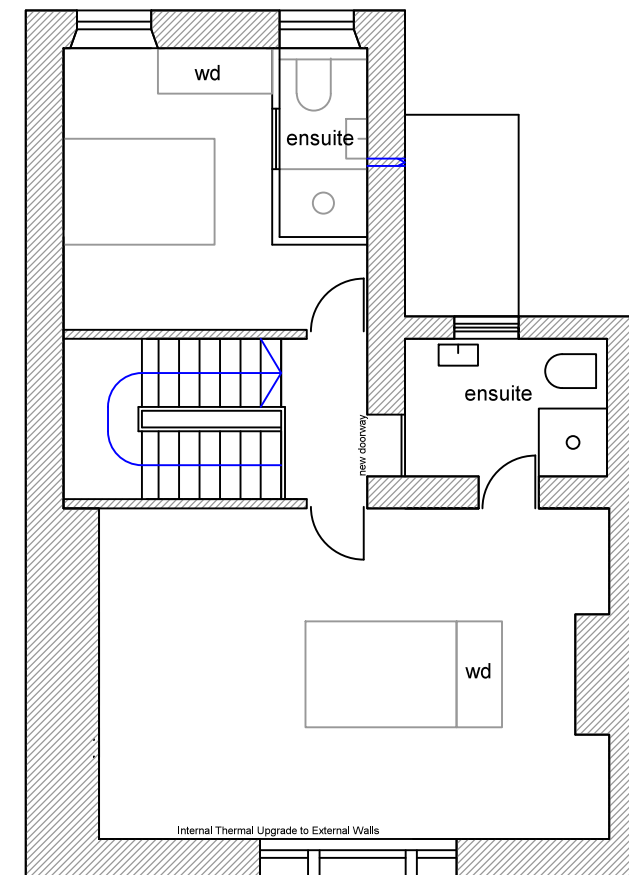

1st Floor

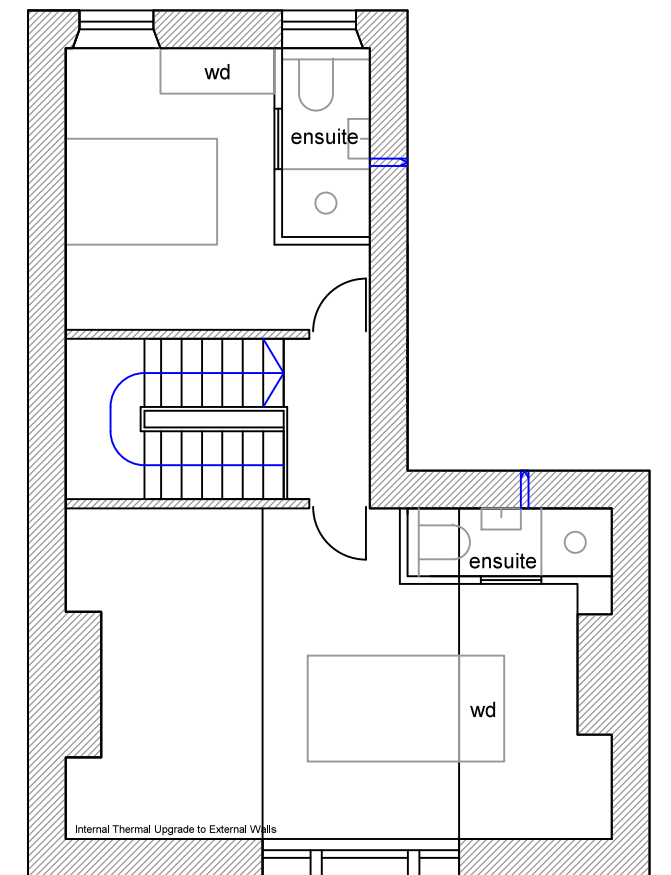

2nd Floor

46 Lowther Street
Whitehaven
CA28 7JU

Proposed Plans- Internal Alterations

1:100@A3

Drwg# SNG-46LS-LBC-PIA