



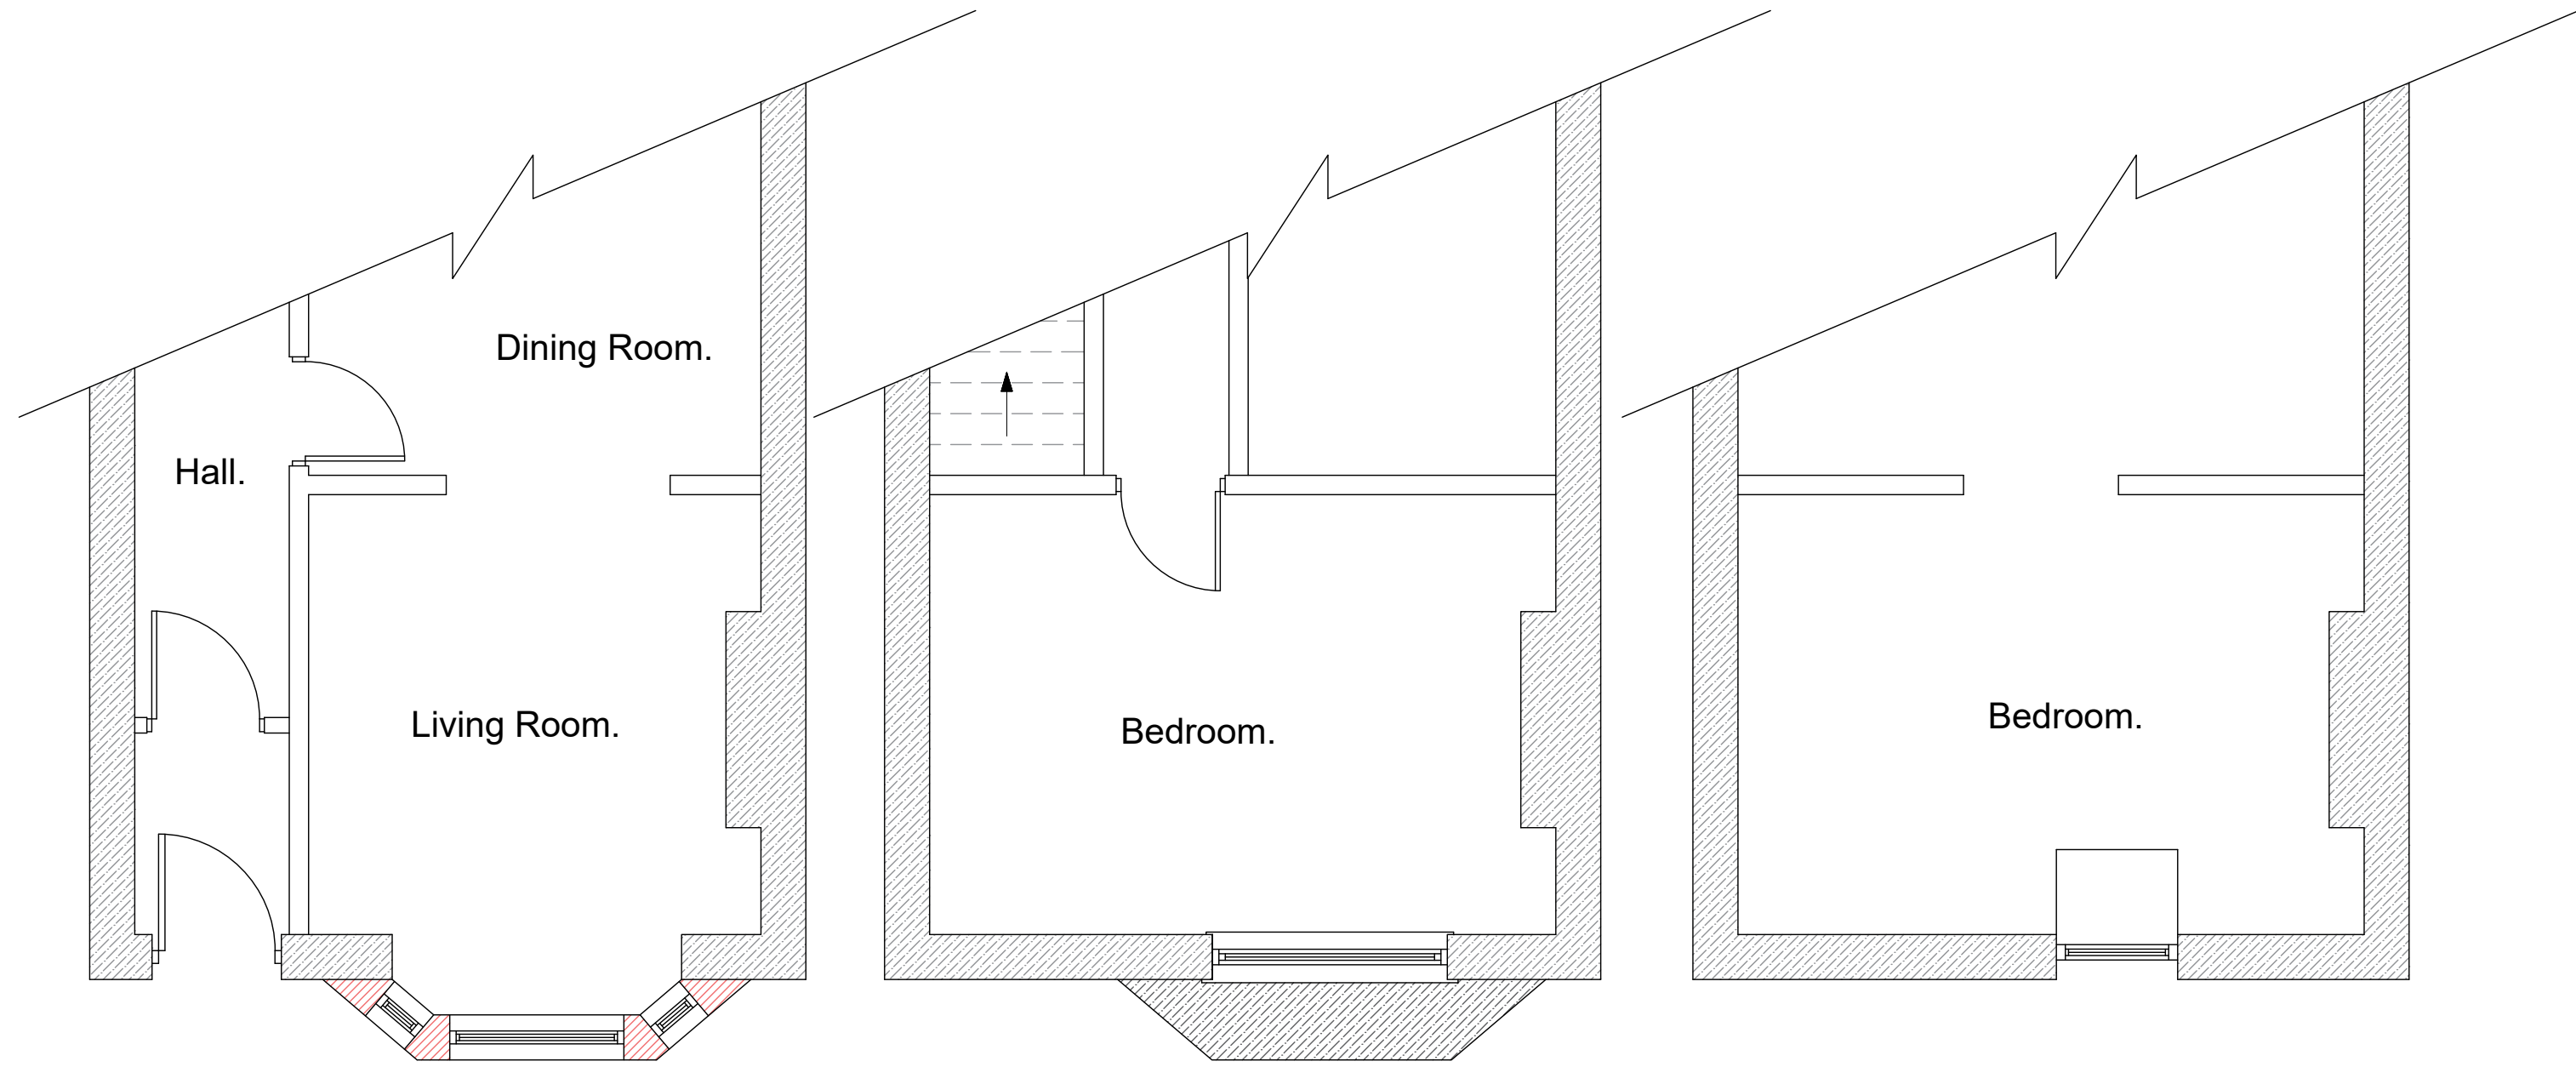


Partial Proposed
Ground Floor Plan

Partial Proposed
First
Floor Plan


Partial Proposed
Second Floor Plan

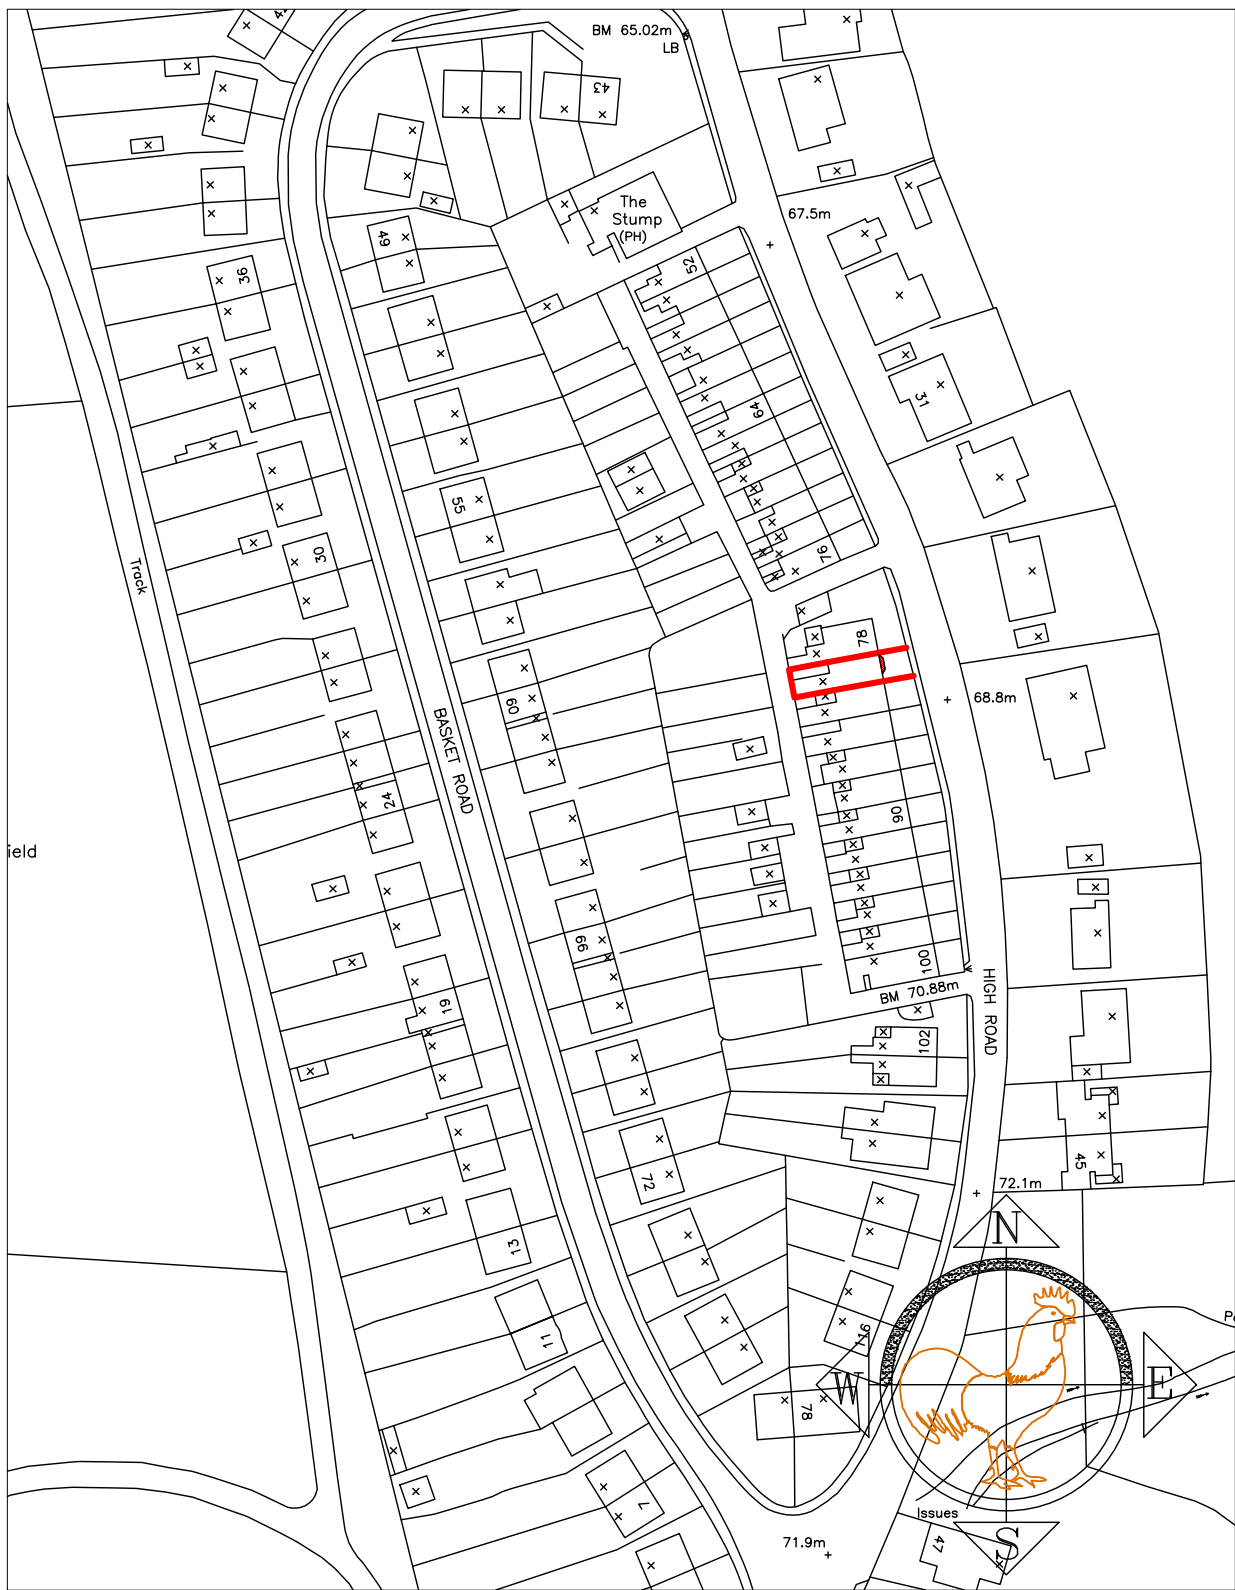


Proposed Location plan
Scale 1/1250

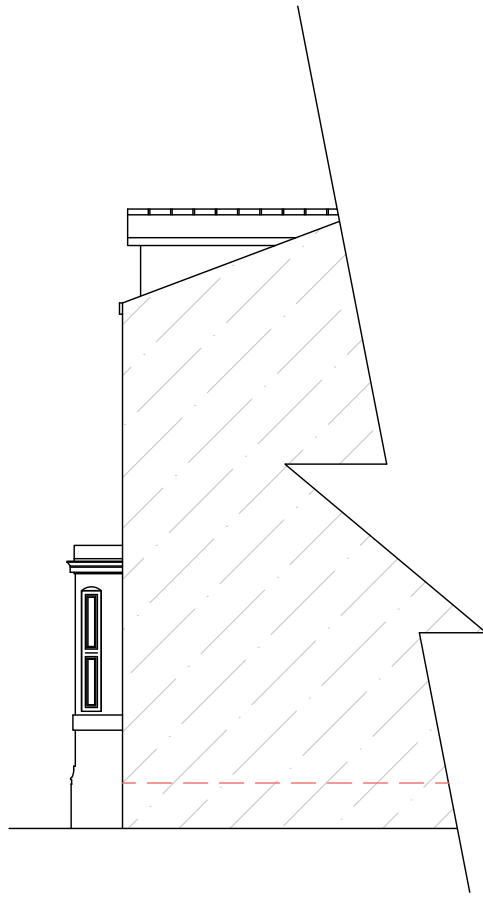

Partial Section
Through Adjoining
Property

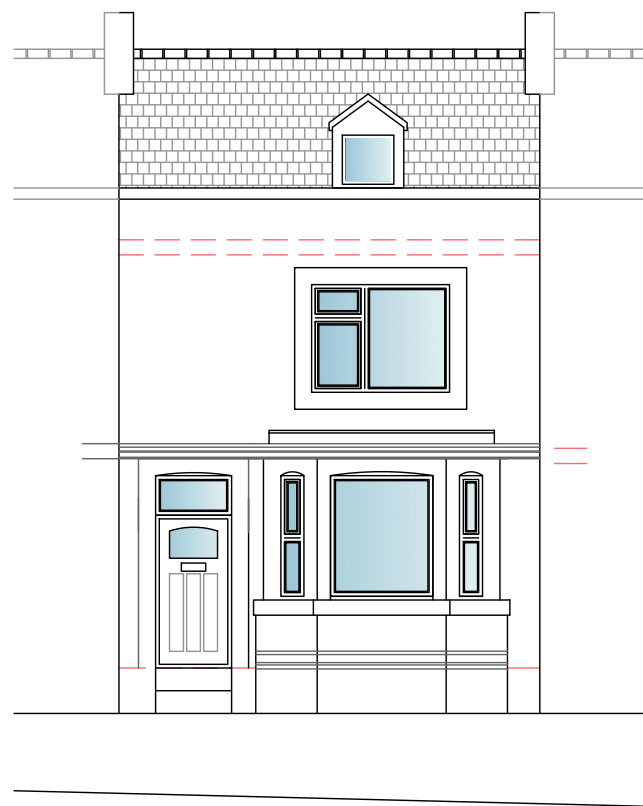

Proposed Front
Elevation

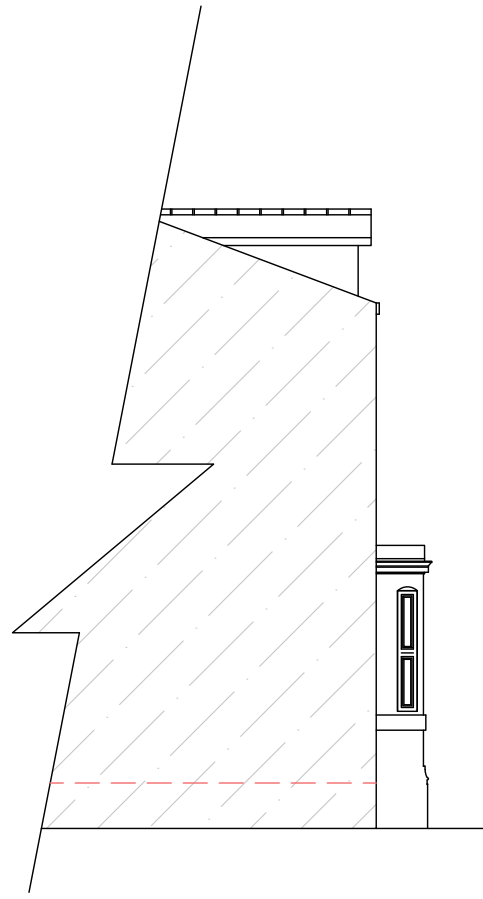

Partial Section
Through Adjoining
Property



Proposed Location plan
Scale 1/500