



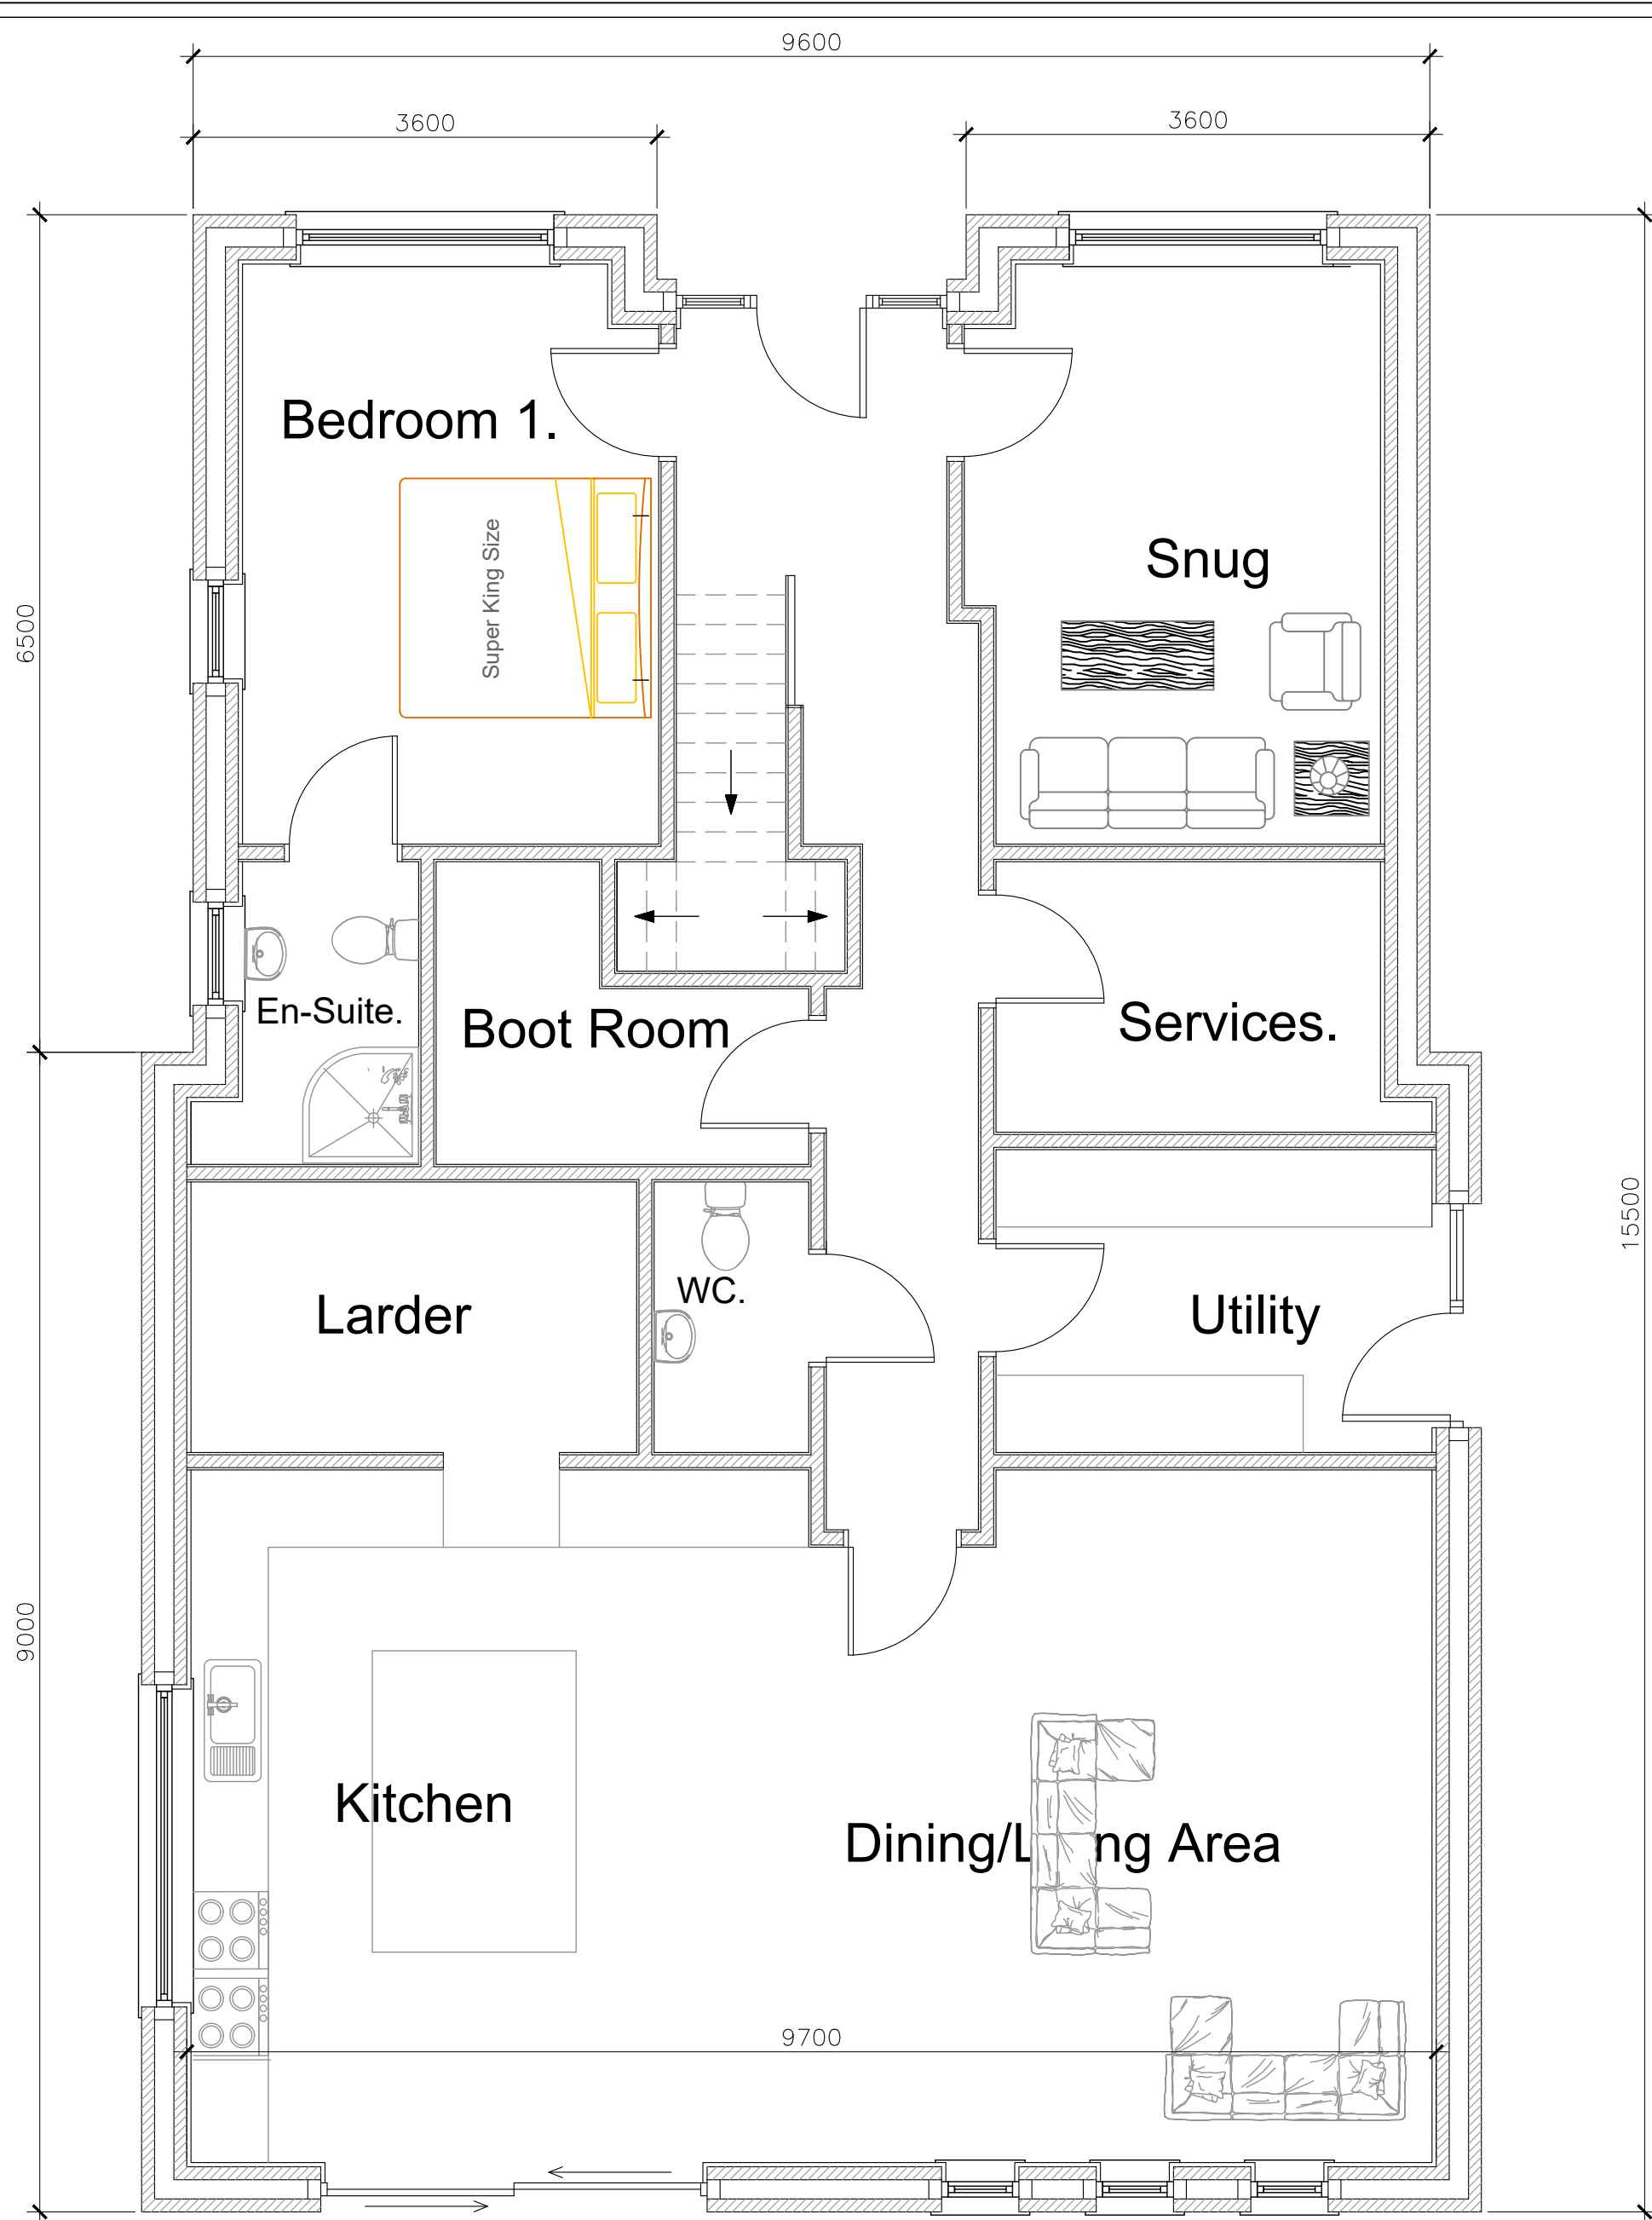


Ground Floor Plan




First Floor Plan

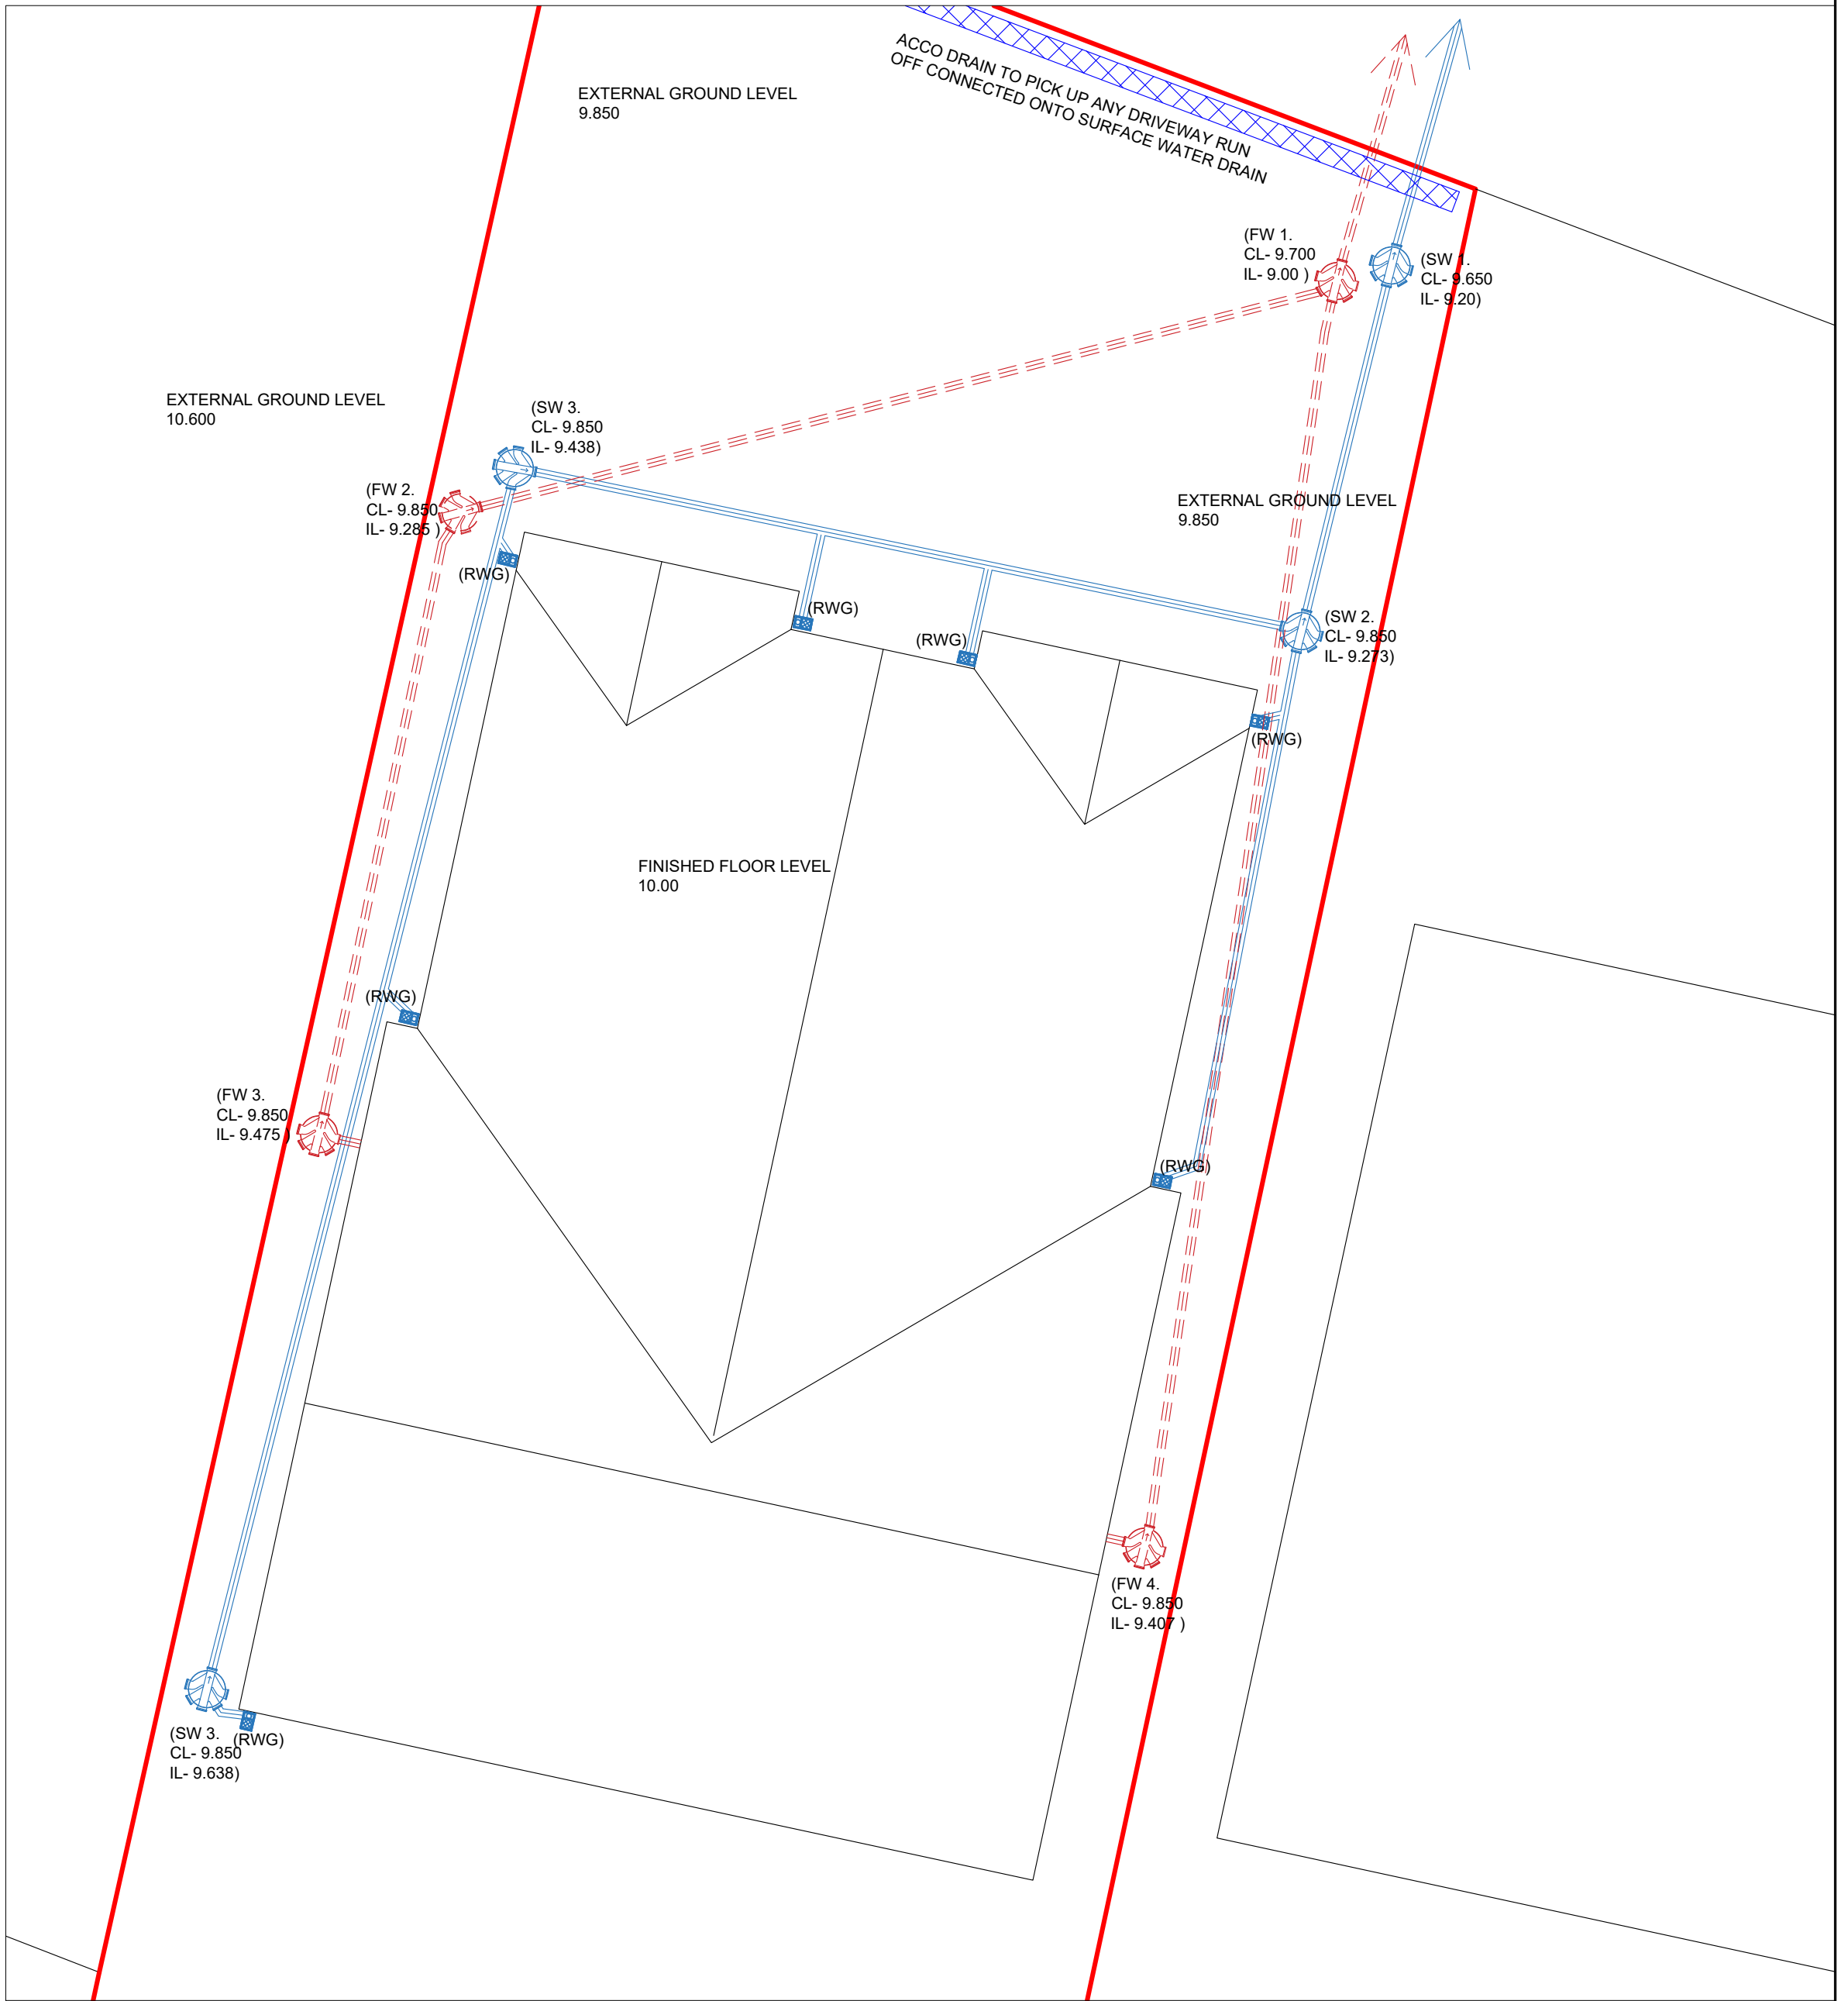


Drainage Plan
Scale 1/75

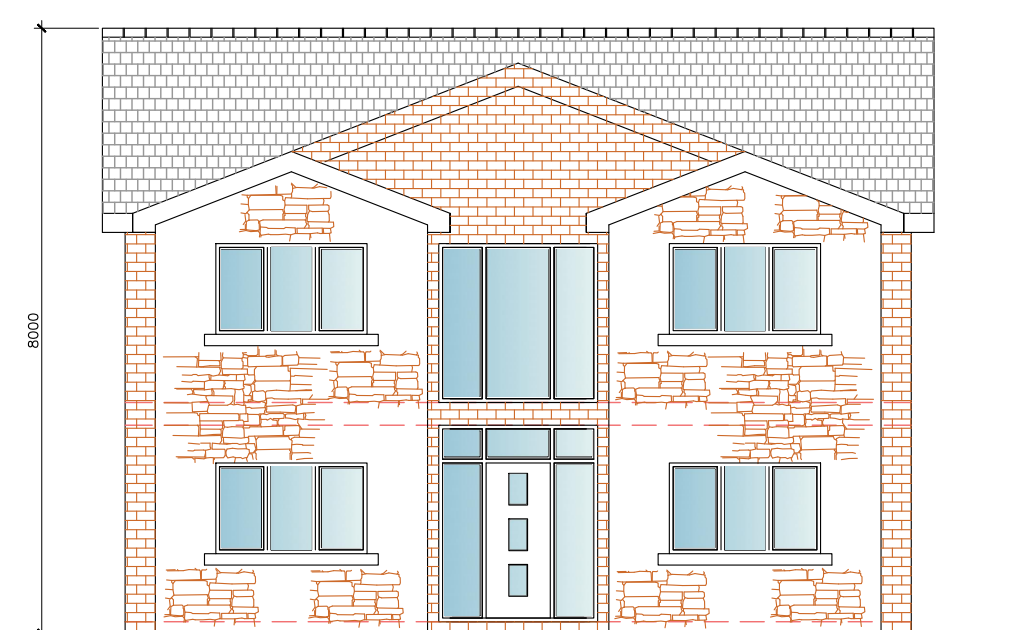


Front Elevation

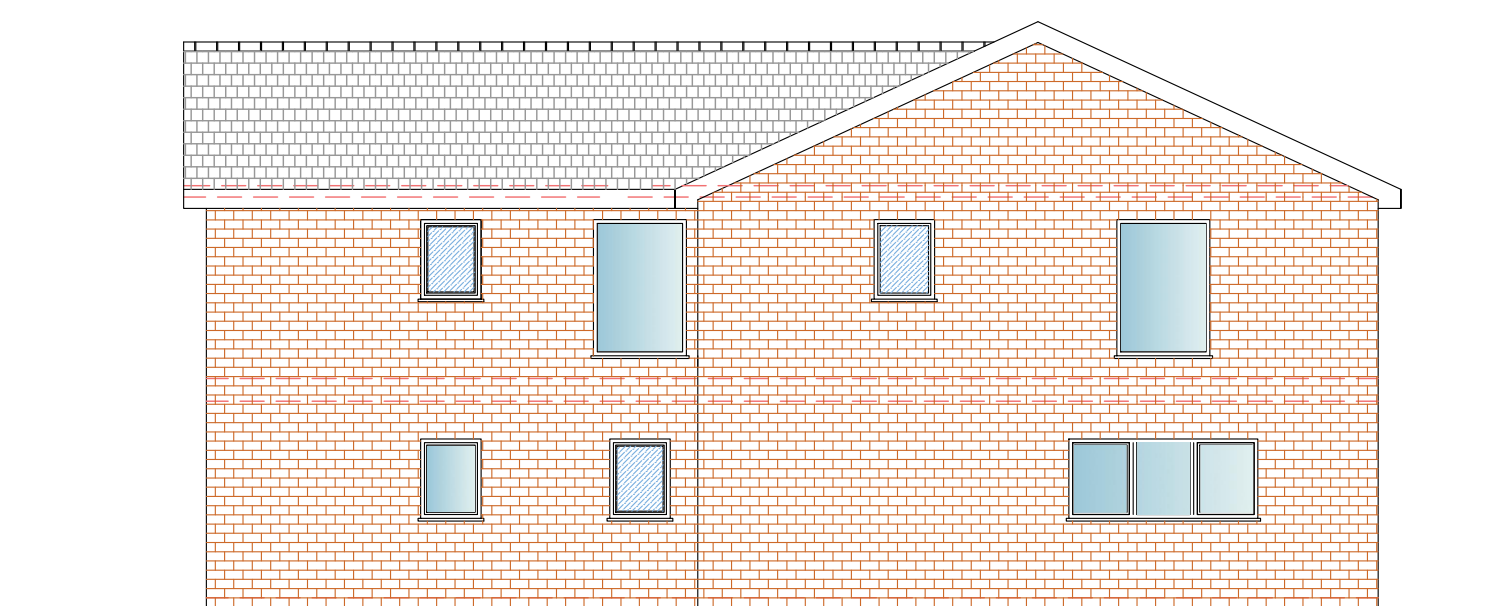

Side Elevation

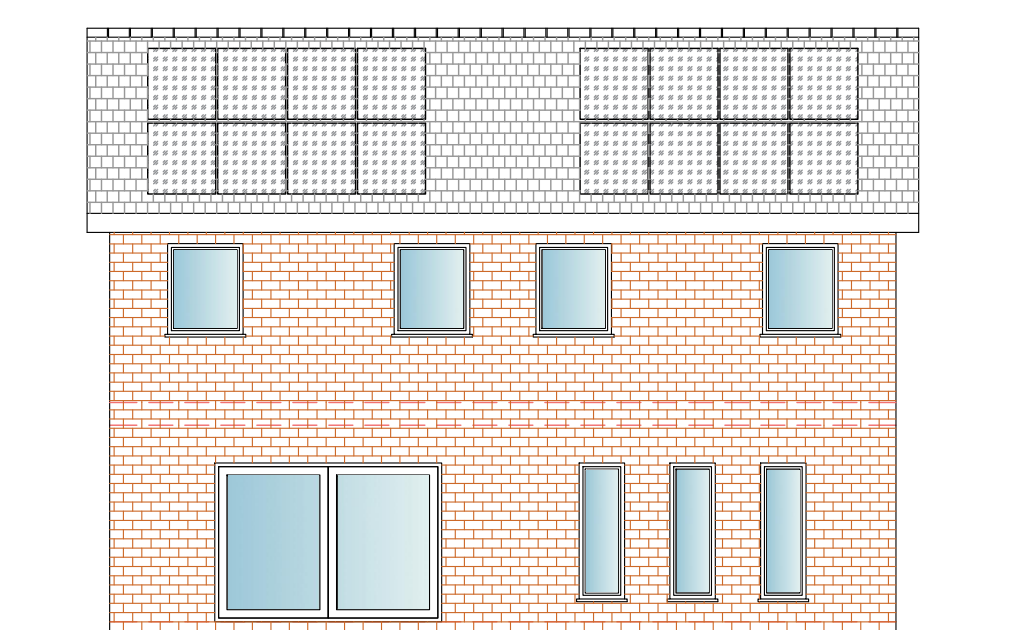

Rear Elevation

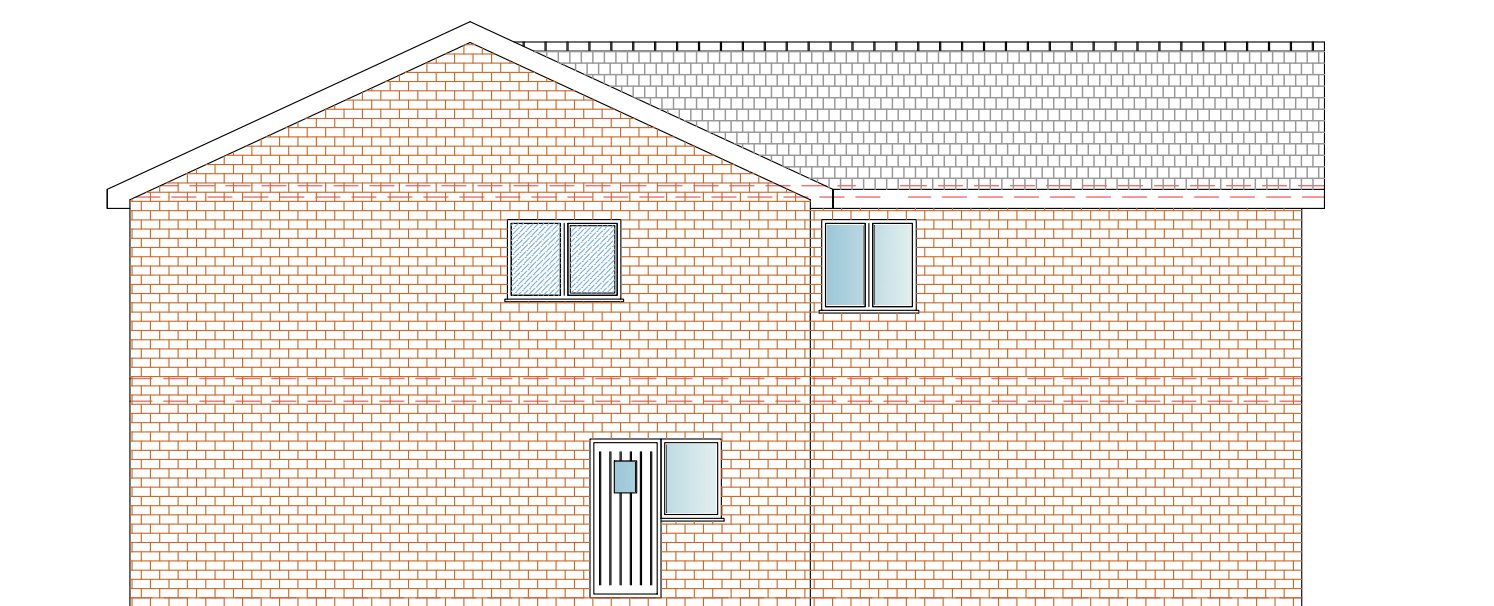

Side Elevation