



Scale 1/100

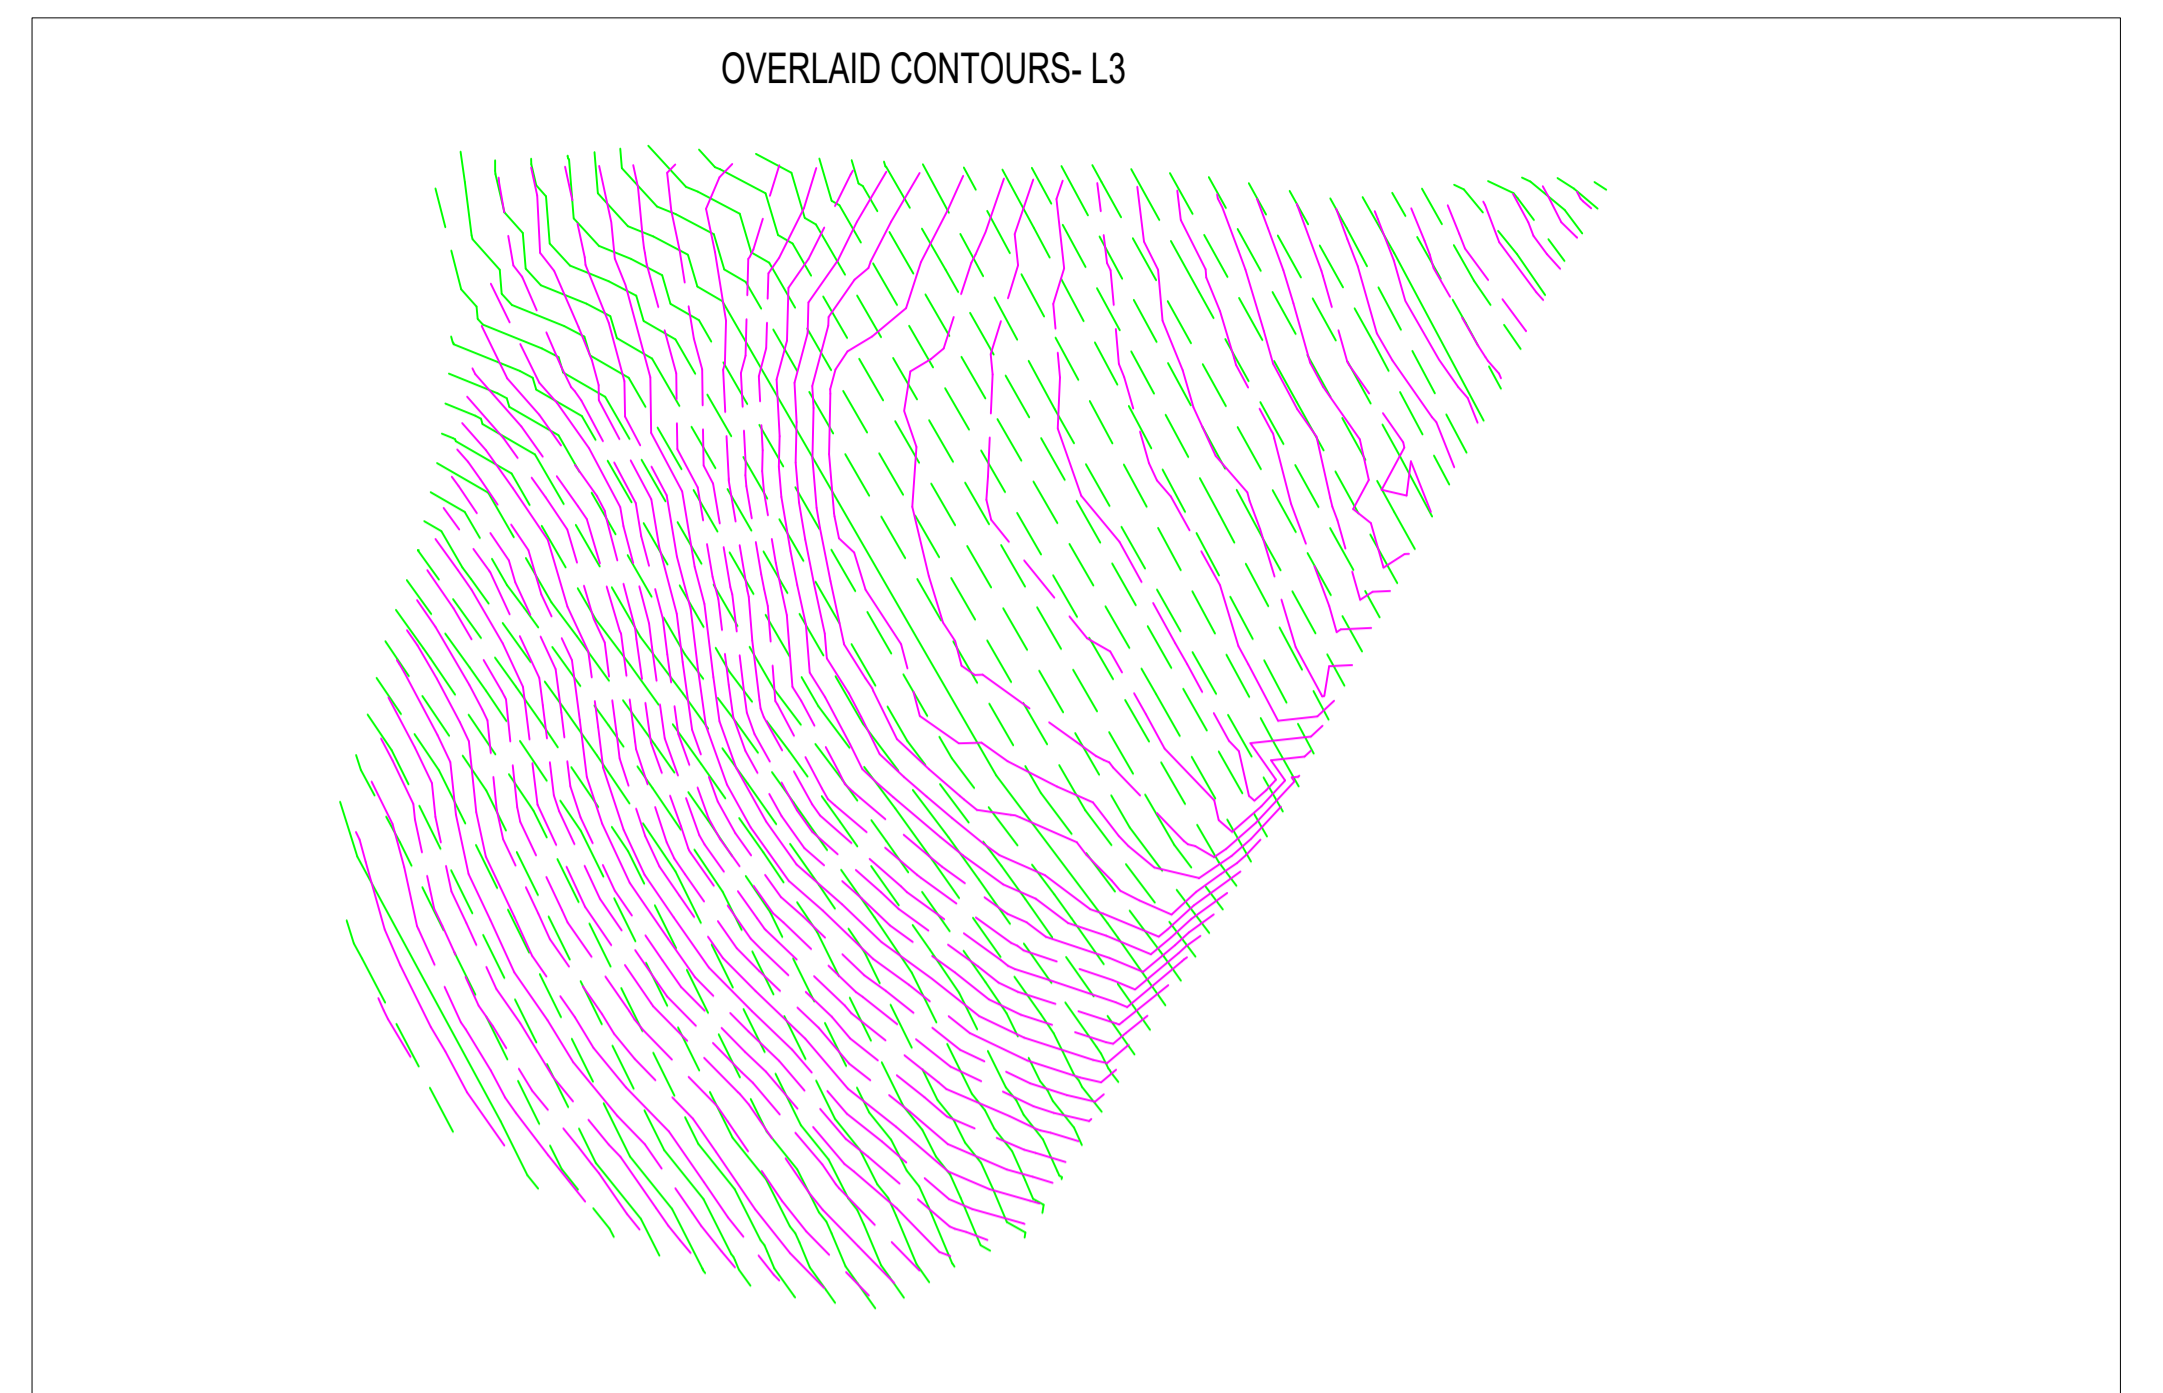


PRISM VOLUME : PROJECTION TO Untitled					
Volume	Value	Area	Value	Avg Depth	Value
Cut	3673.29	Cut	4031.10	Cut	0.911
Fill	-3.64	Fill	95.14	Fill	0.038
Balance	3669.65	Null	0.00		

Proposed Floor Plan


SURVEYED EXISTING LEVELS- L1

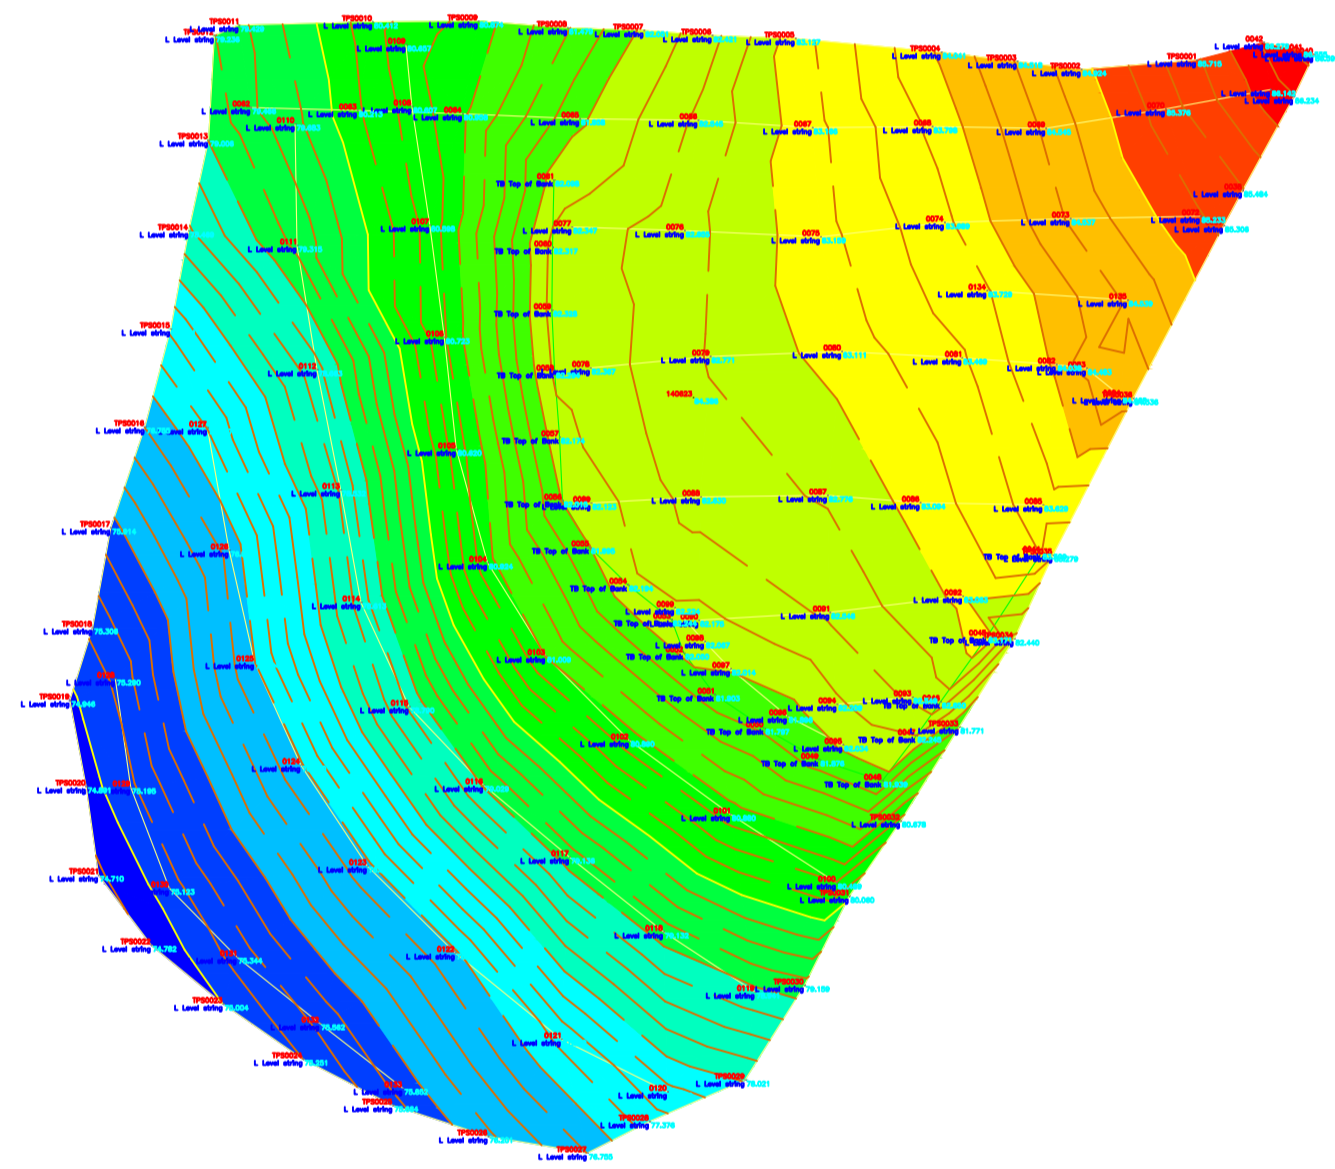


ESTIMATED ORIGINAL LEVELS- L2

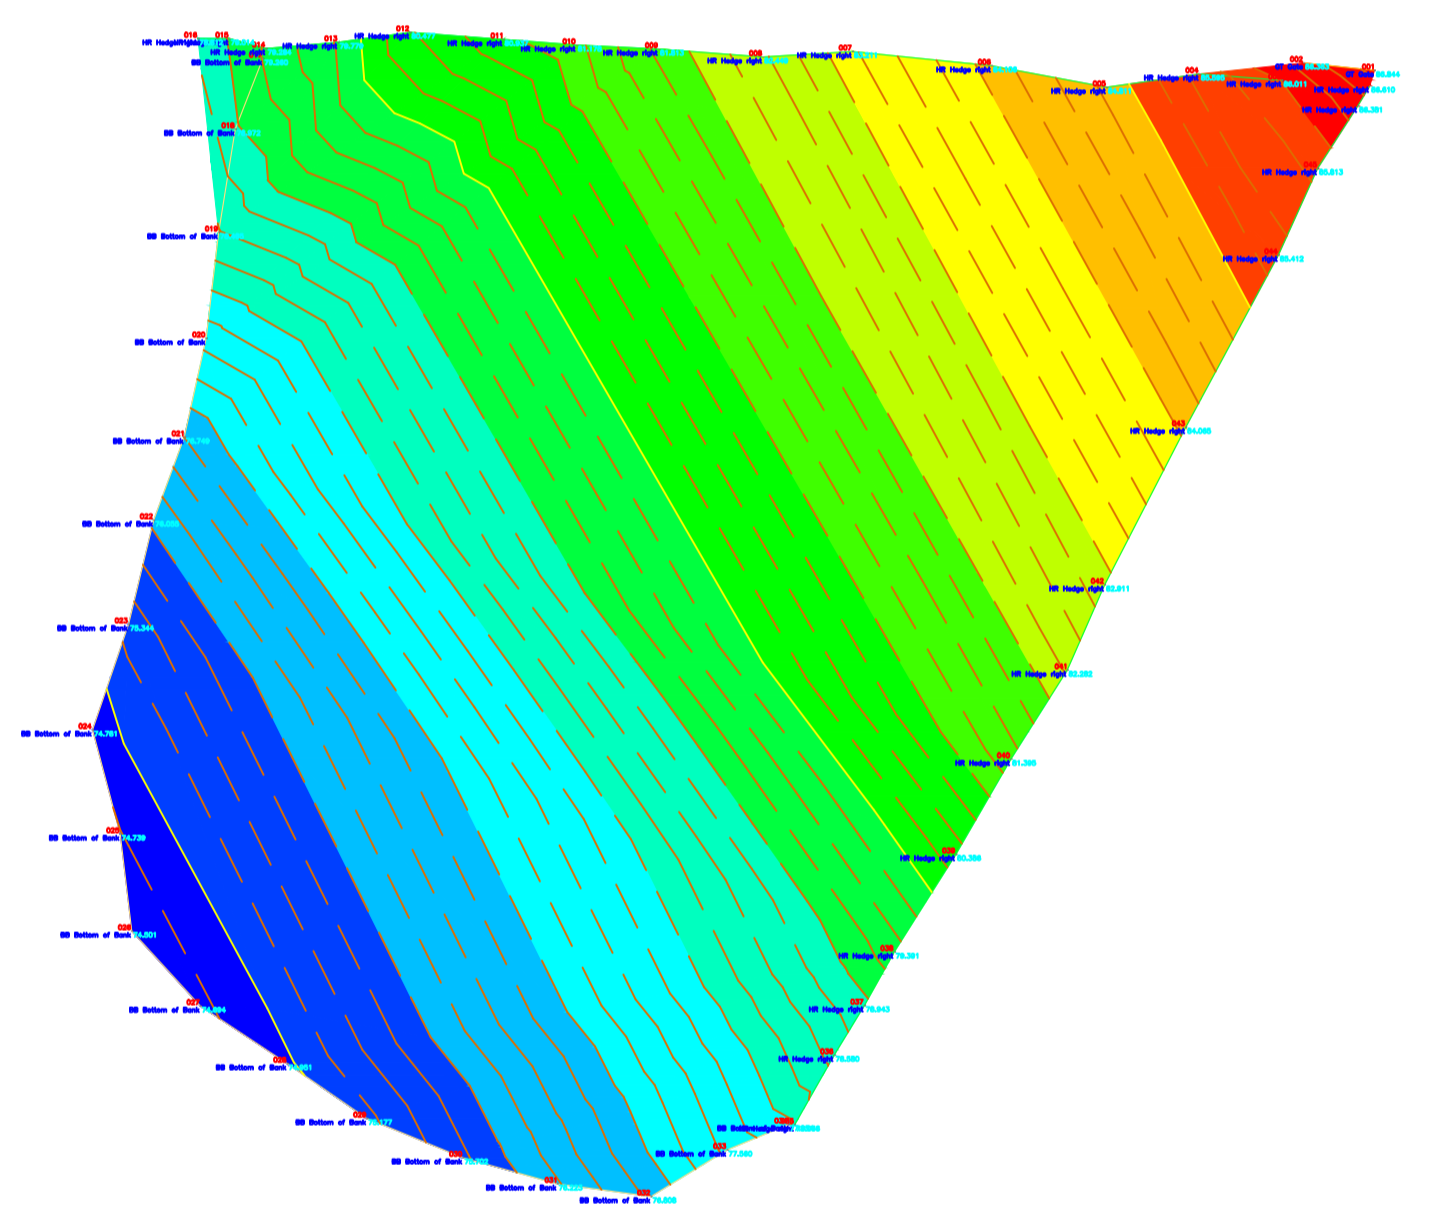

NOT TO GPS COORDINATES - LOCAL SYSTEM USED  
DRAWING L1 TO ORIGINAL GRID

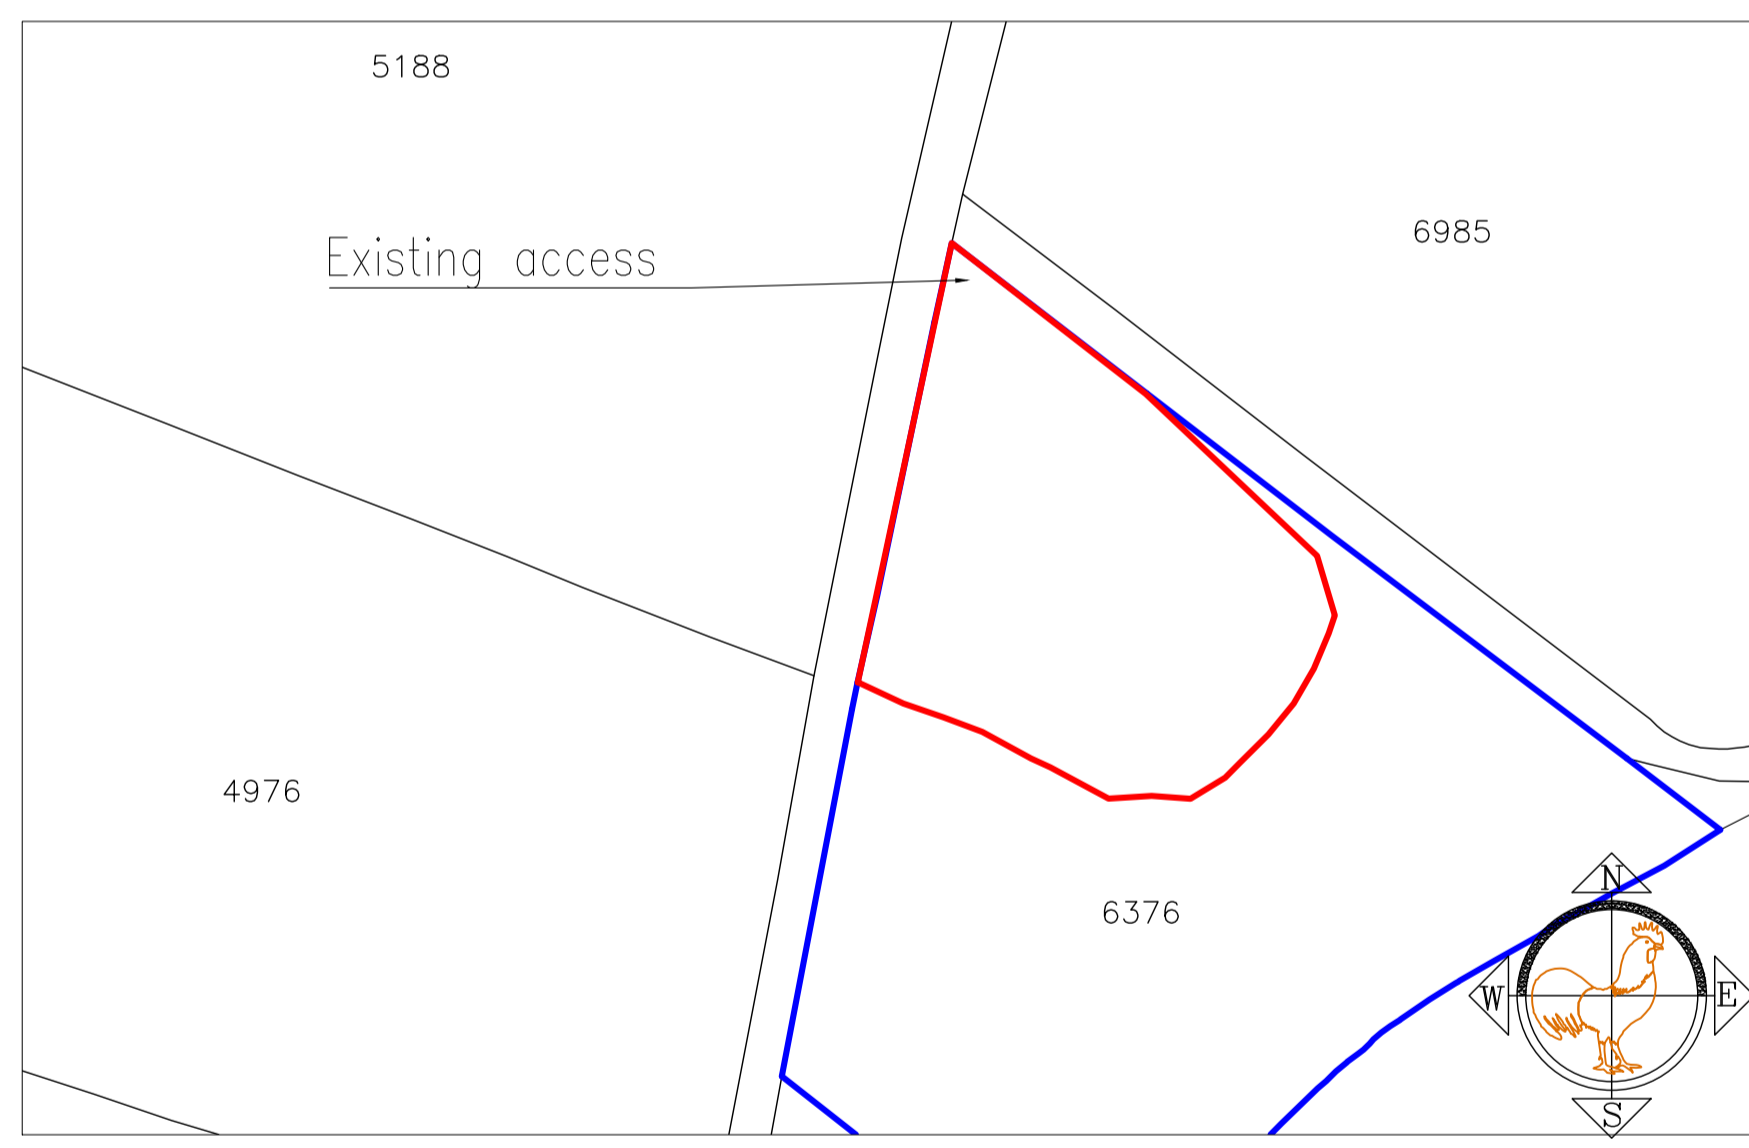

Existing Location plan  
Scale 1/1250

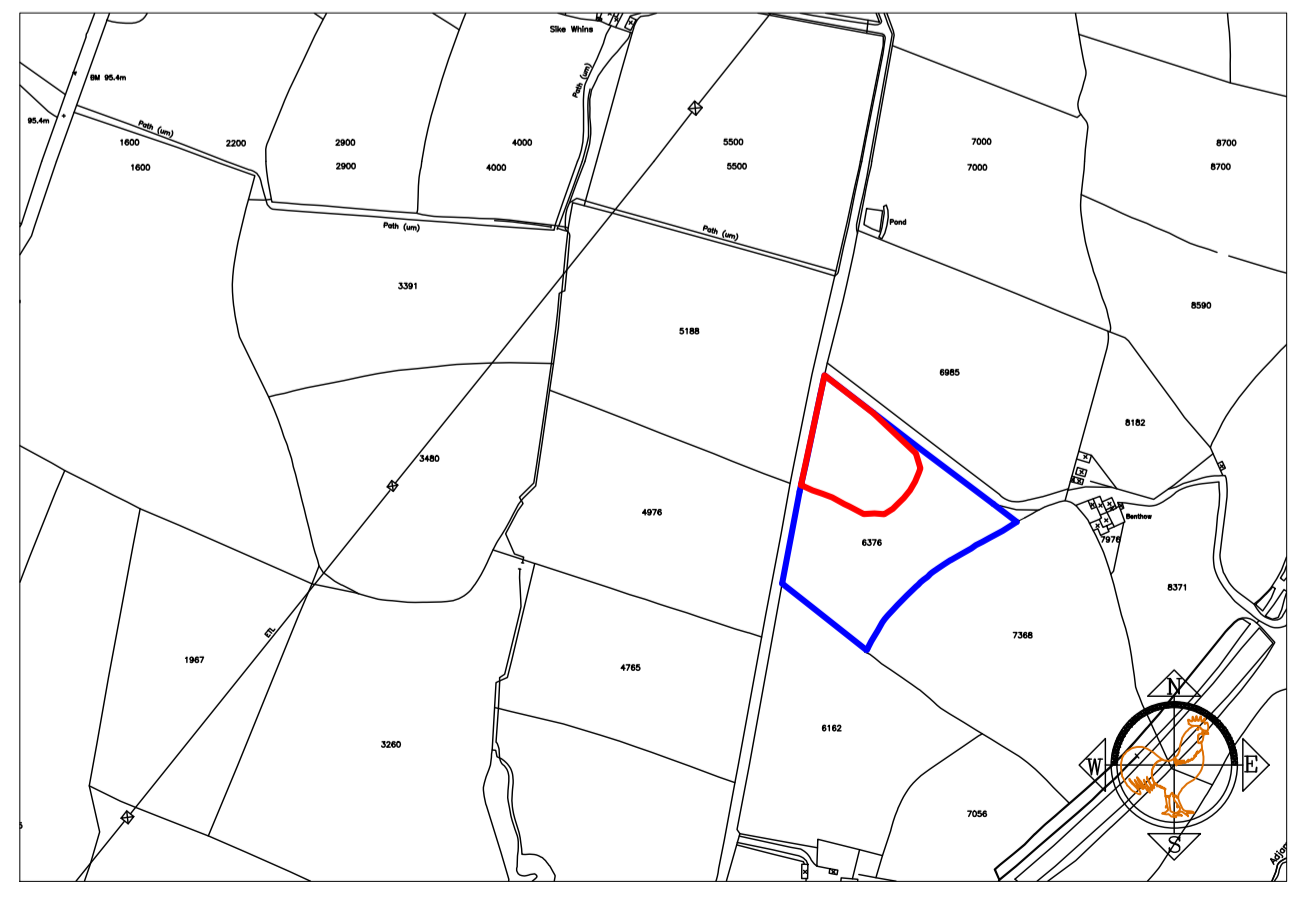

Existing Location plan  
Scale 1/5000