
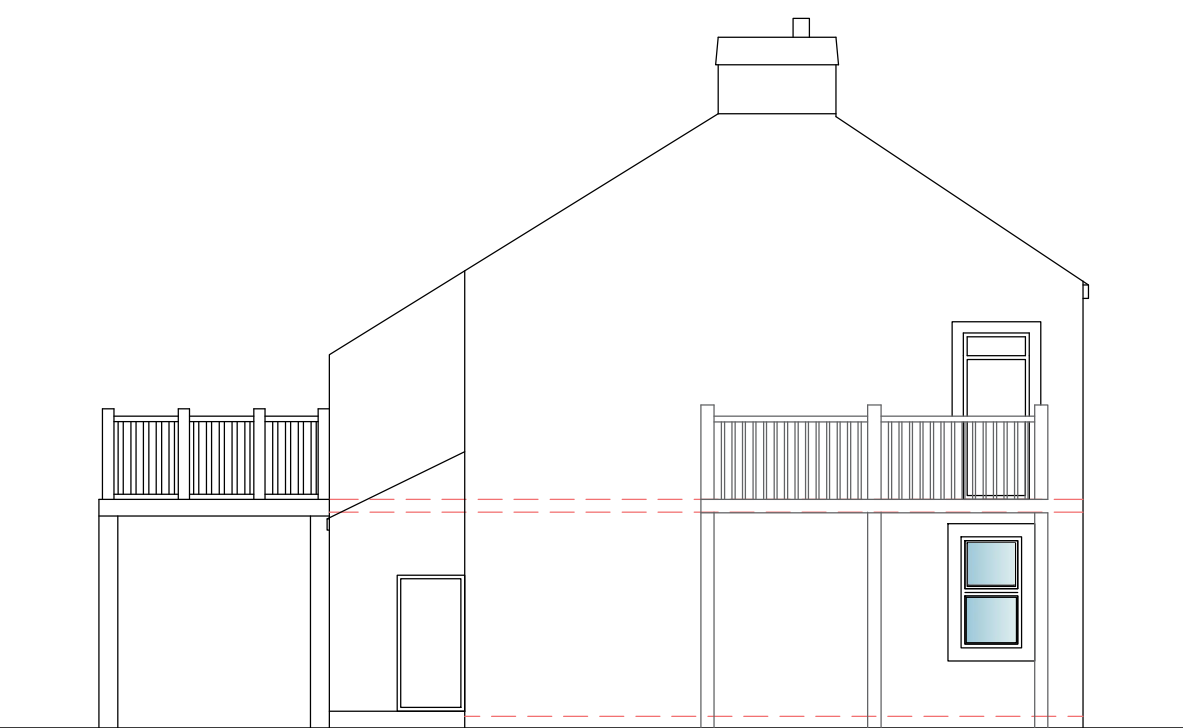
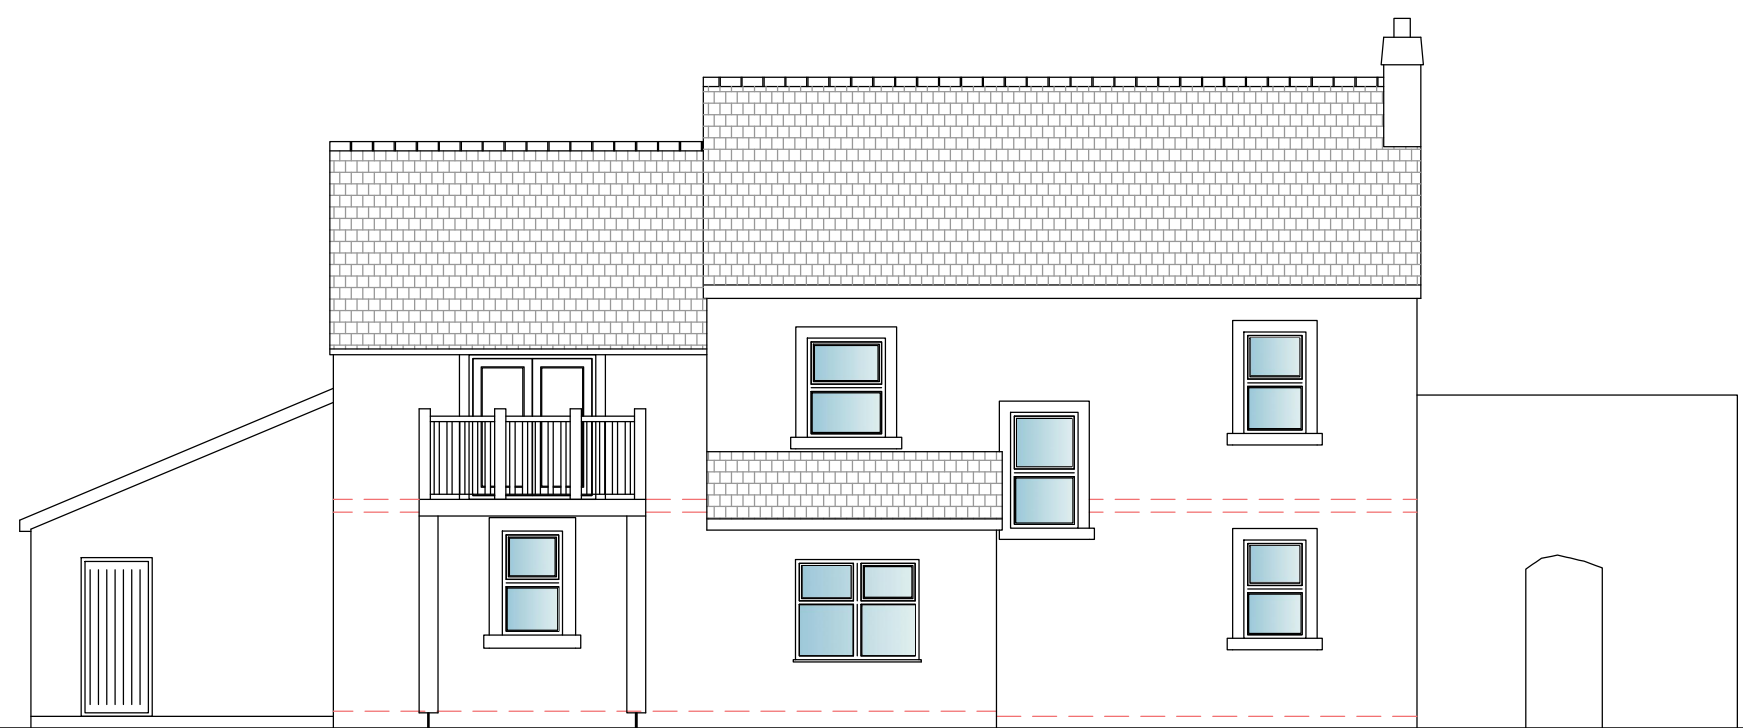
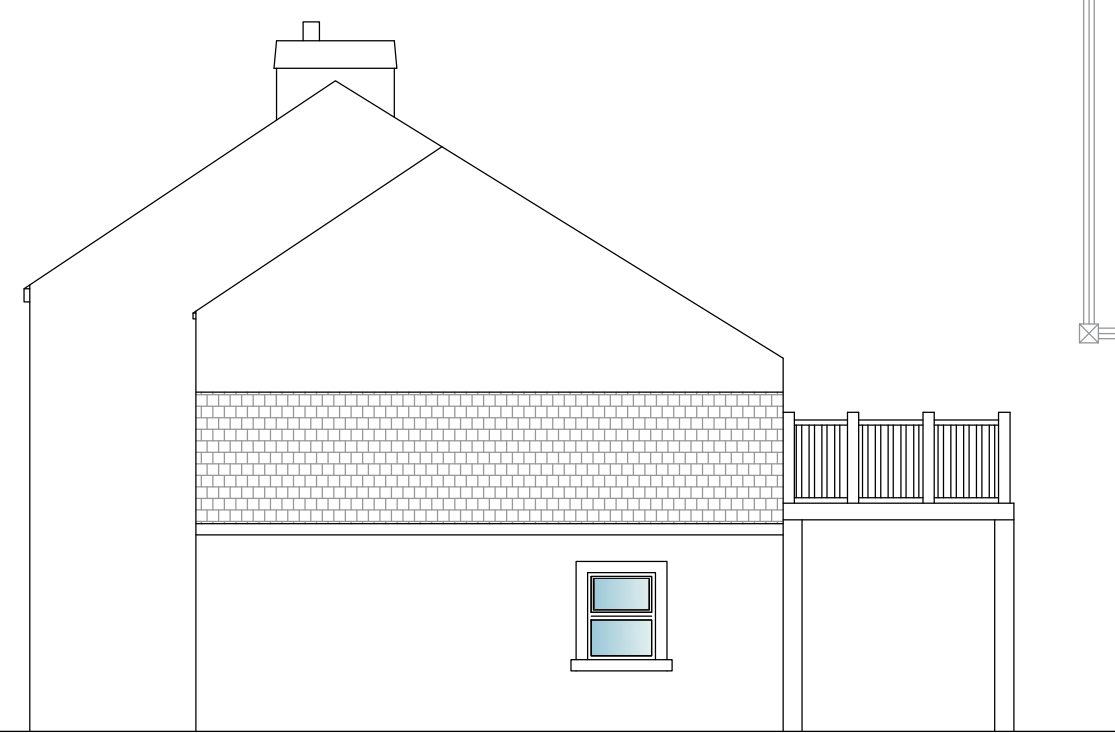
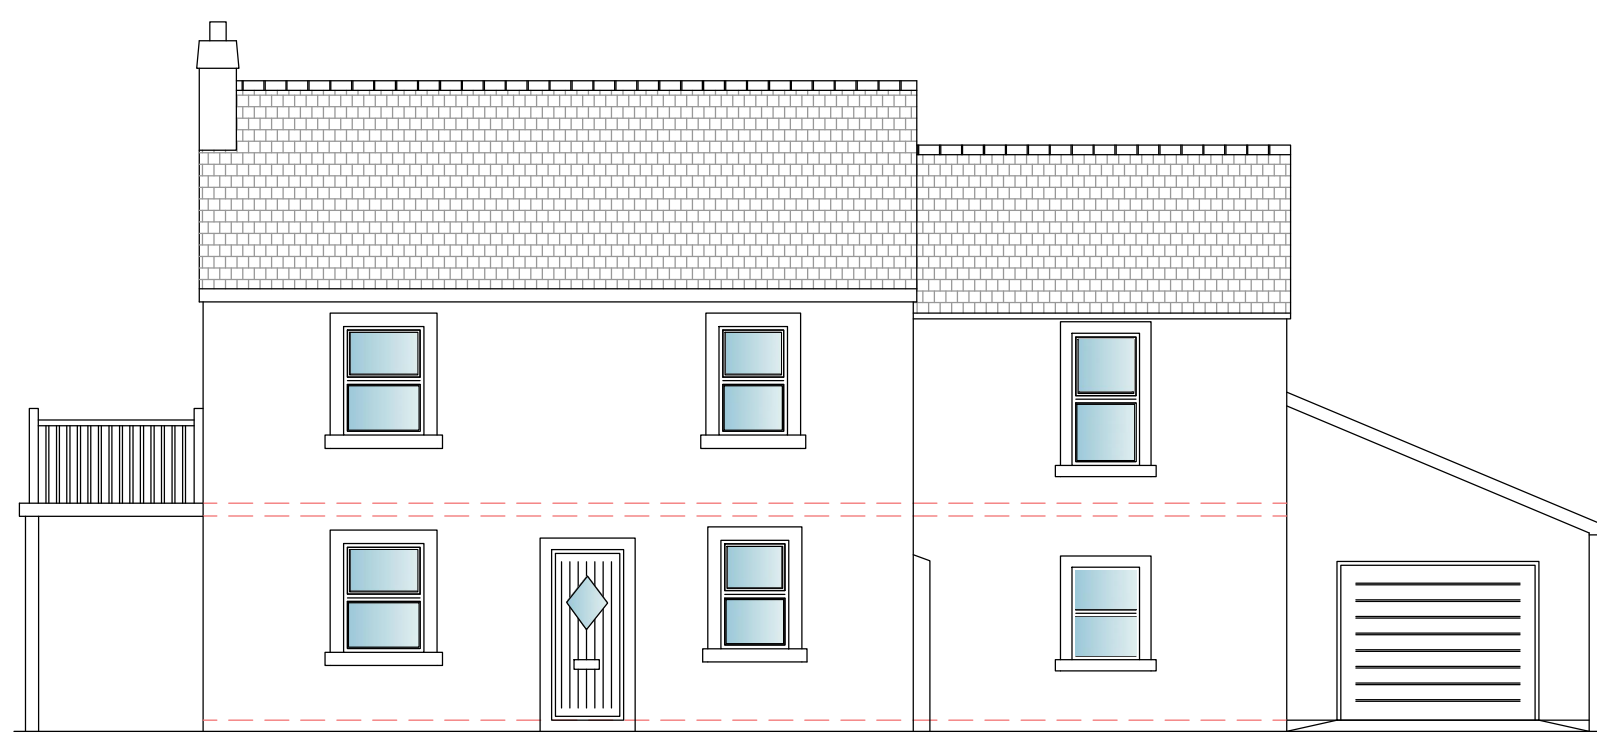
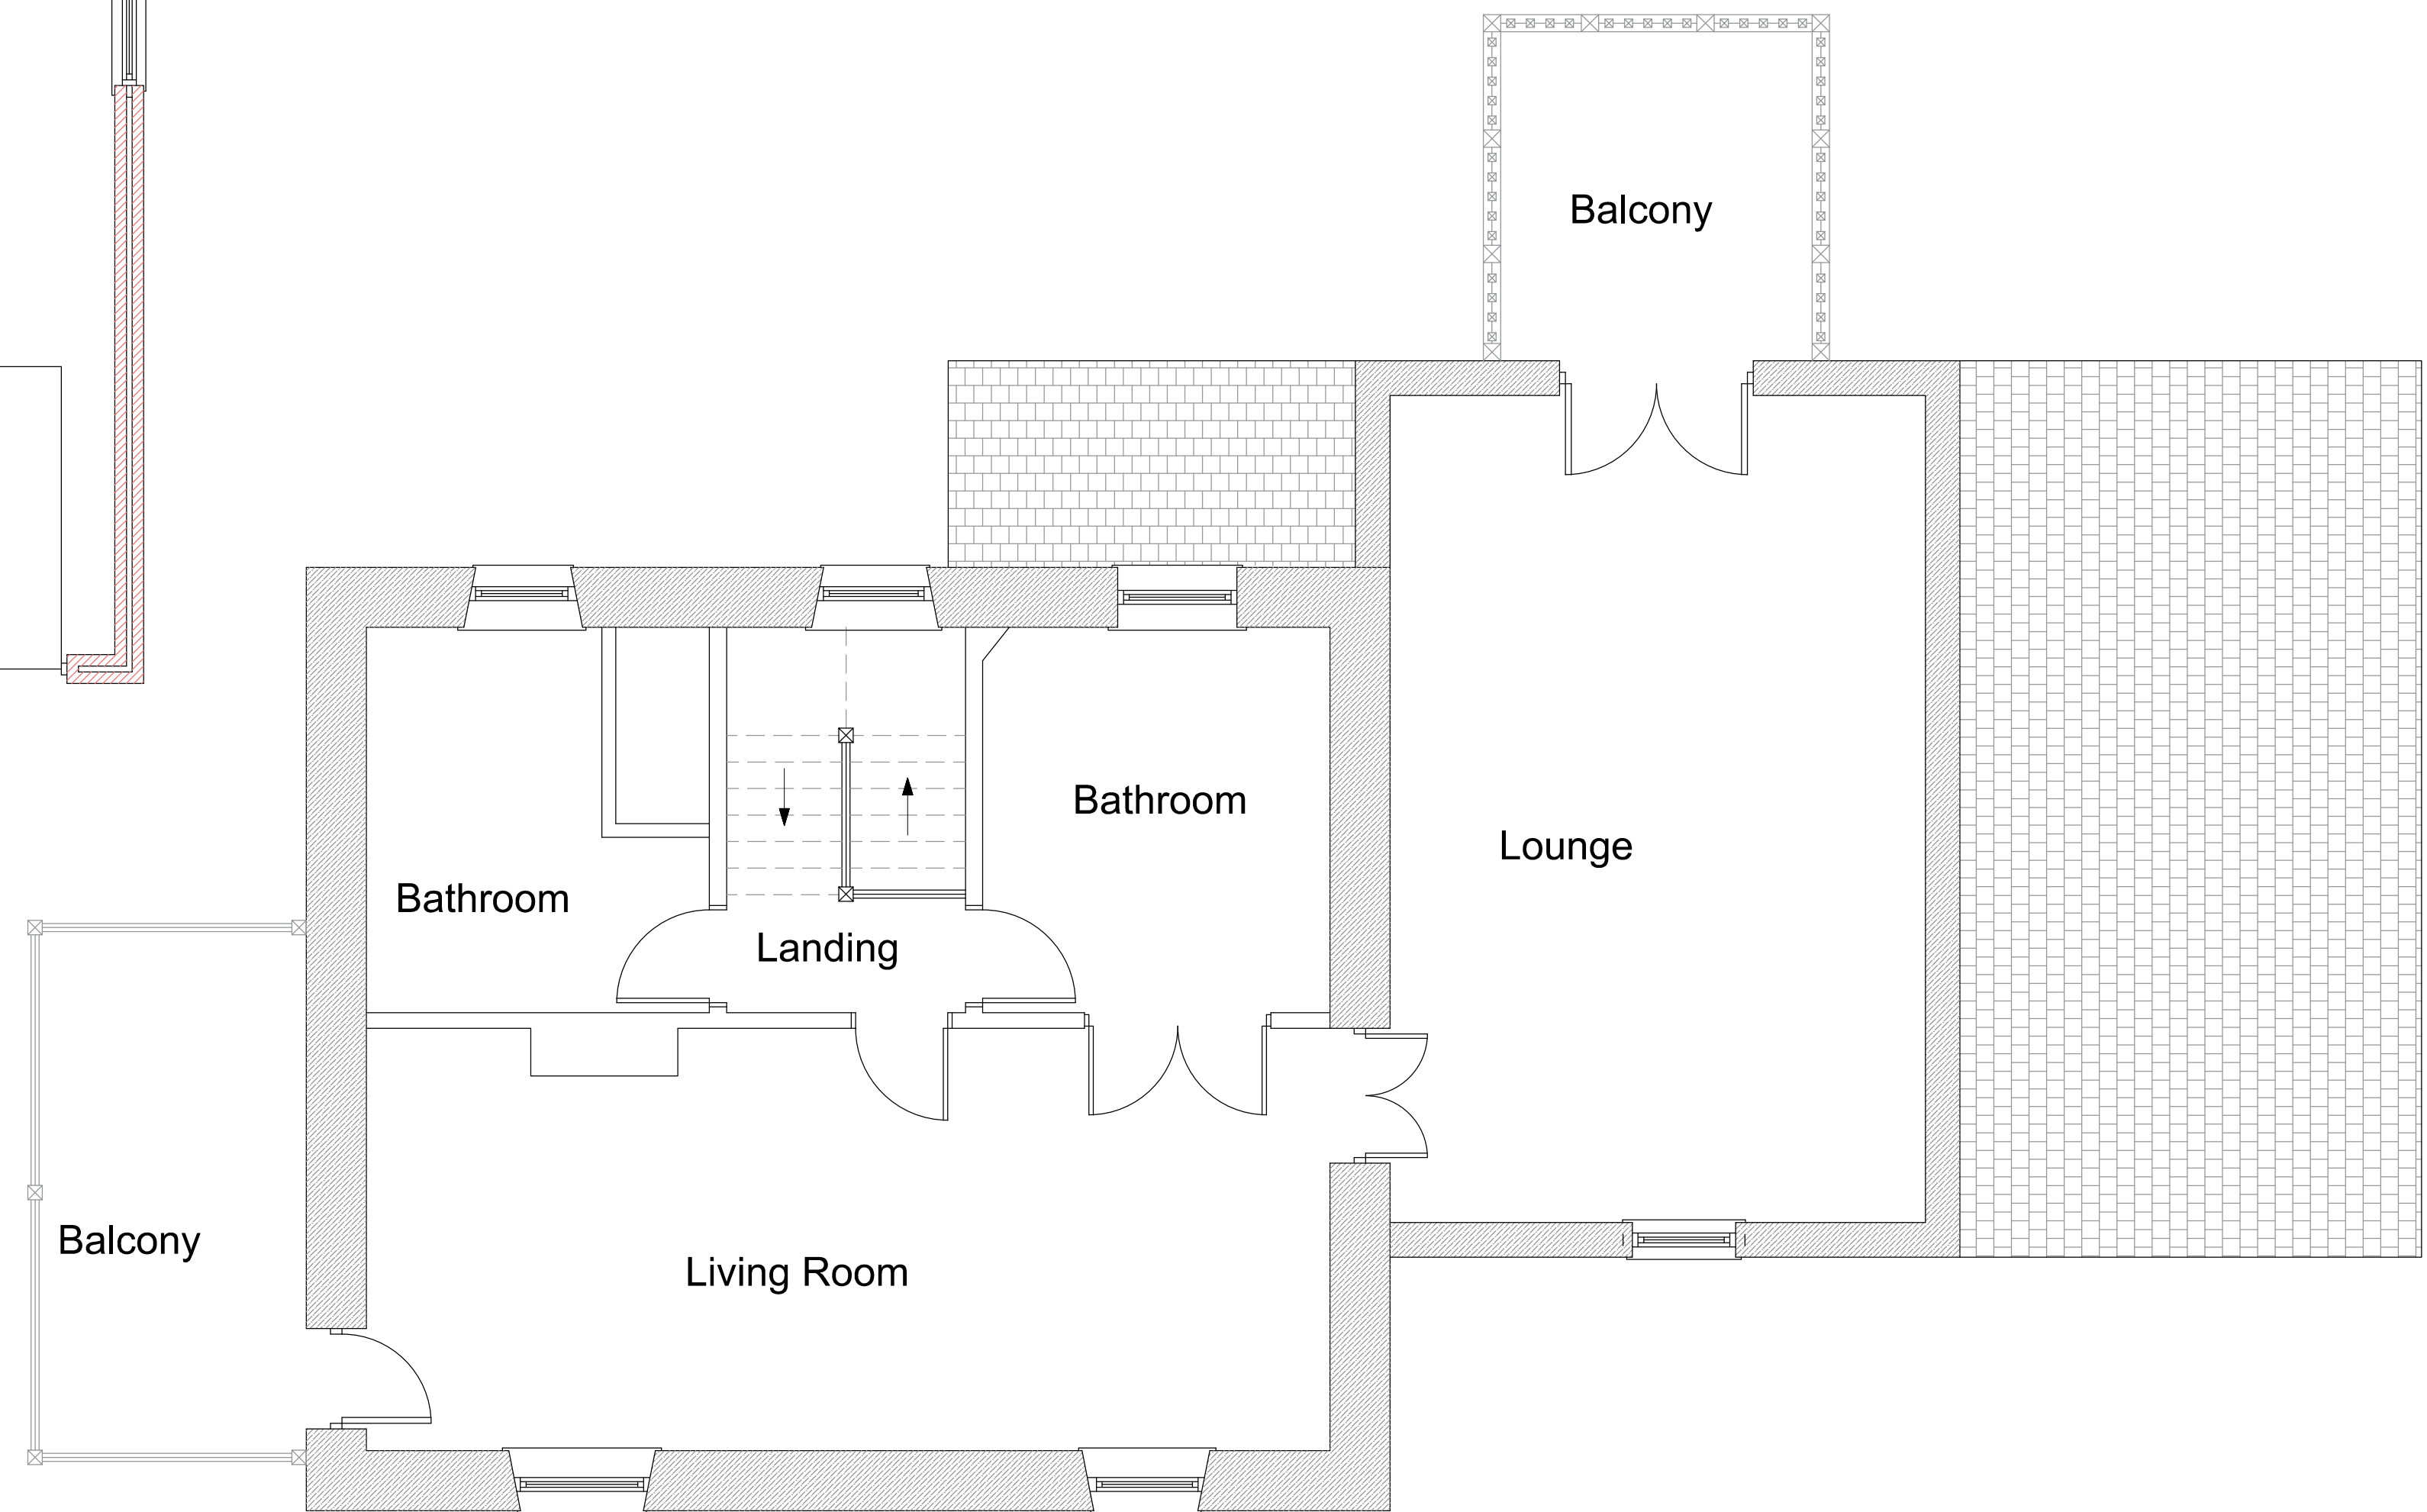


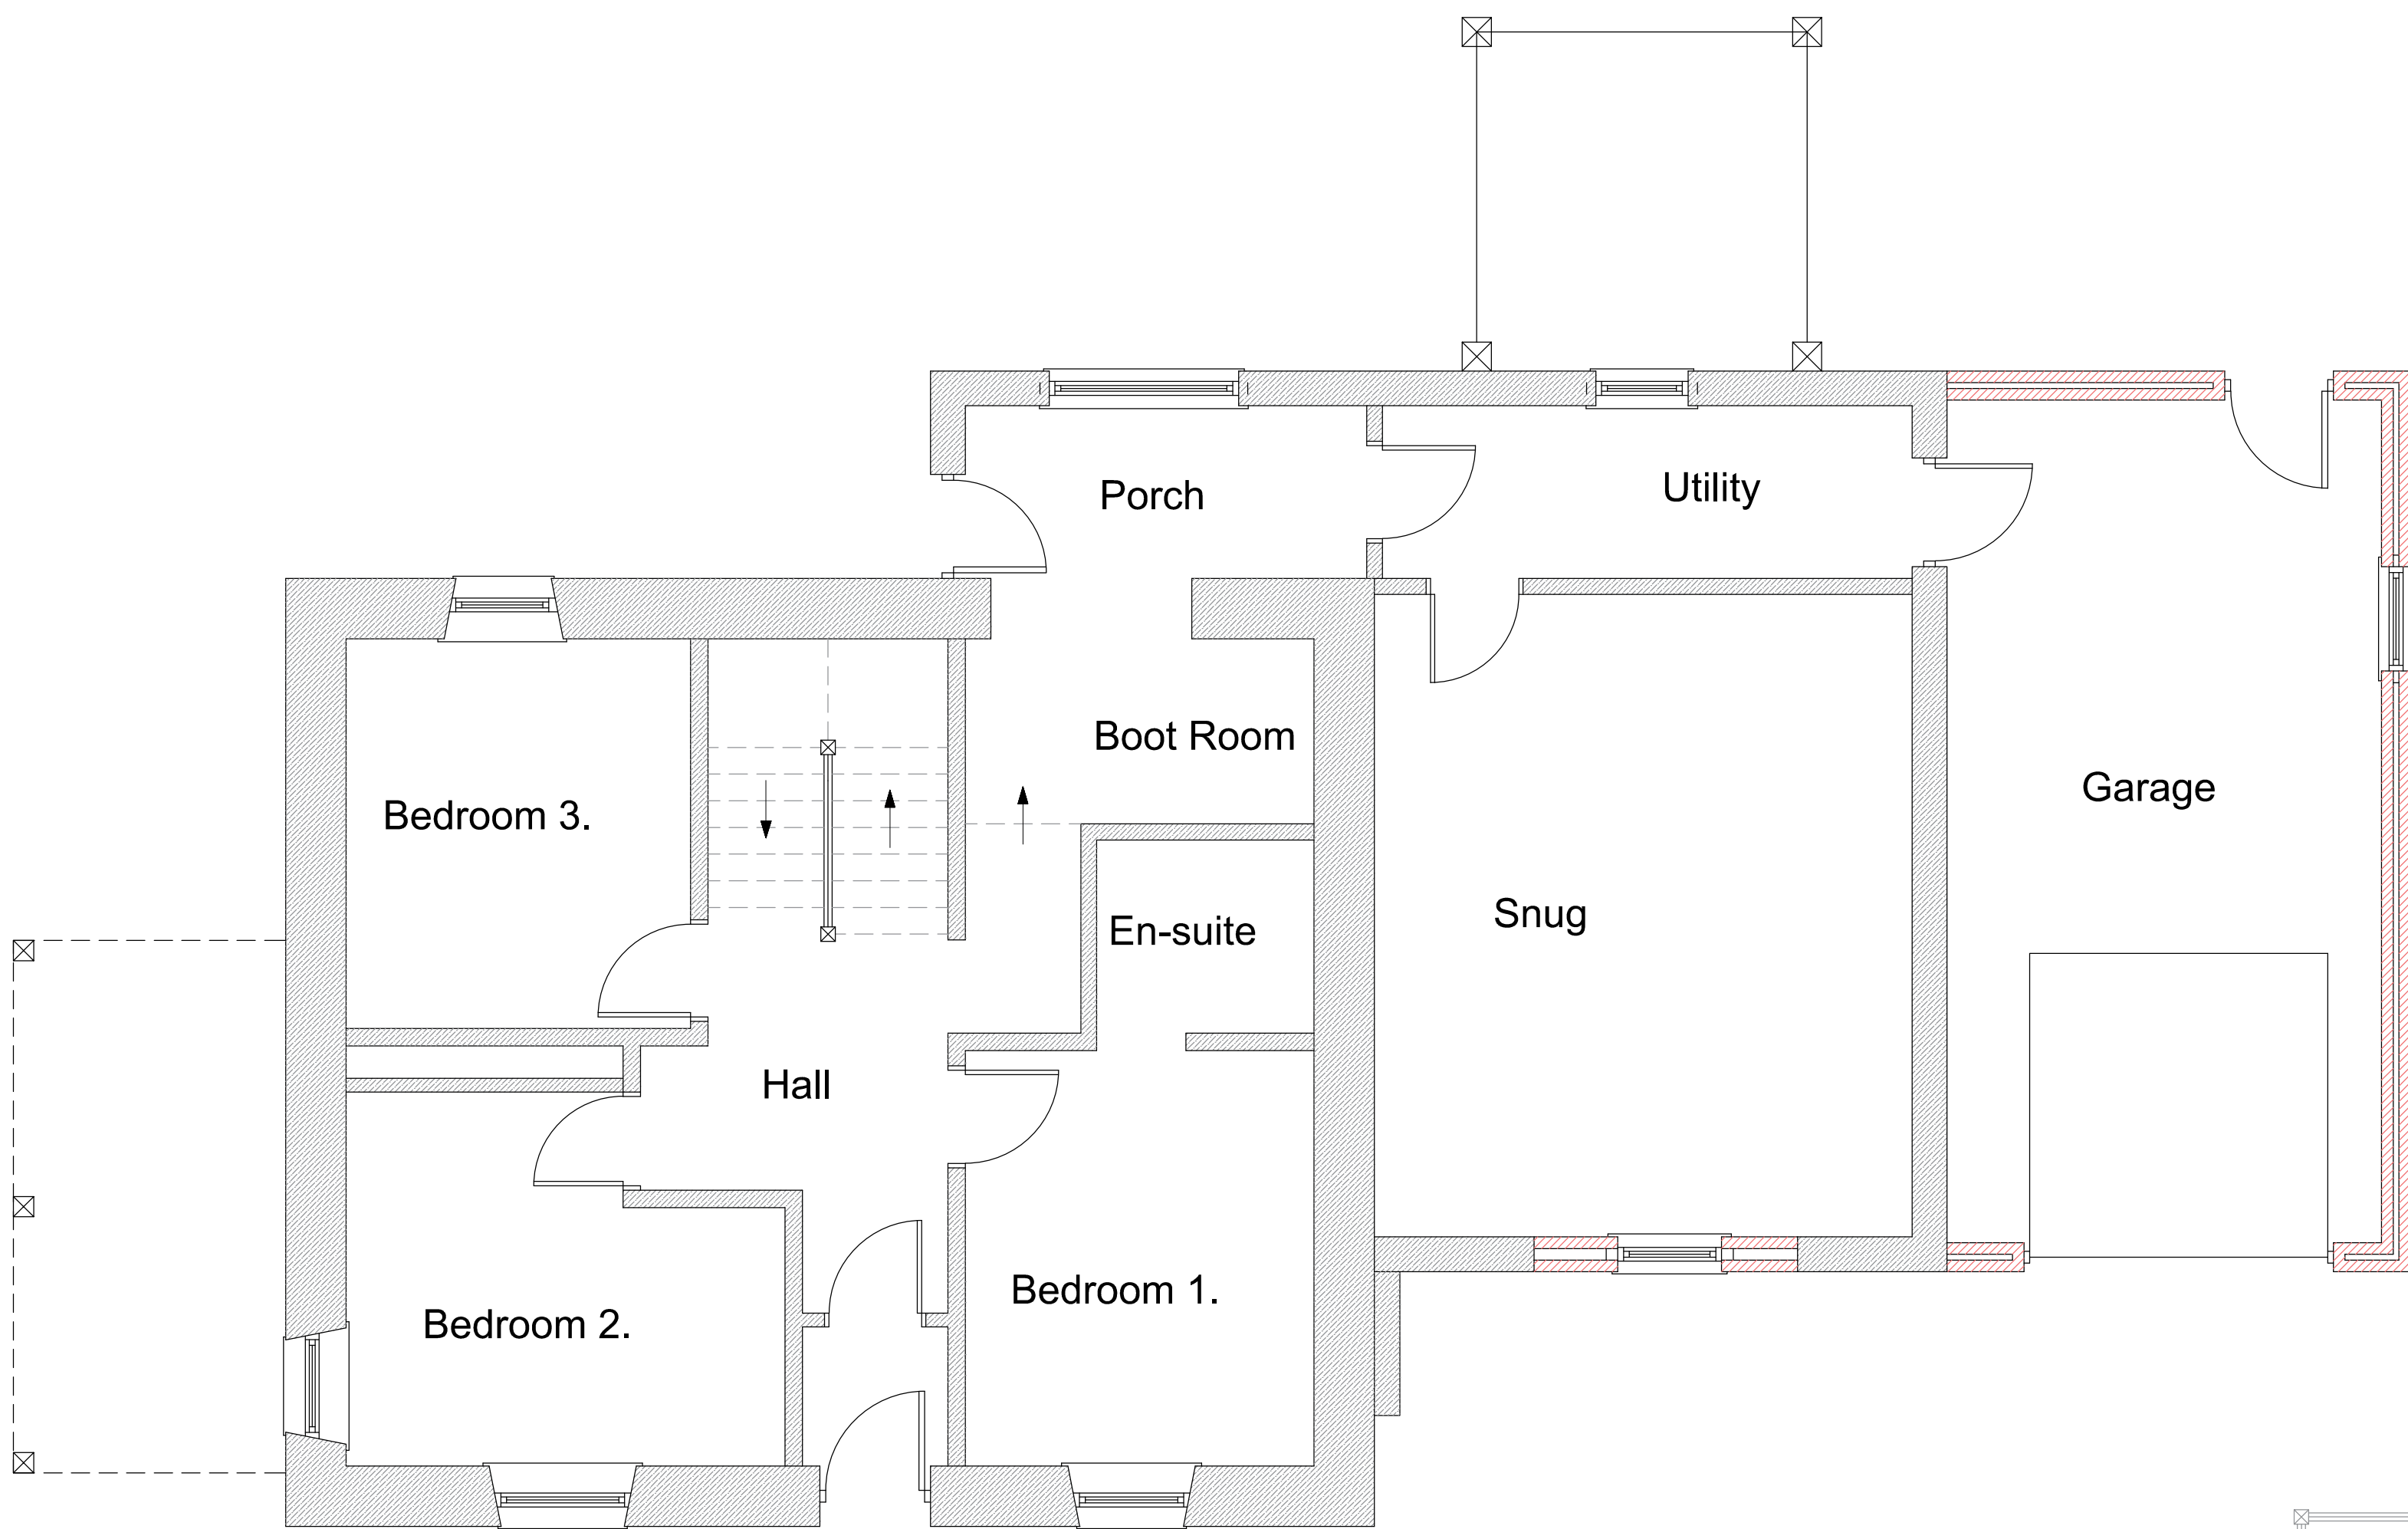

- Materials**
- Walls to be painted wet dash to match existing
 - Windows to be white UPVC
 - Garage Doot to be white Aluminium
 - Roof to Garage Extension be Local Slate
 - Balcony to rear to be Steel frame painted, and Timber balustrading as per shown on elevations.
 - Surface water to connect into existing system
 - no new foul water