




Existing Ground Floor

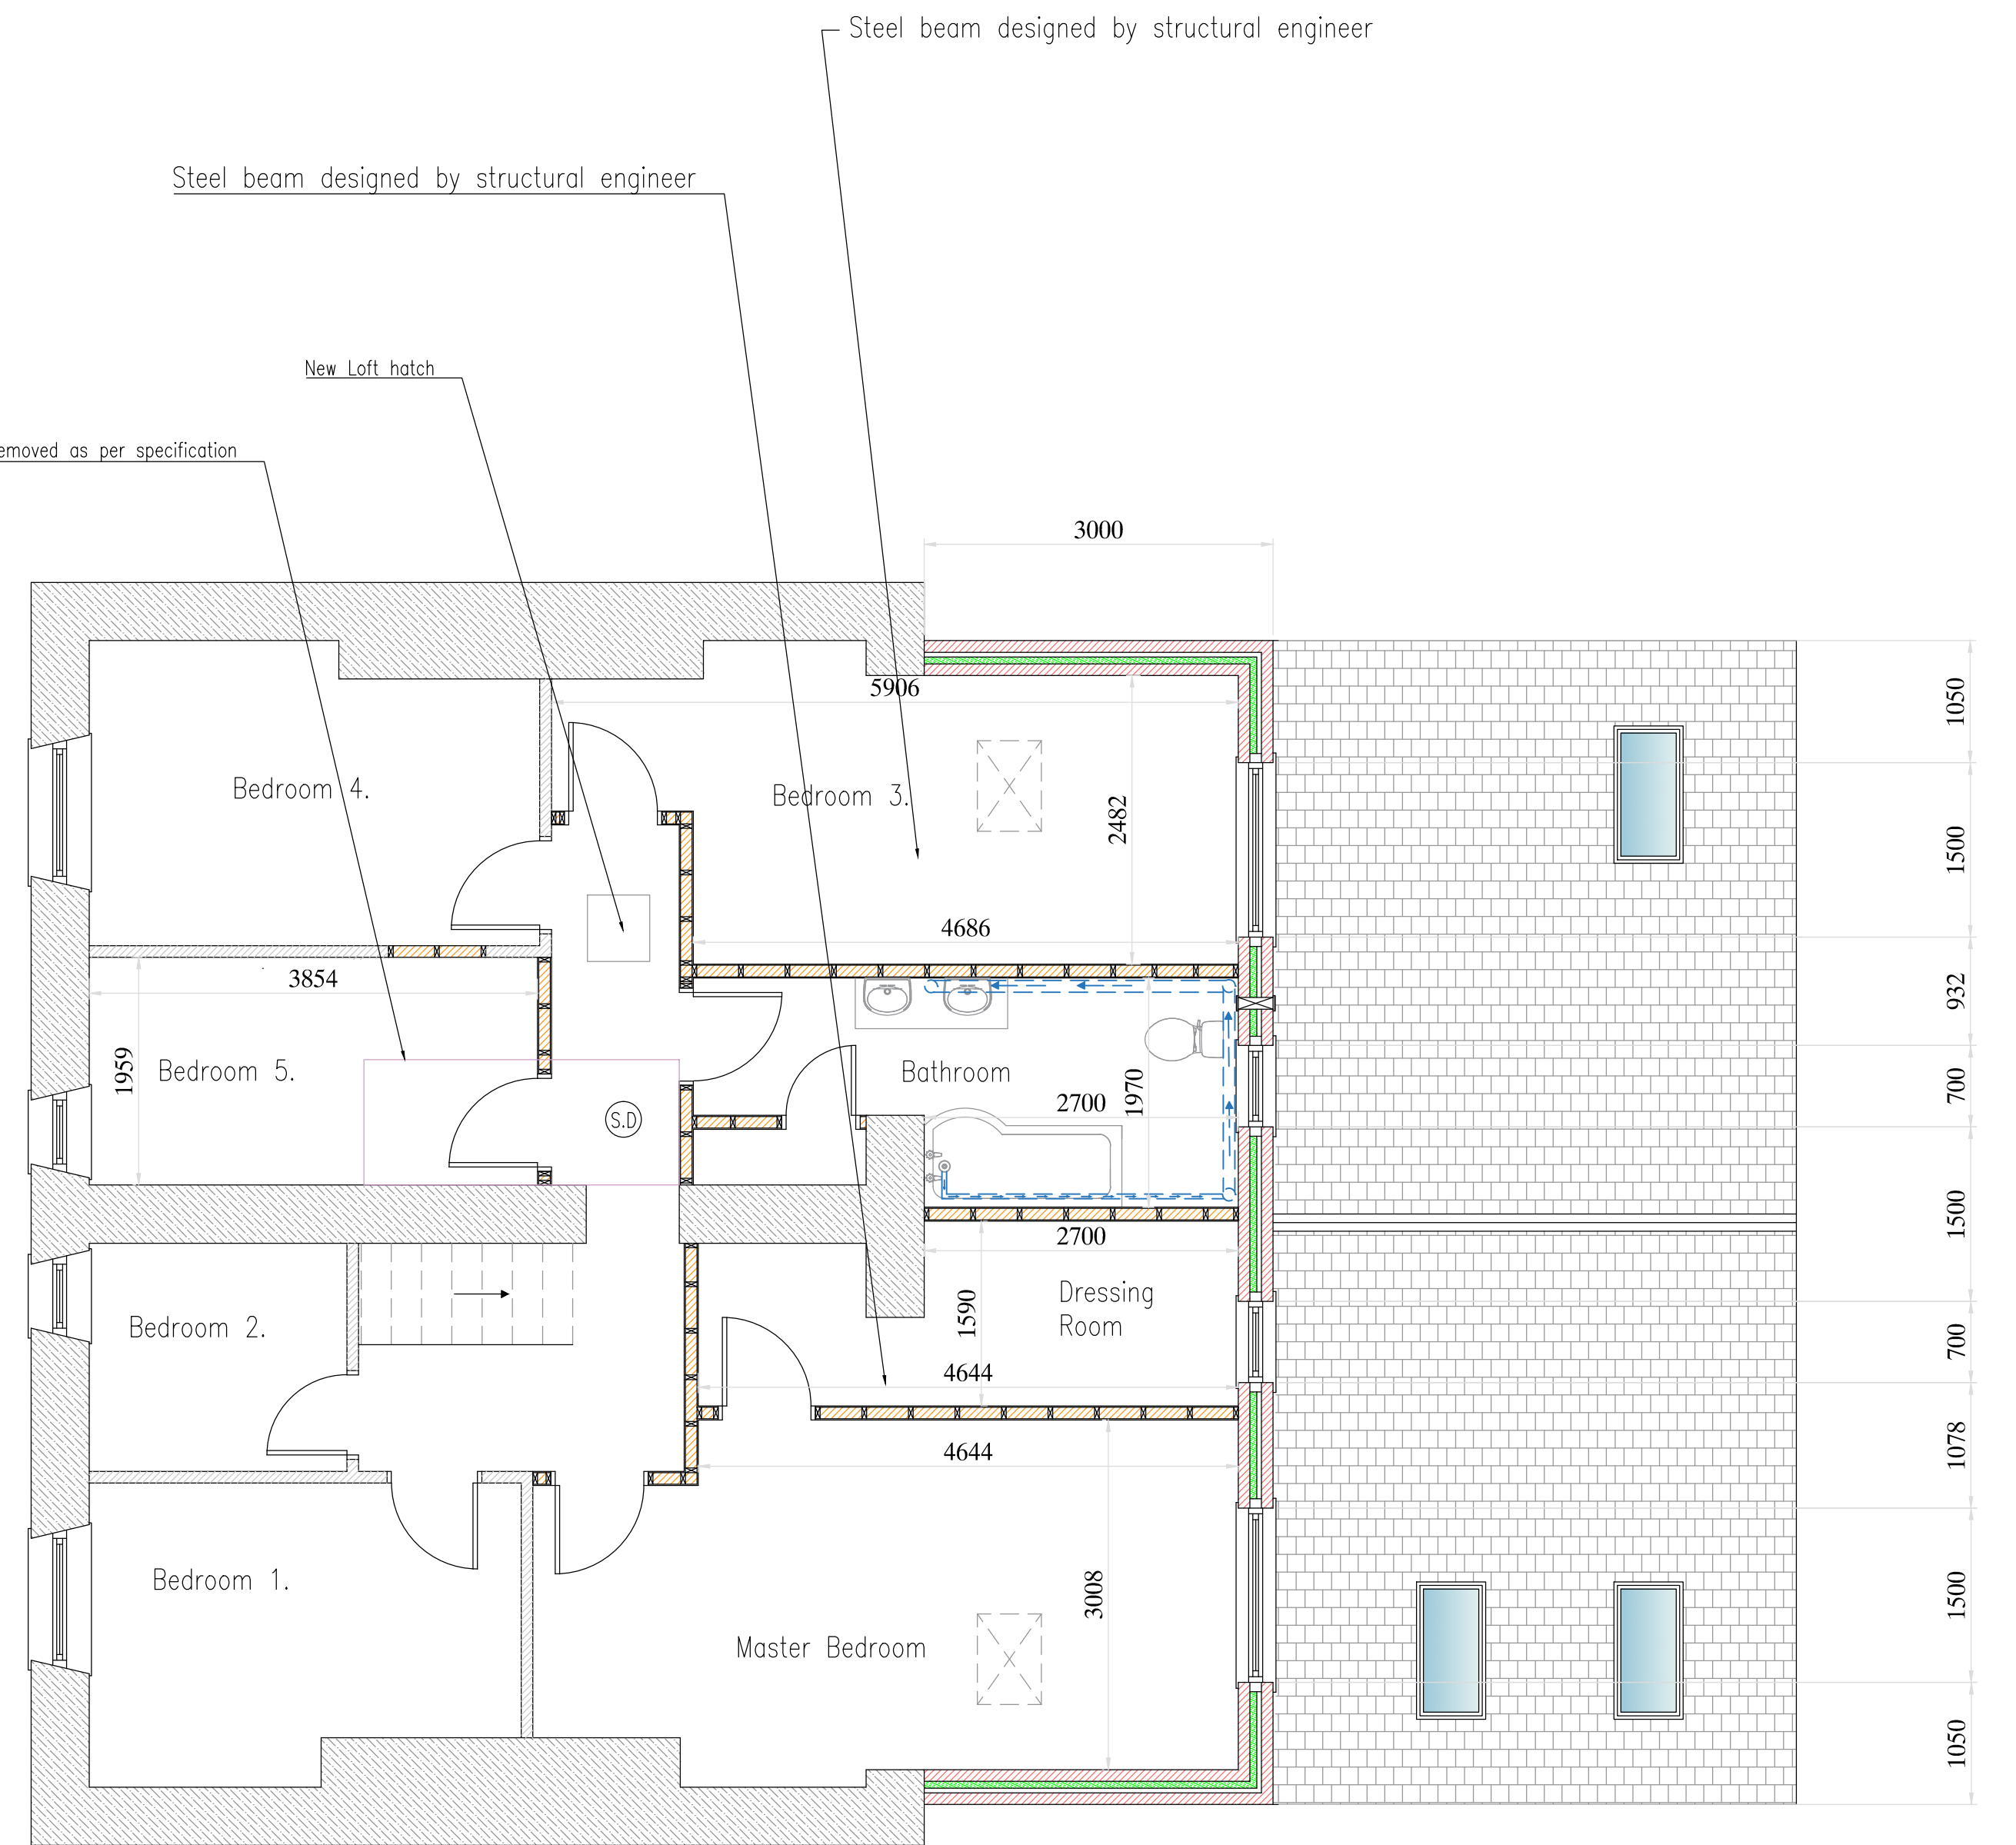


Existing First Floor

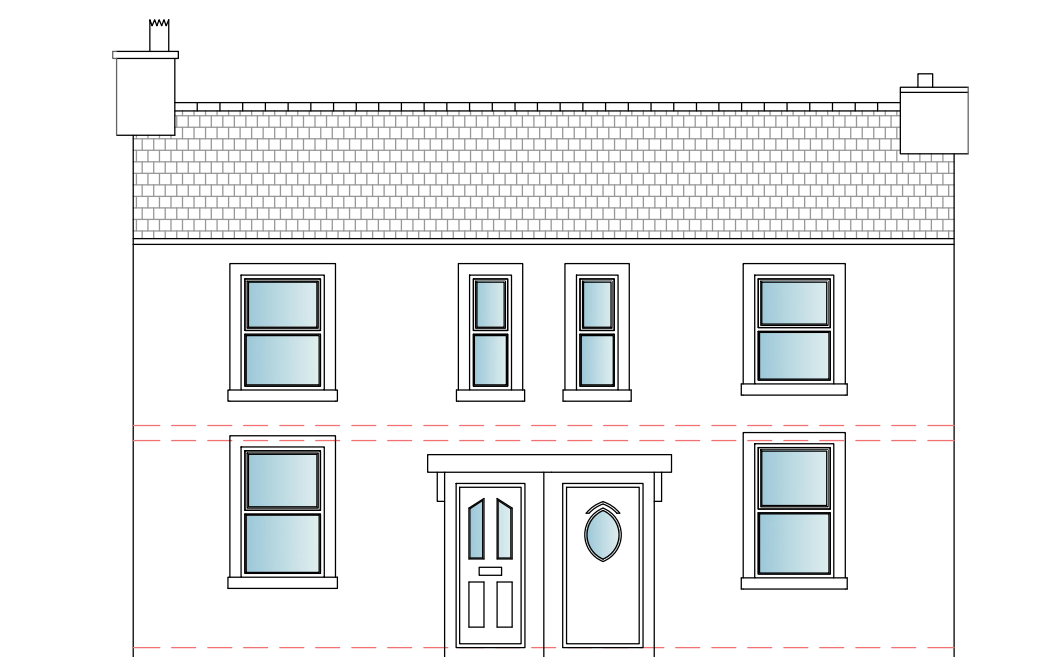


Proposed Front Elevation

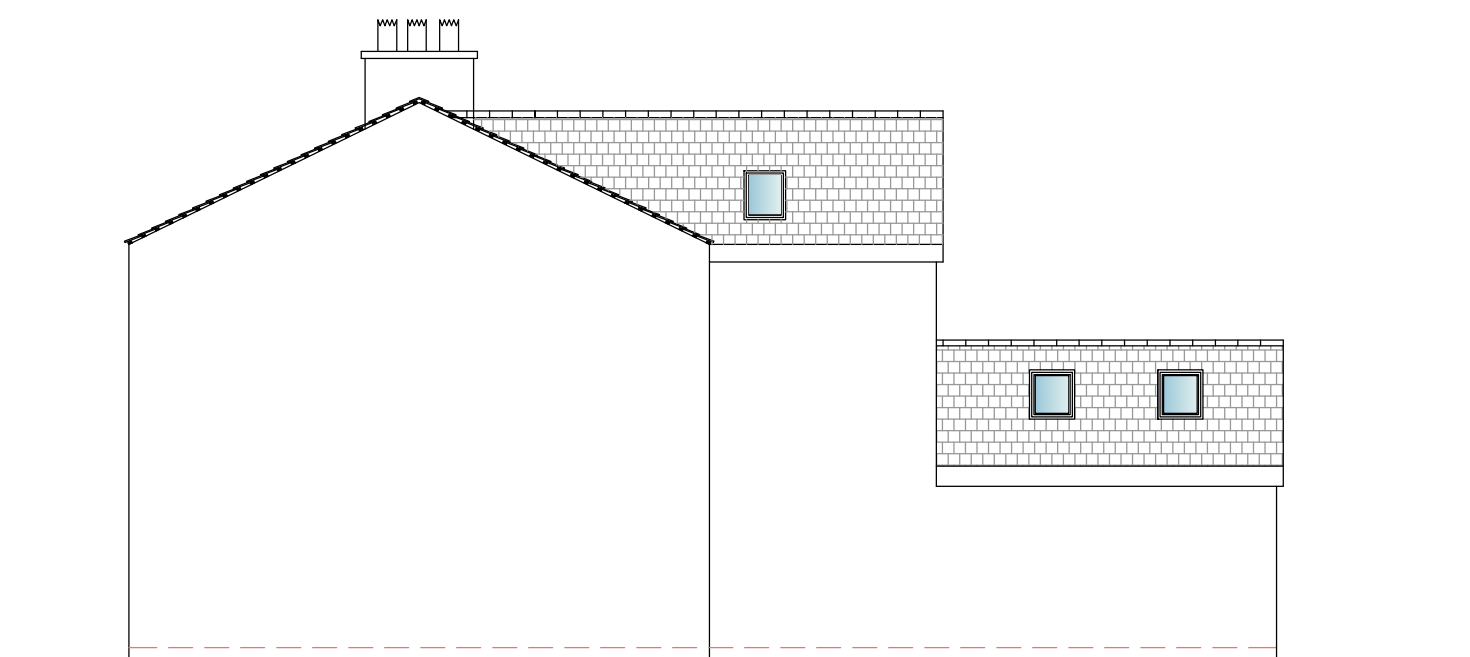

Proposed Side Elevation

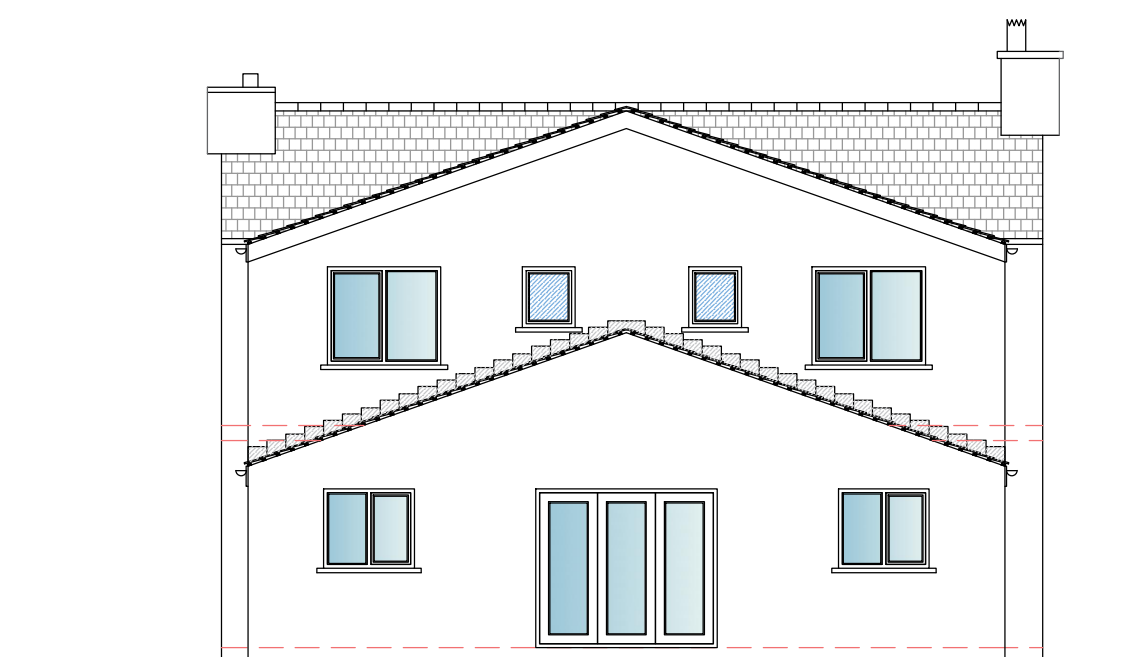

Proposed Rear Elevation

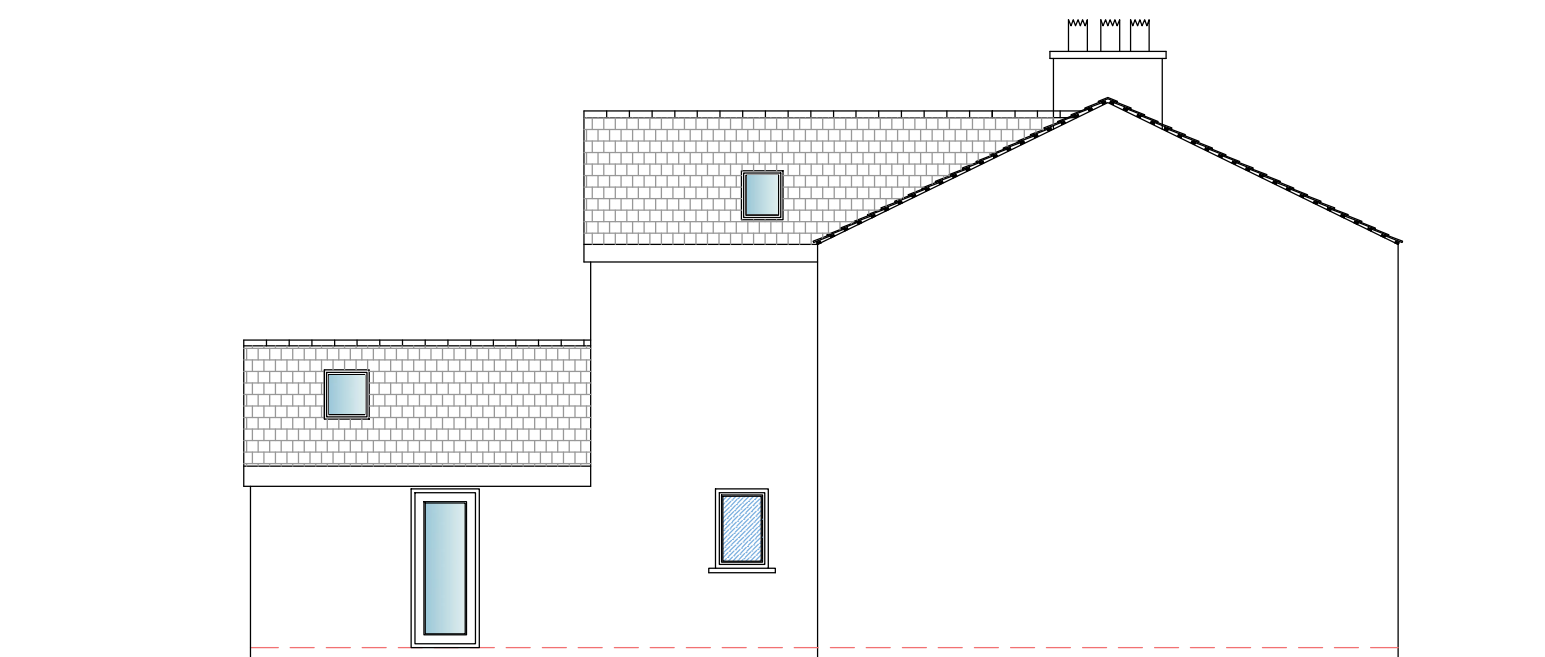

Proposed Side Elevation