


Proposed Ground Floor Plan



Proposed Location Plan
Scale 1/1250

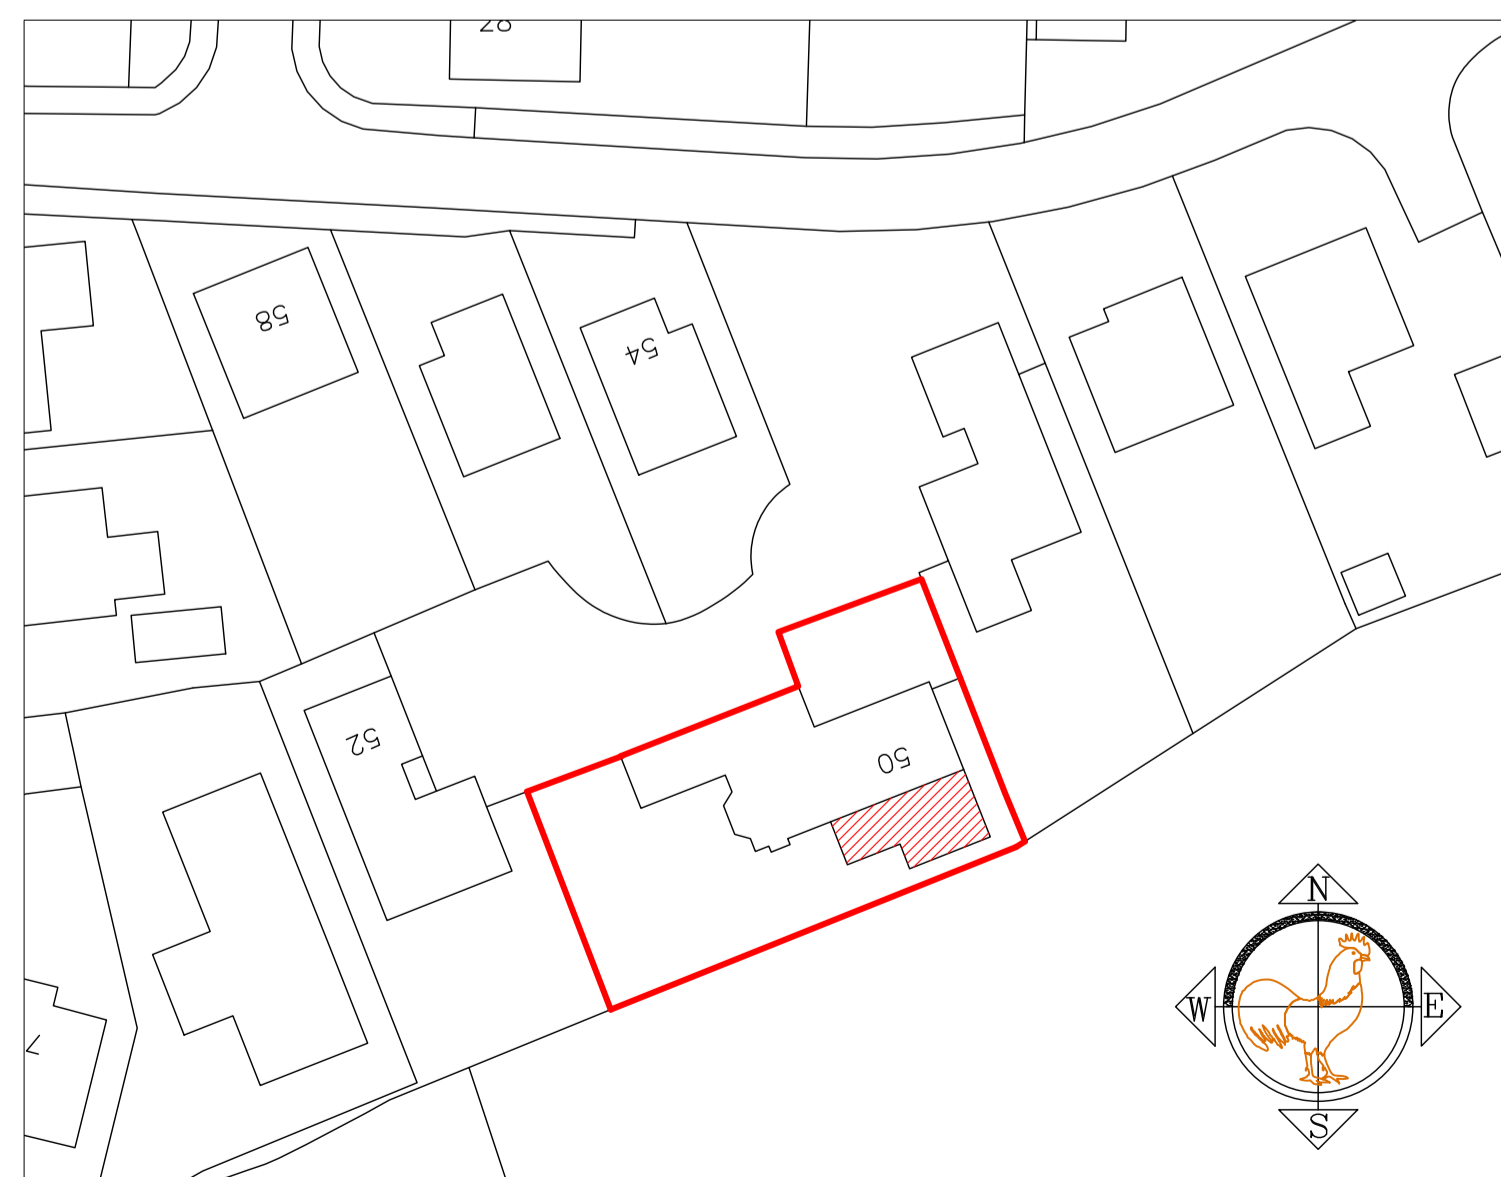


Proposed Location Plan
Scale 1/500


(Boundary Line)




Proposed Side Elevation

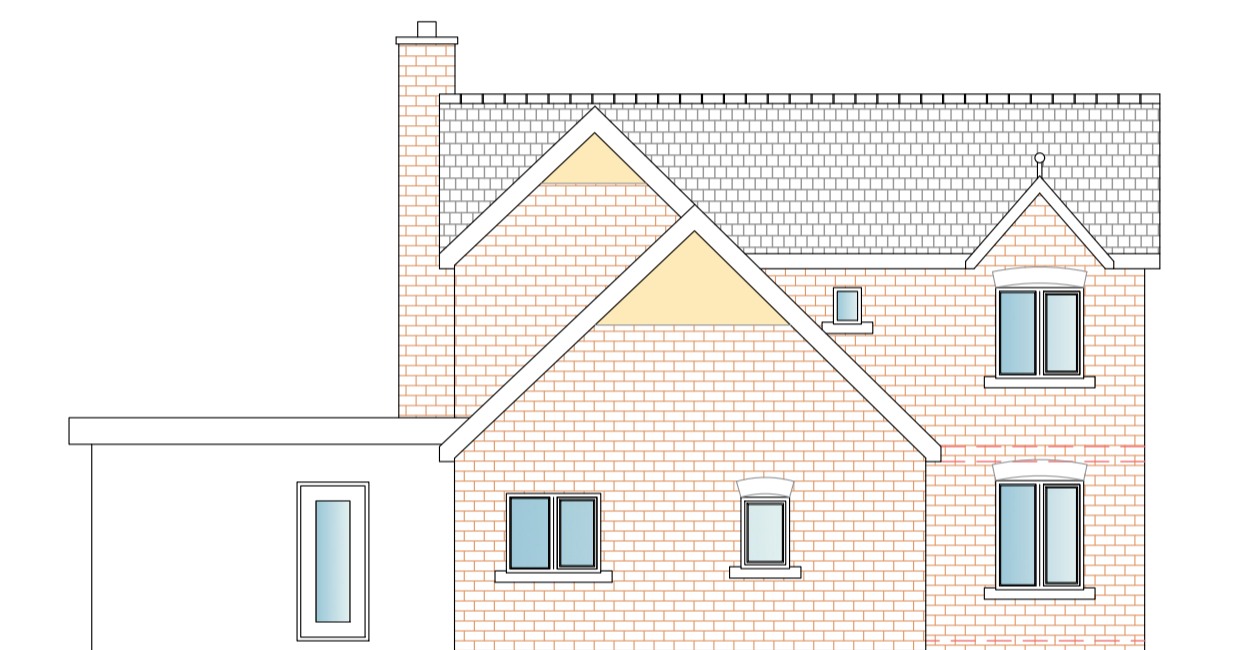

Proposed Side Elevation

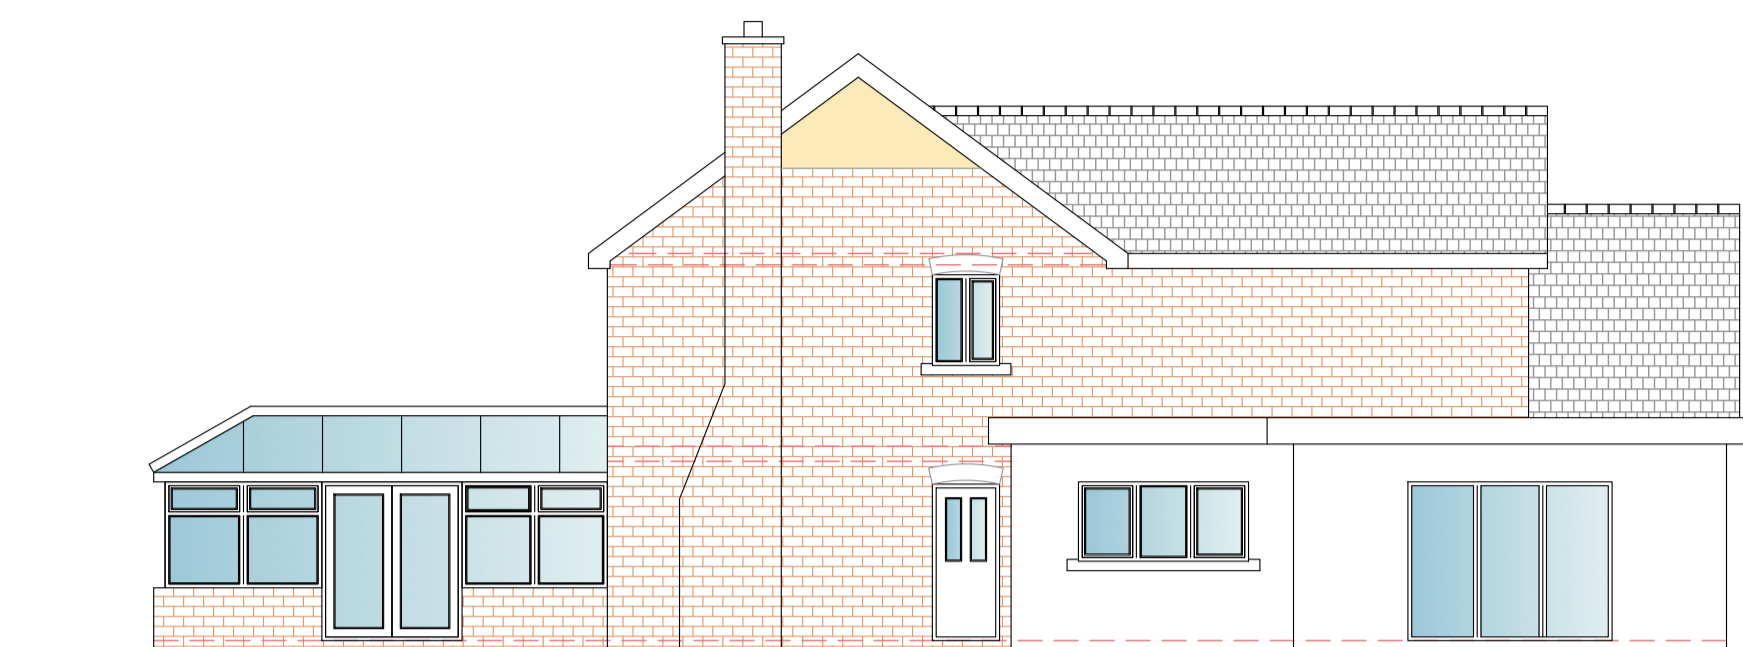

Proposed Rear Elevation

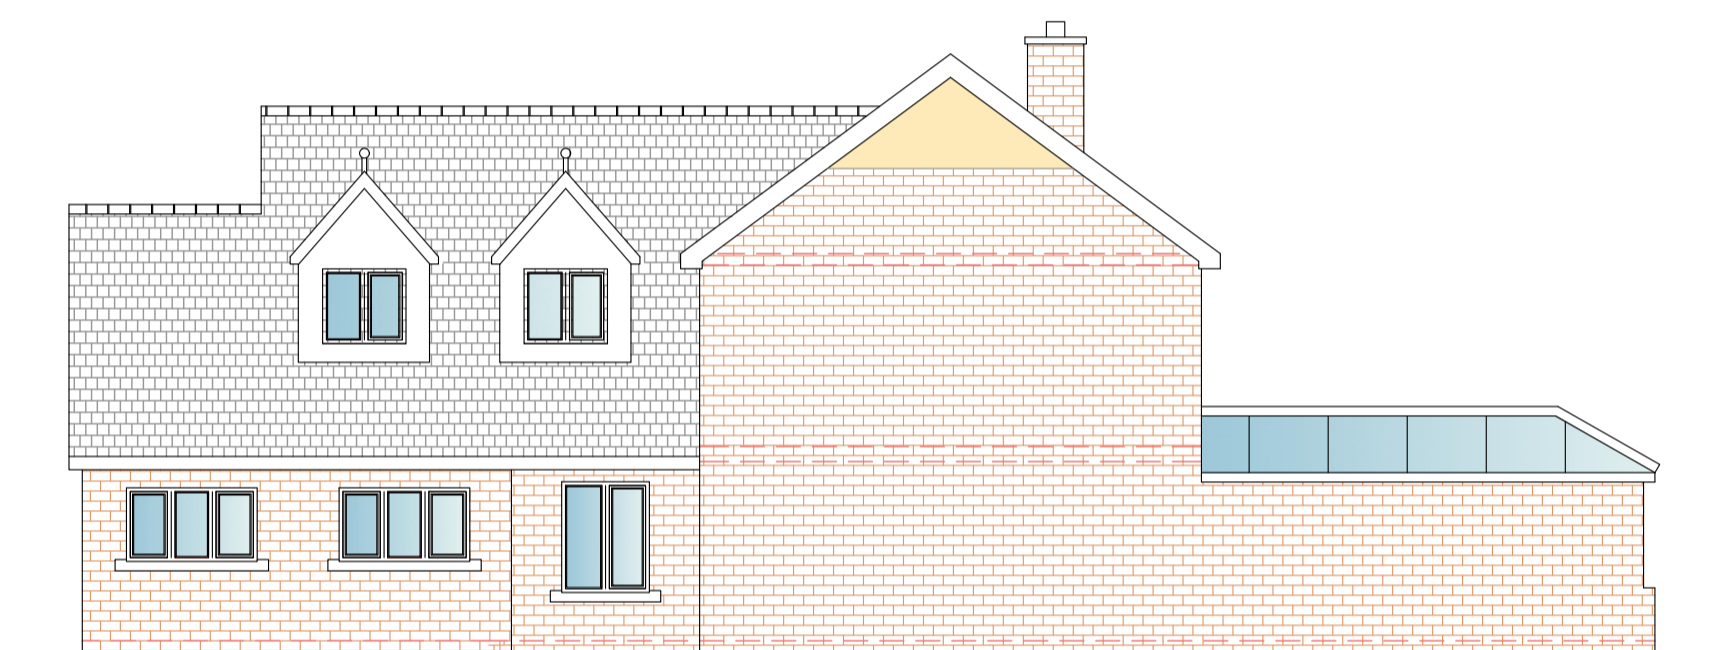

Proposed Front Elevation

The drawing is the property of JTS Architectural services and is not to be copied, used or shown to any third party without written consent.



| | |
|---------|--|
| Address | 50 Laurell Bank, Whitehaven |
| Title | Proposed Plans - DWG02 |
| Project | Garage Conversion & Rear Extension Planning Application Drawing |
| Scale | 1/50, 1/100 & 1/500 |