




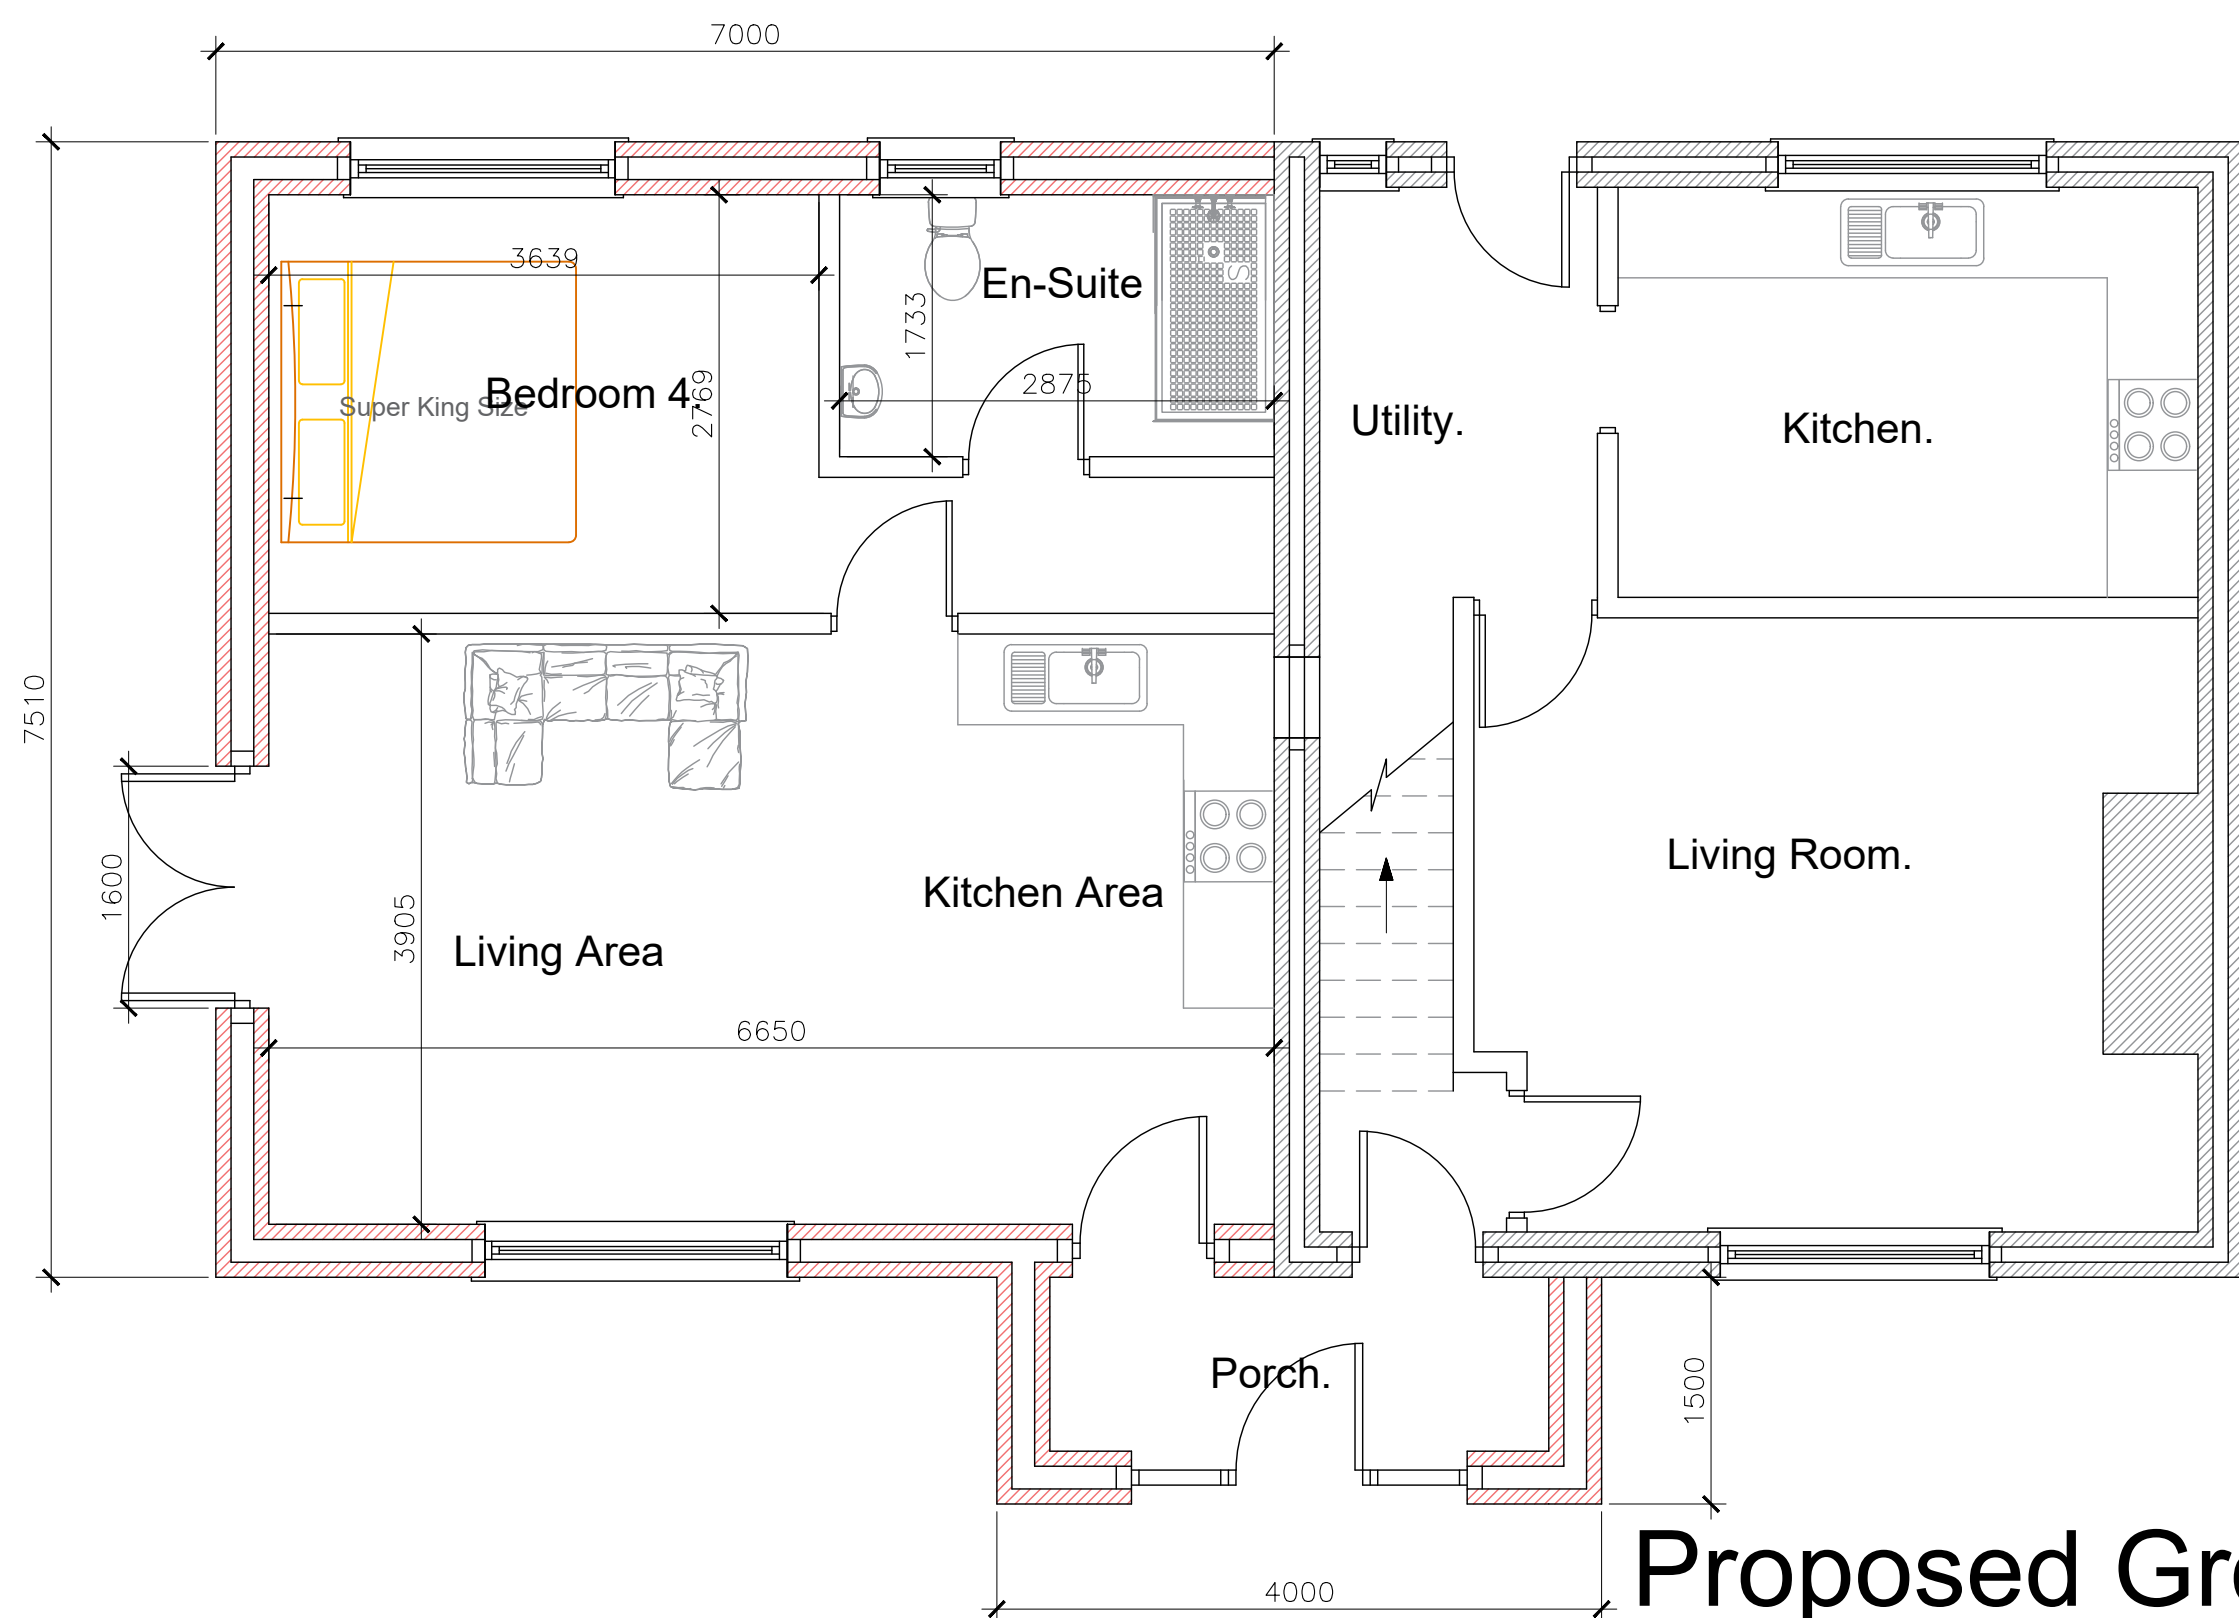


Proposed Ground
Floor Plan

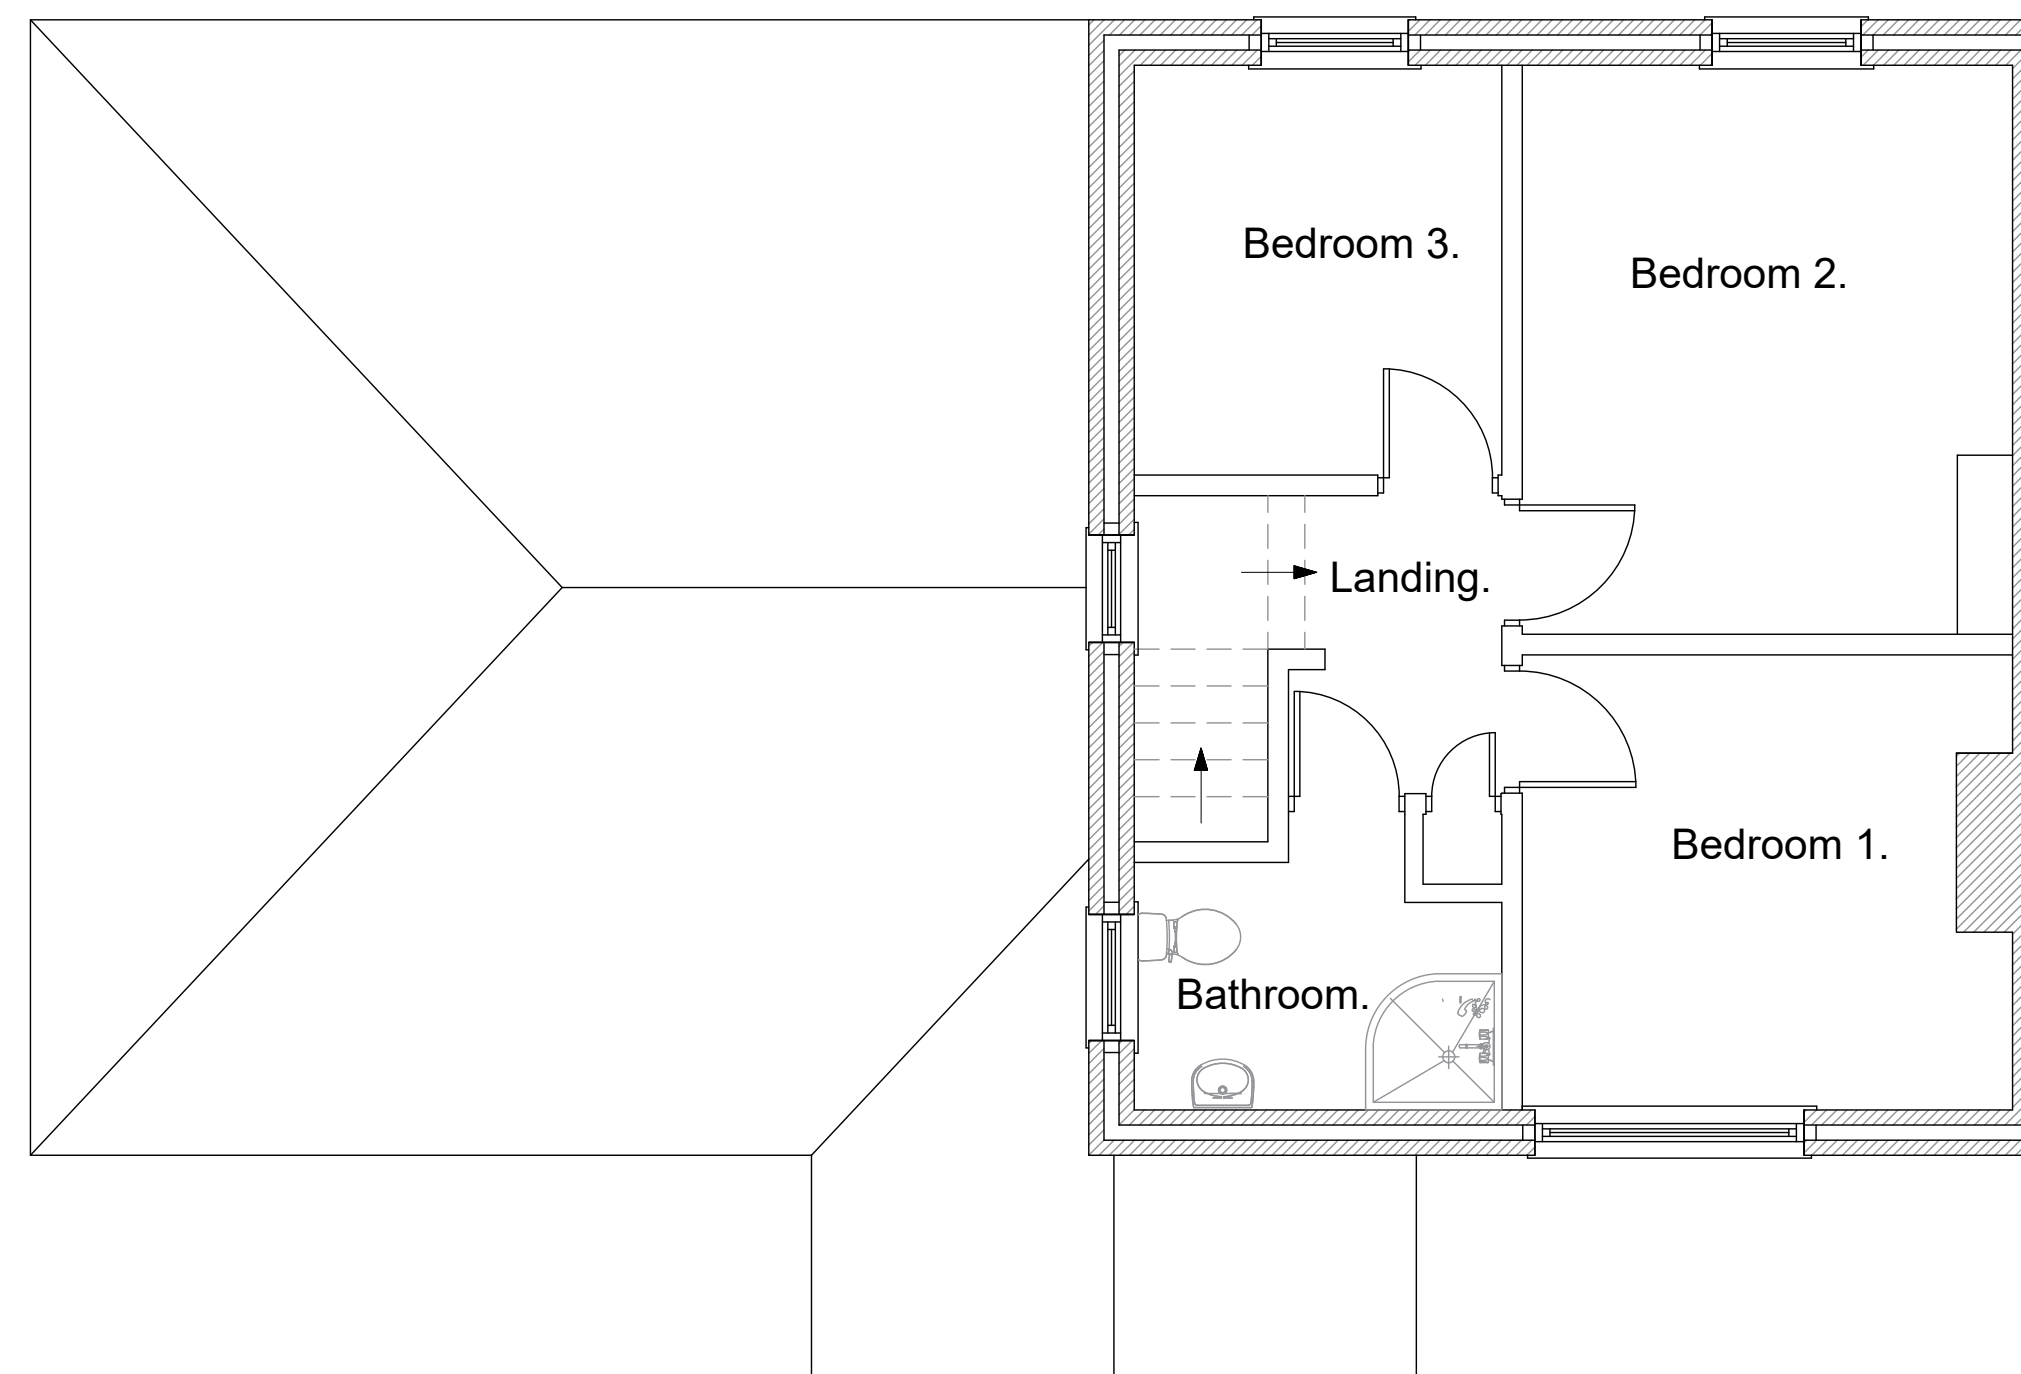


Proposed First
Floor Plan

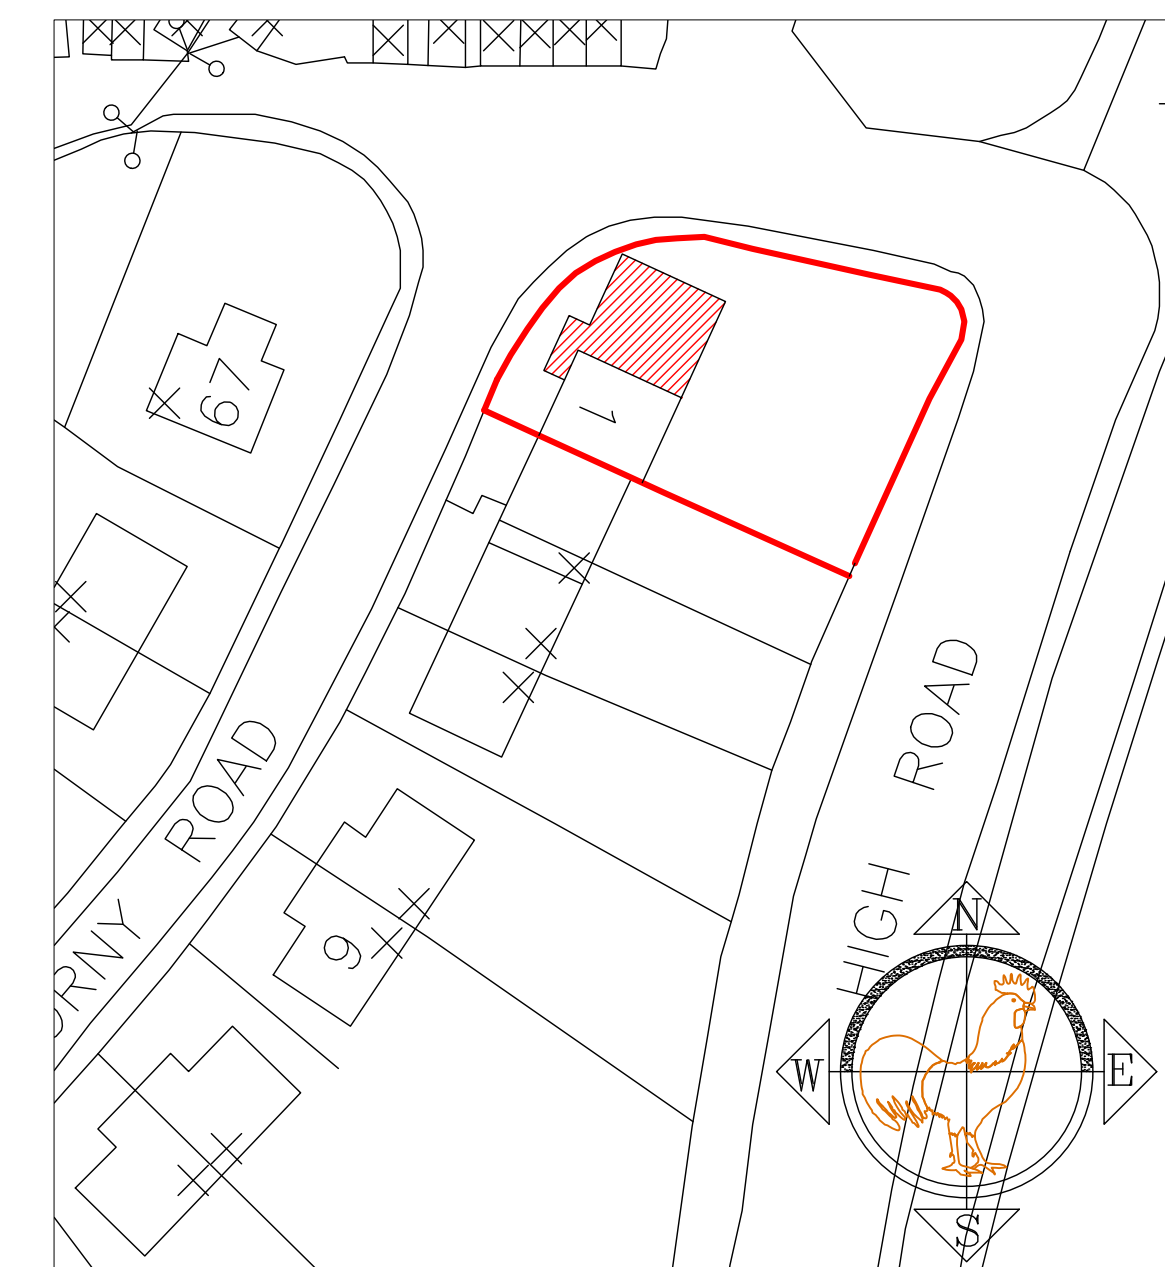

Location plan
Scale 1/500

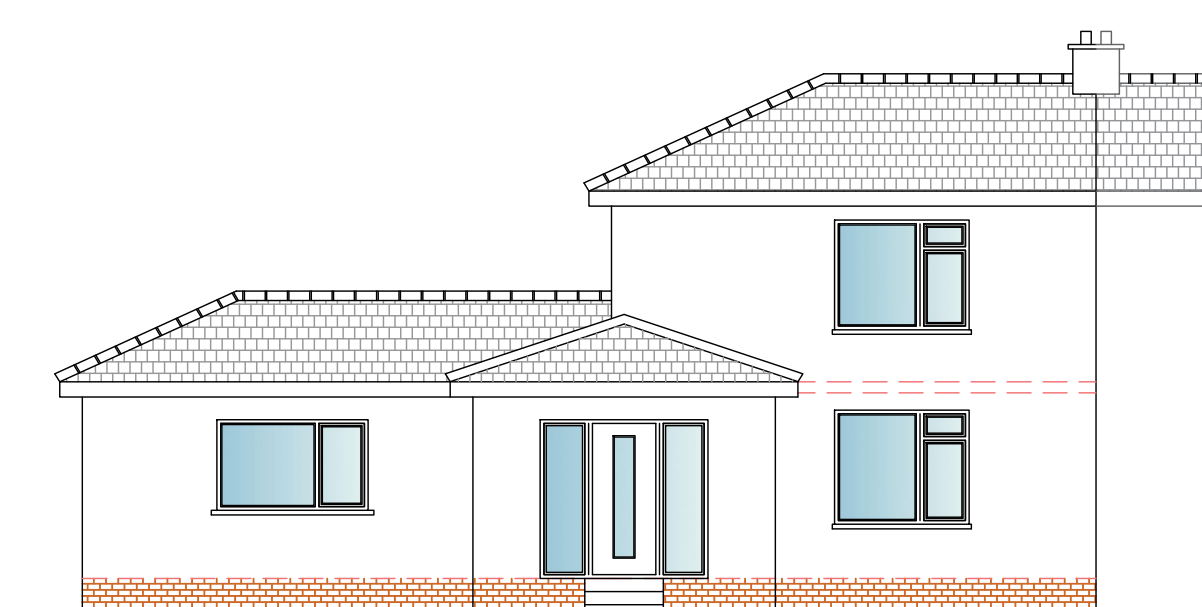


Proposed Front
Elevation

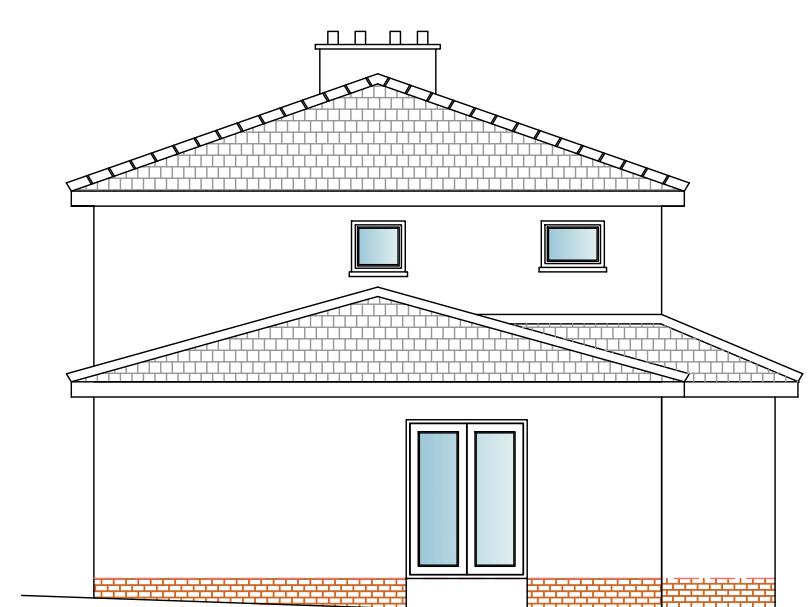

Proposed Side
Elevation



Proposed Rear
Elevation

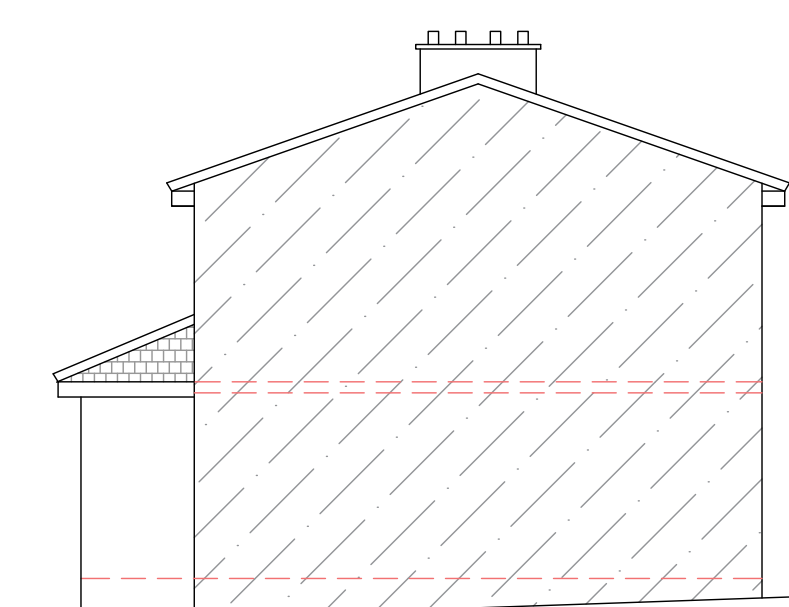

Proposed section
Through Adjoining
Property

