




Ground Floor Plan

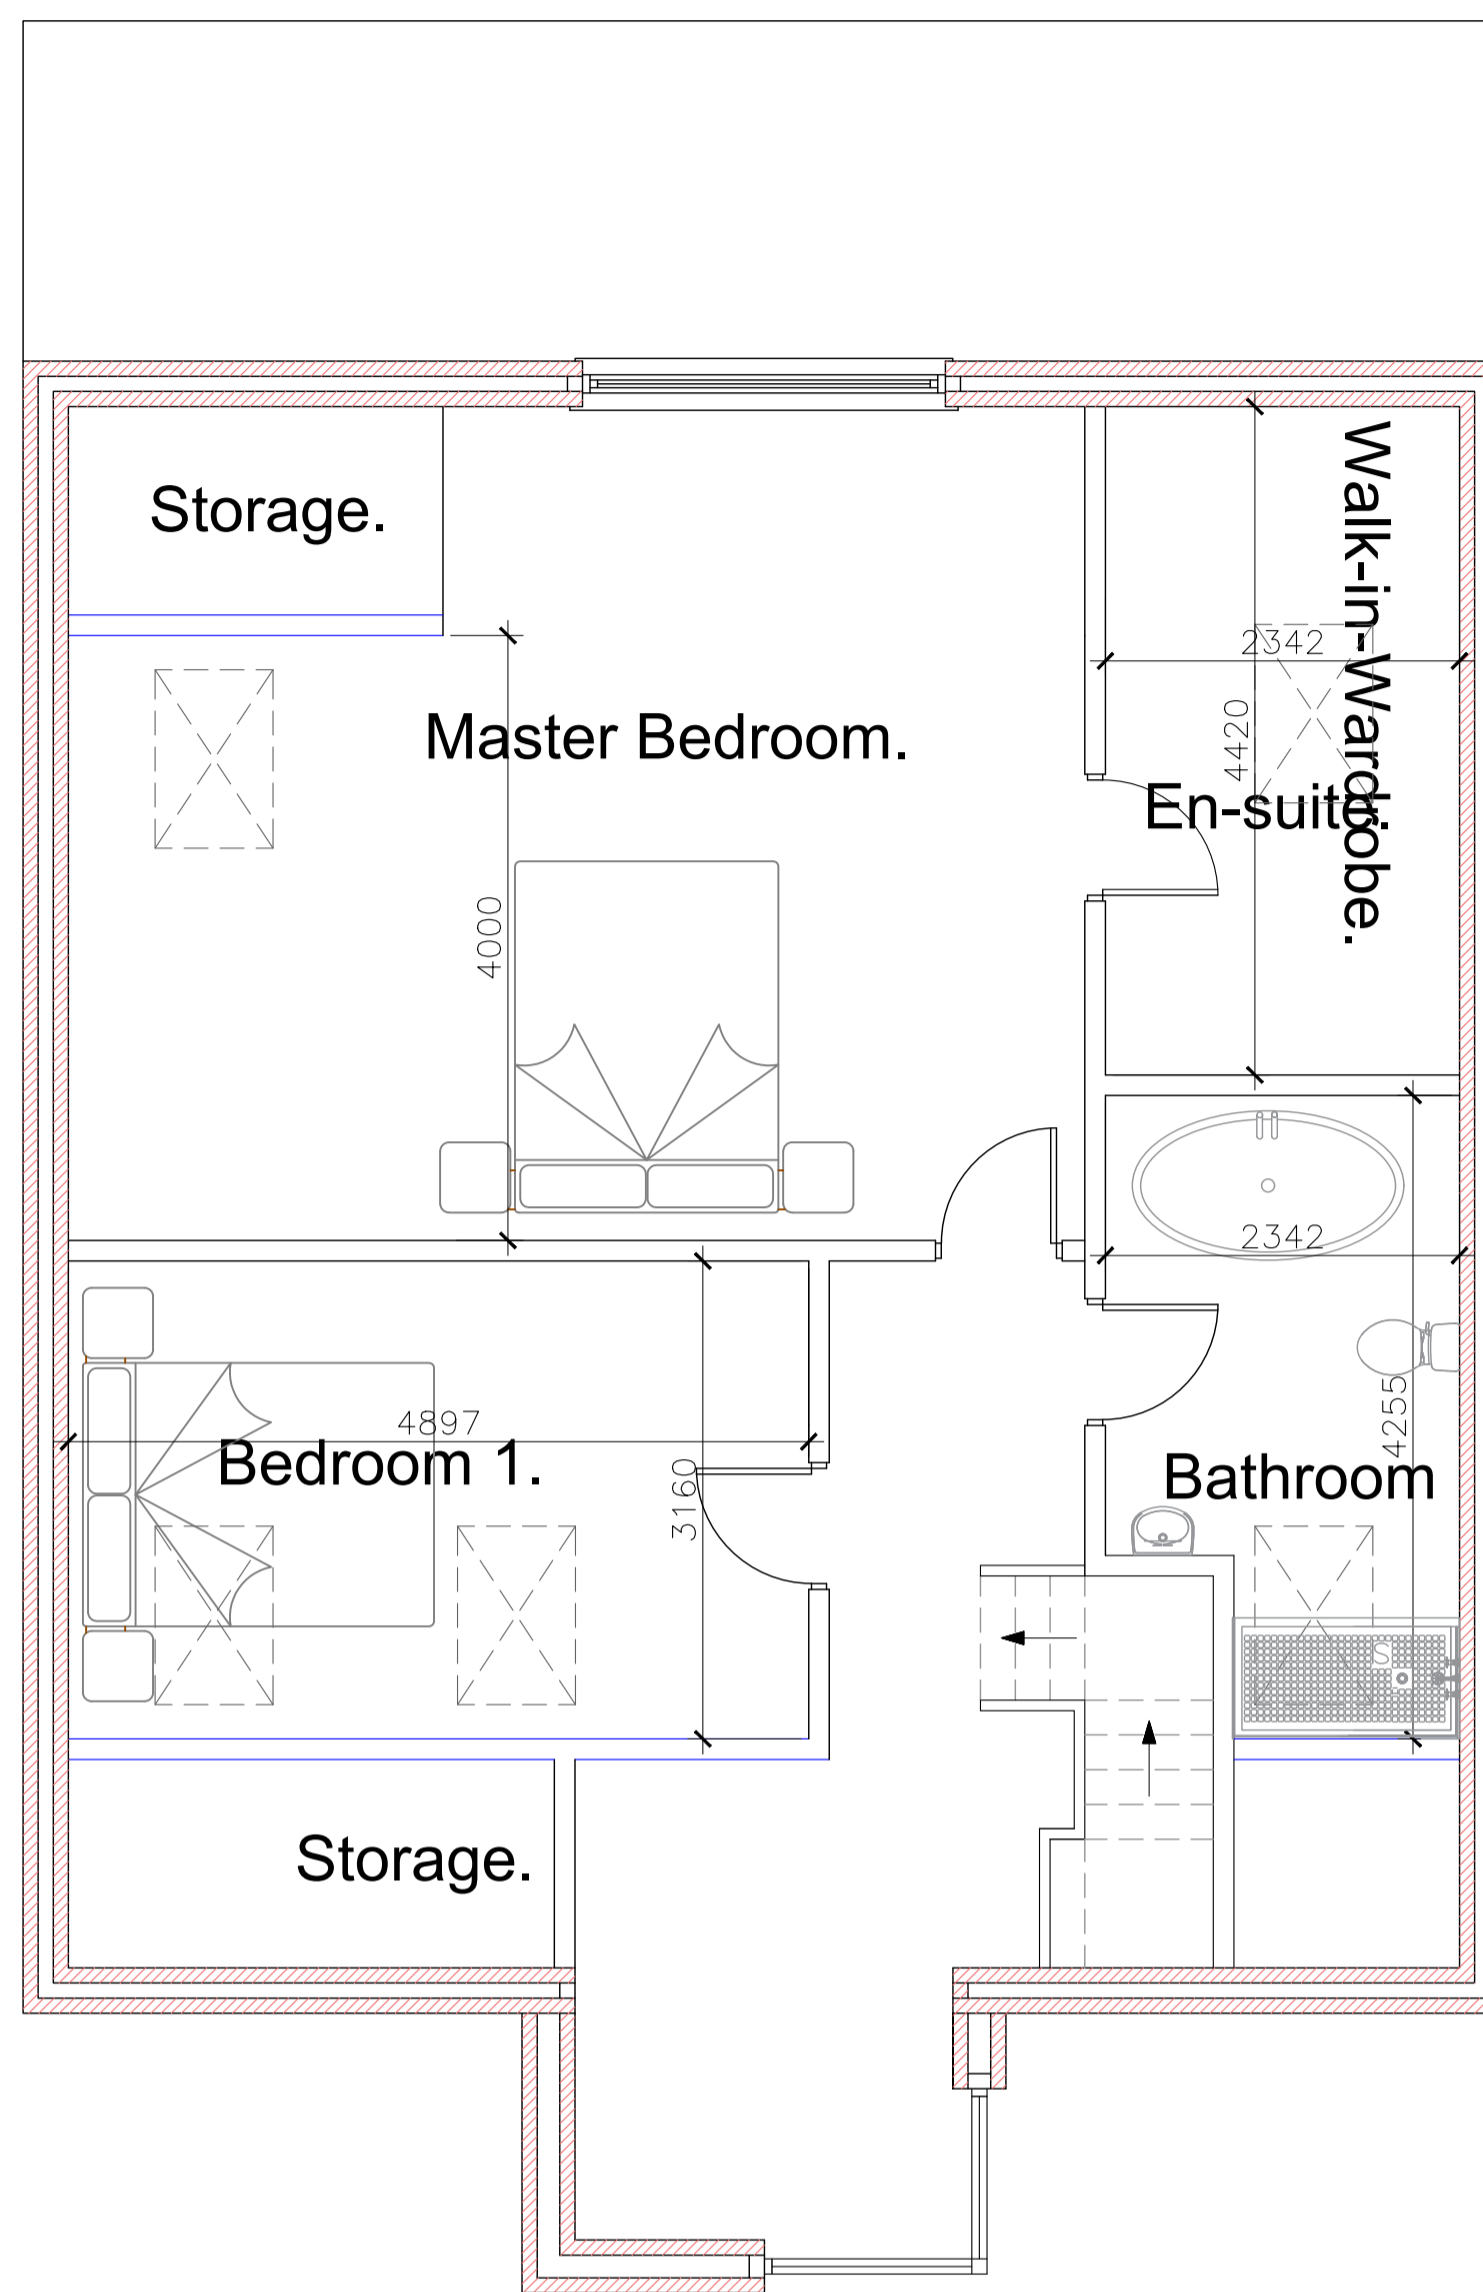


First Floor Plan

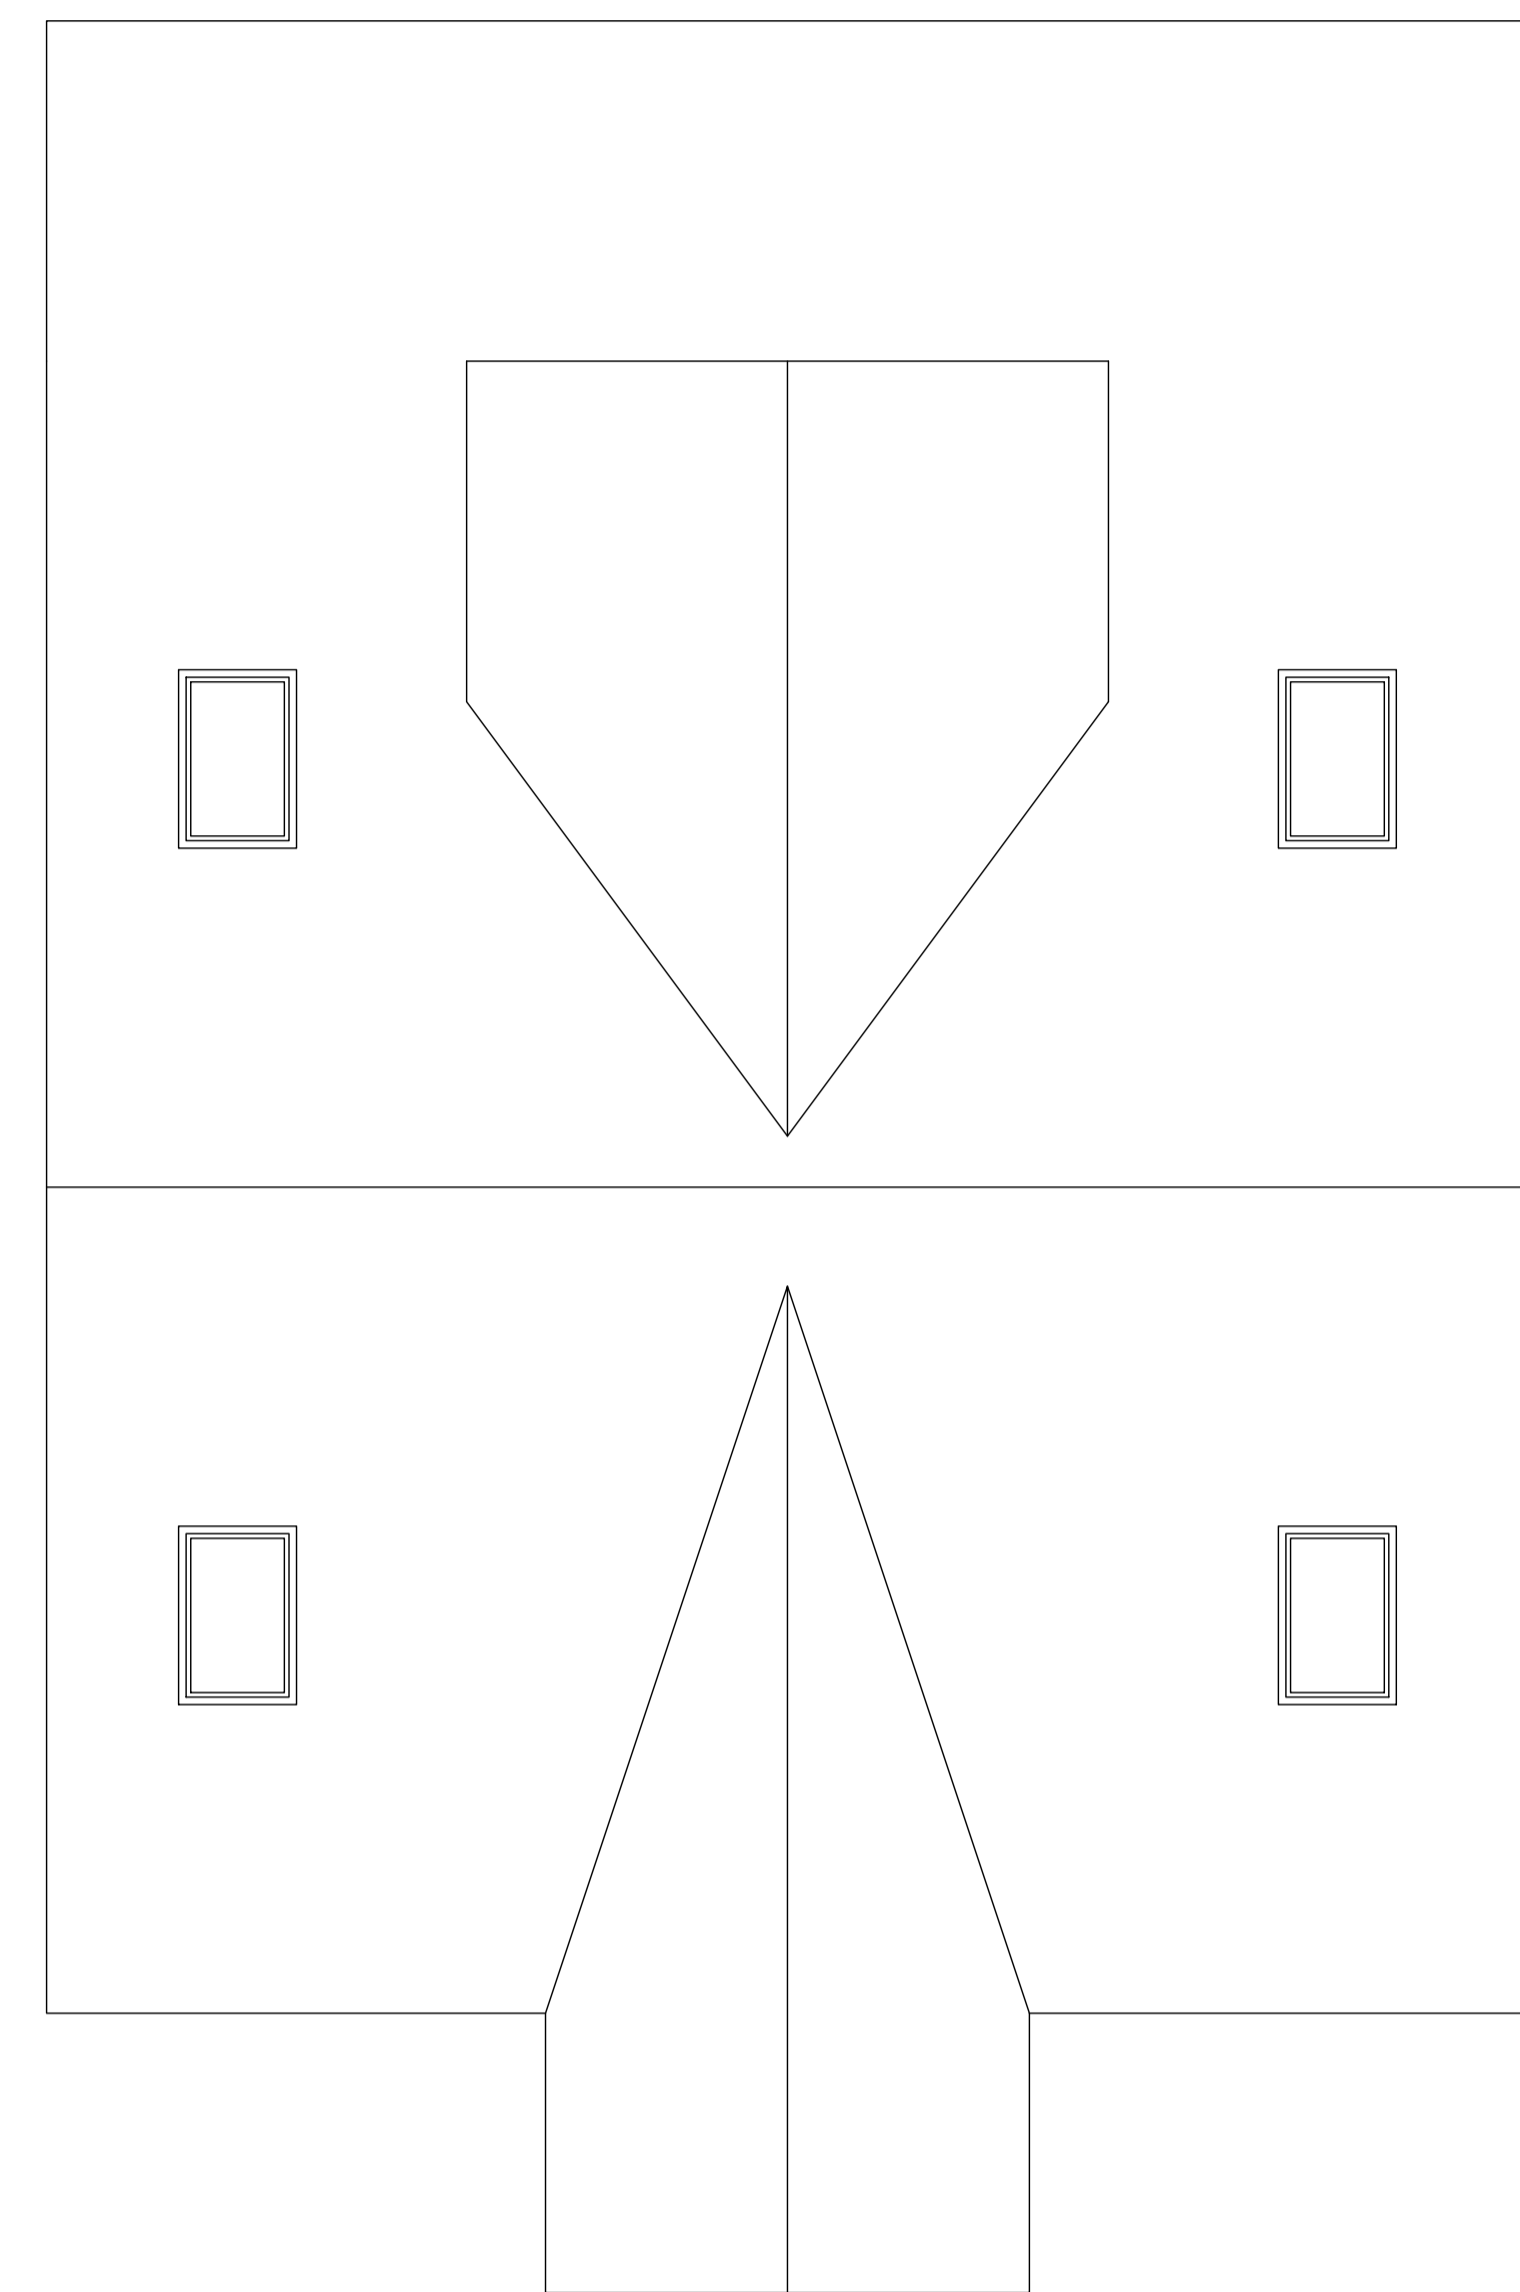


Roof Plan

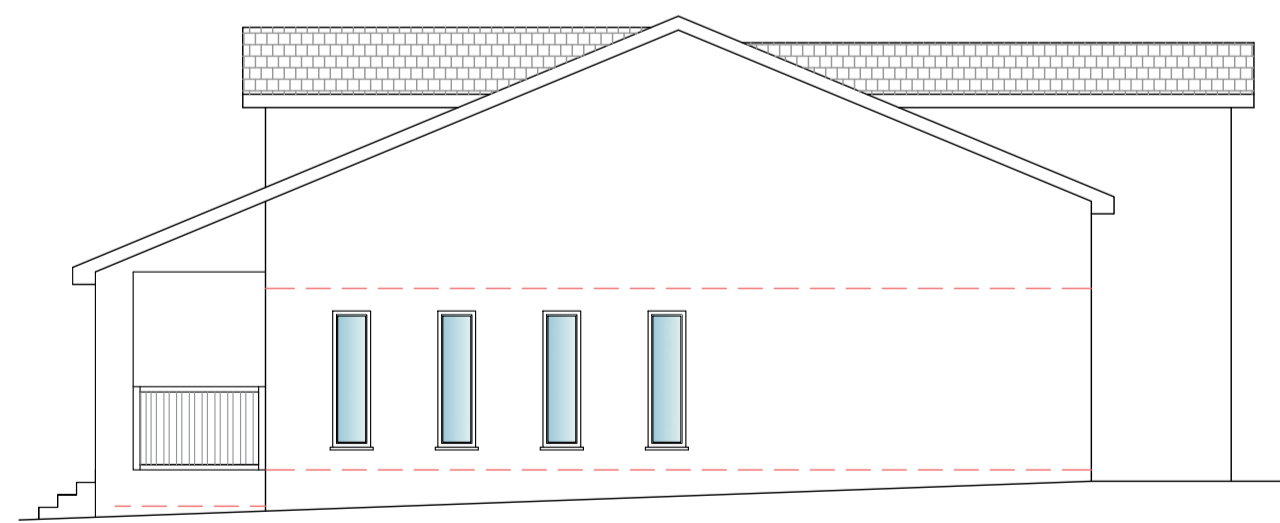

Side Elevation

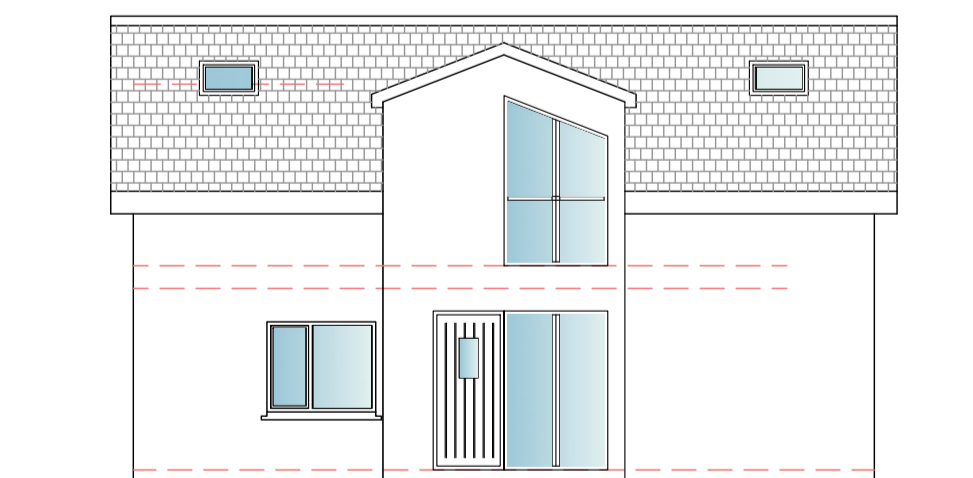

Rear Elevation

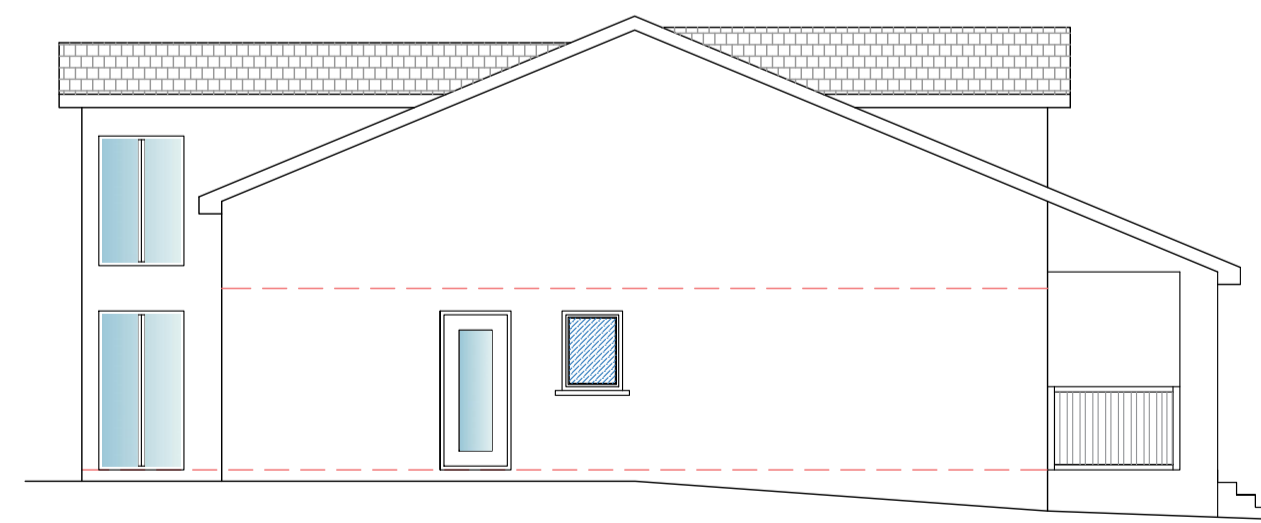

Side Elevation



Front Elevation

Drawing is for achieving Planning Approval and building control Approval Purposes only
The drawing is the property of JTS Architectural Services and is not to be copied, used or shown to any third party without written consent.

	Address	Manx View, Seascale, Cumbria
	Title	Bungalow Alterations
	Project	Proposed Plans A1 DWG01 July 2023
	Scale	1/50,1/100