




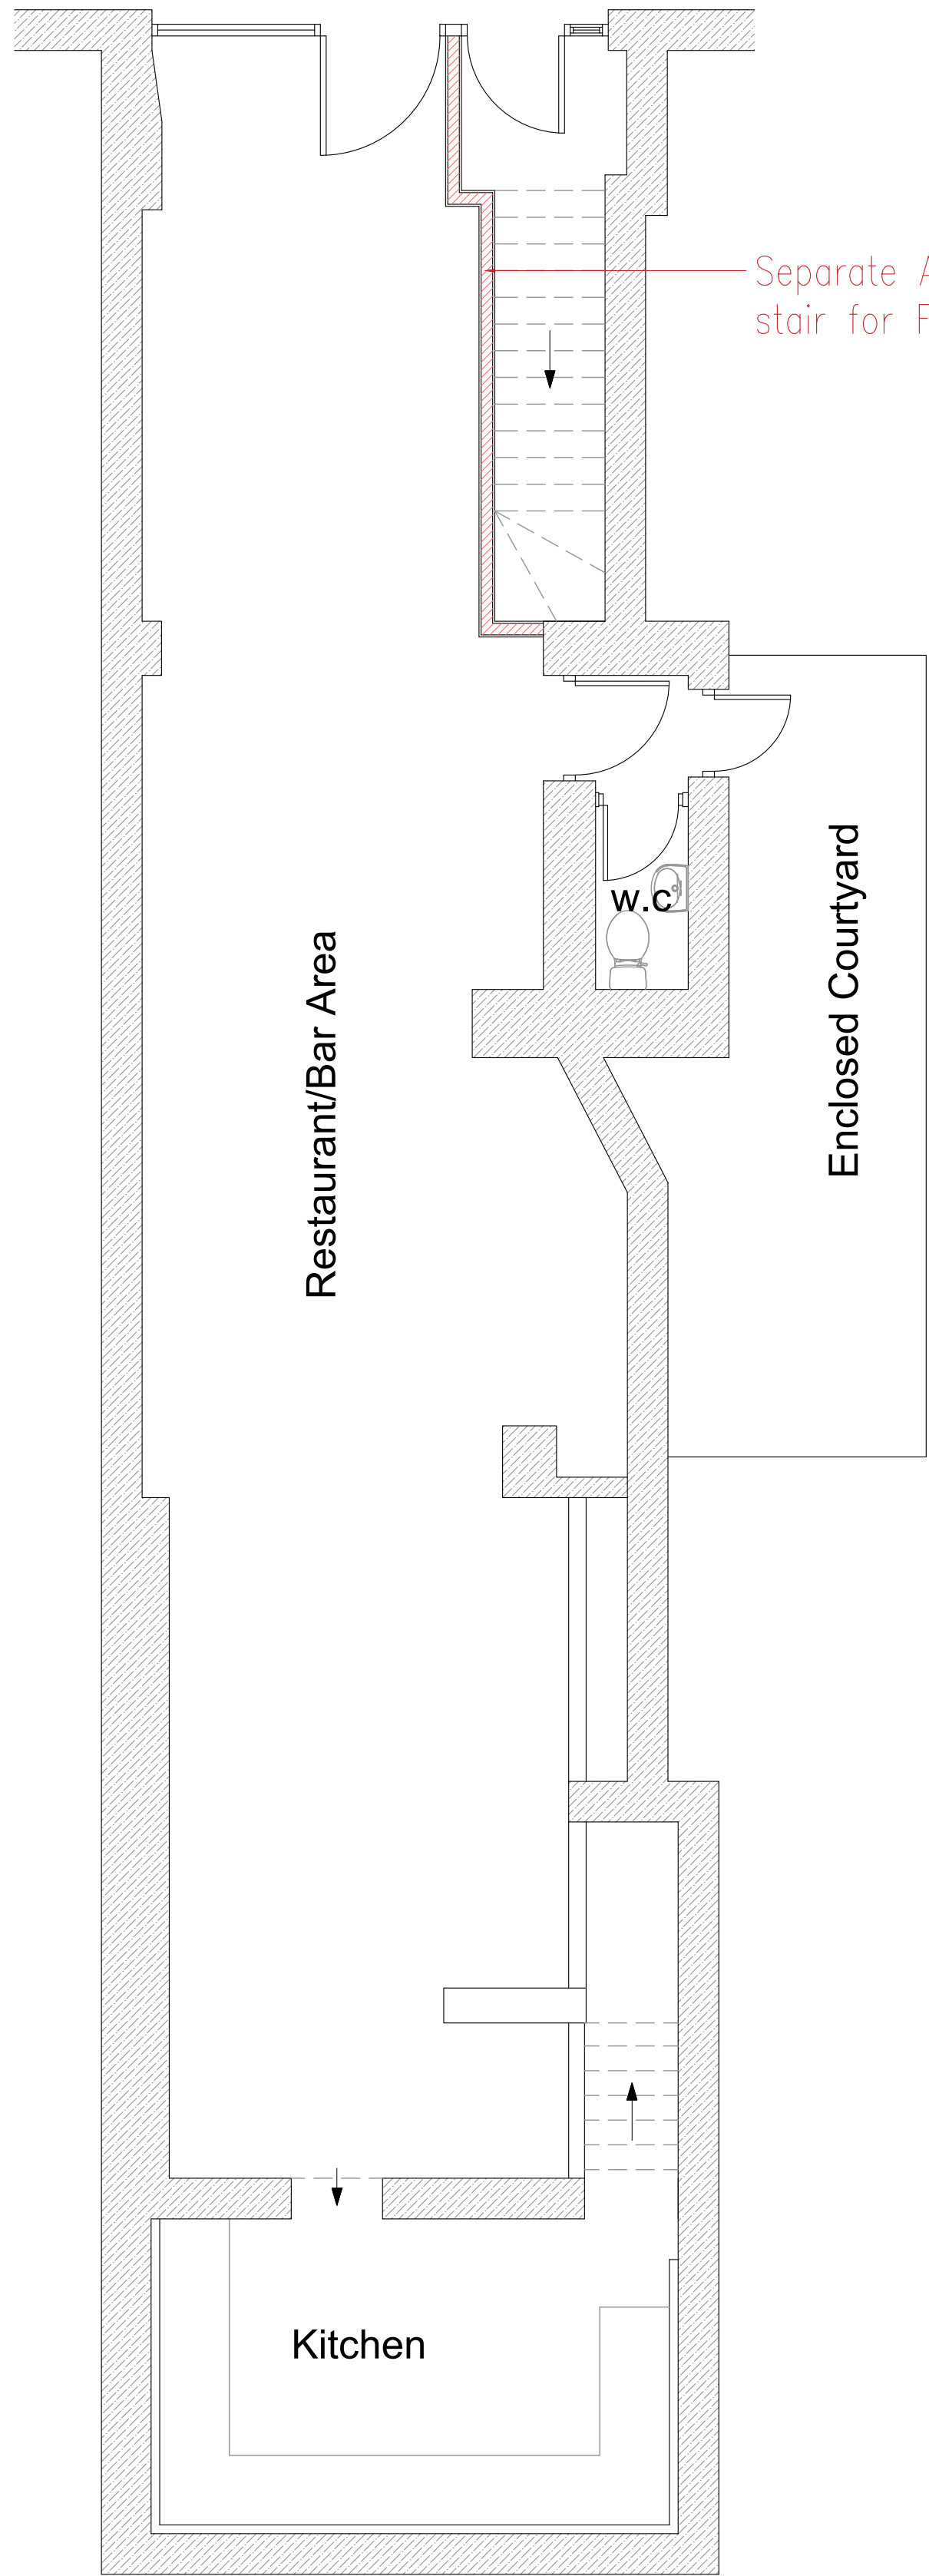


Proposed Ground Floor Plan

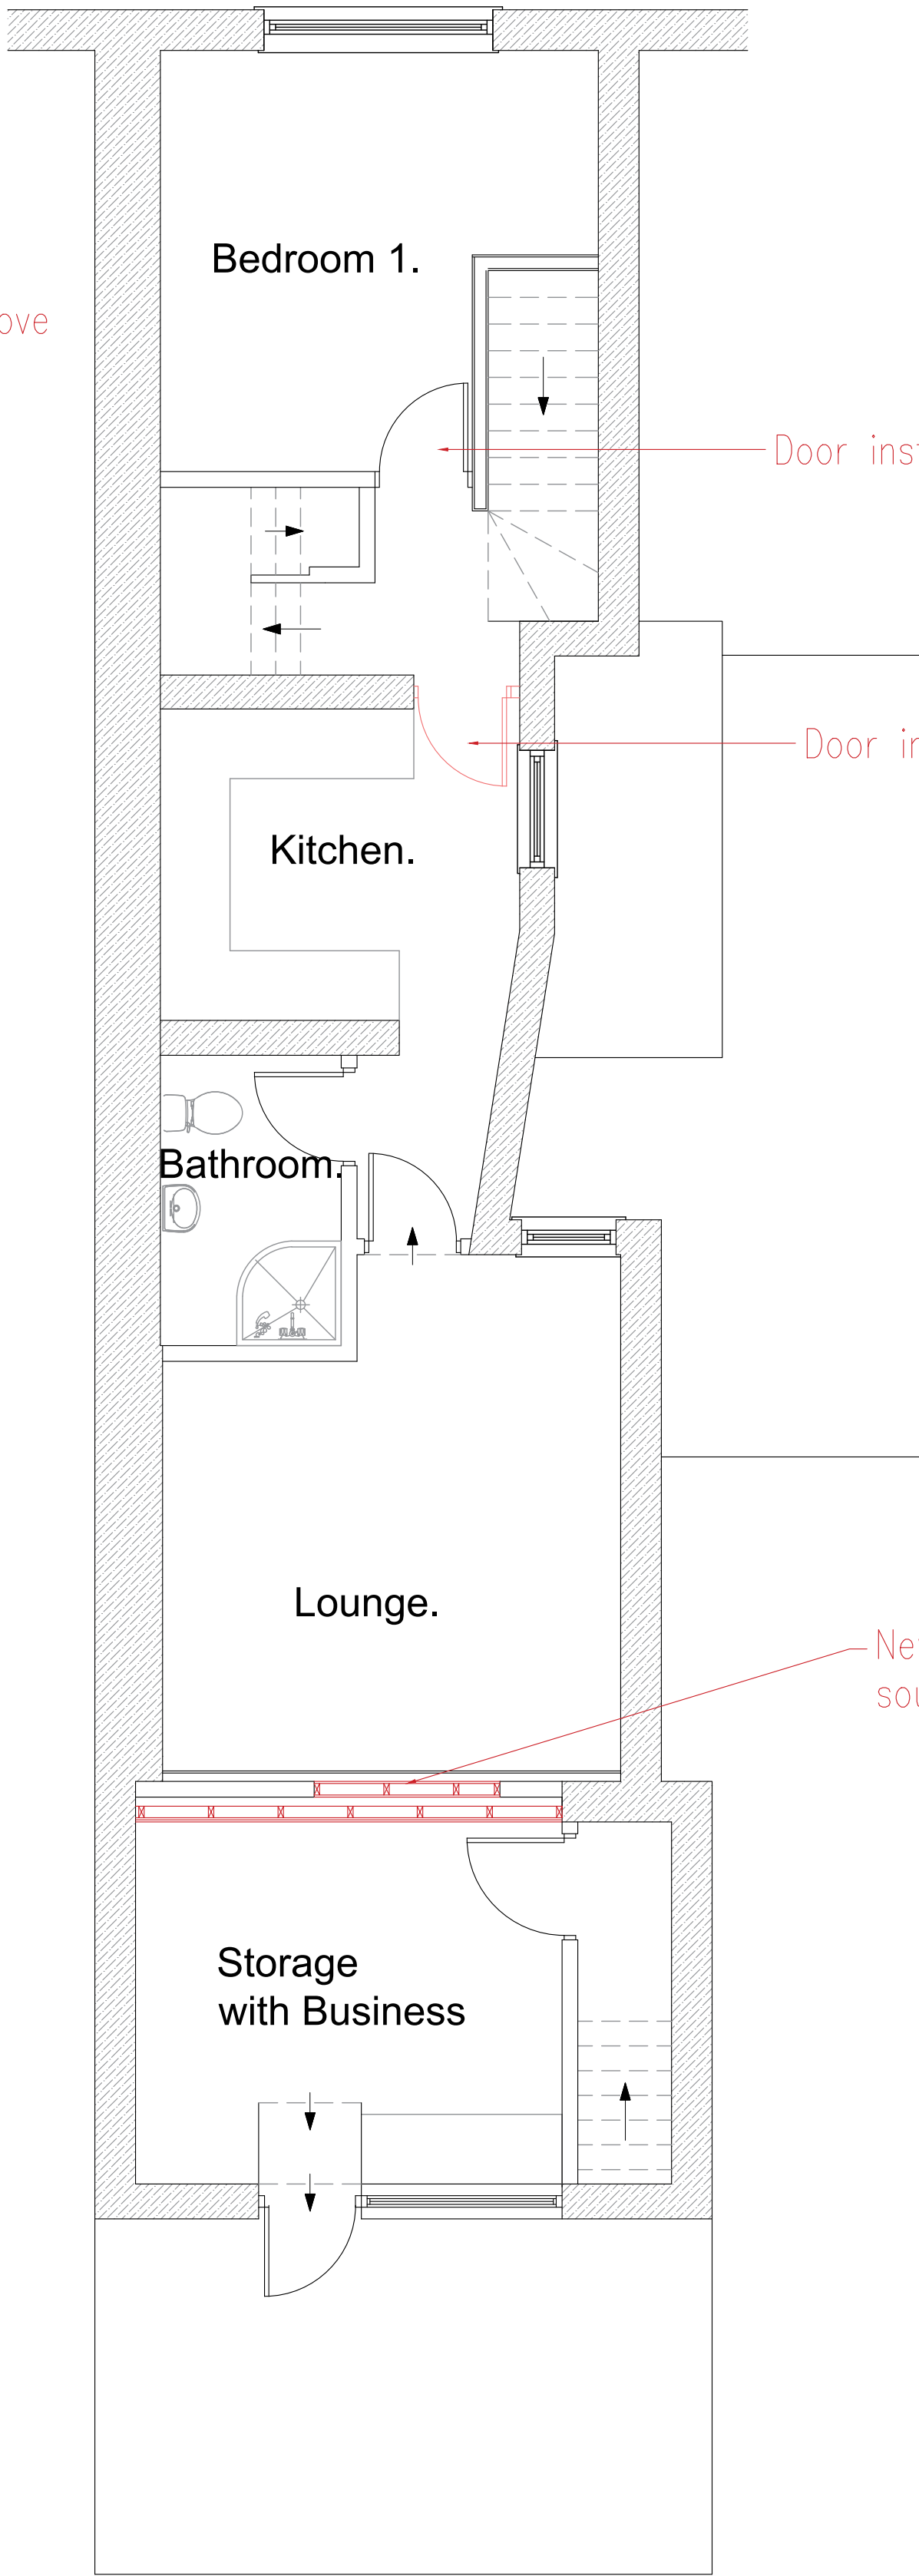


Proposed First Floor Plan

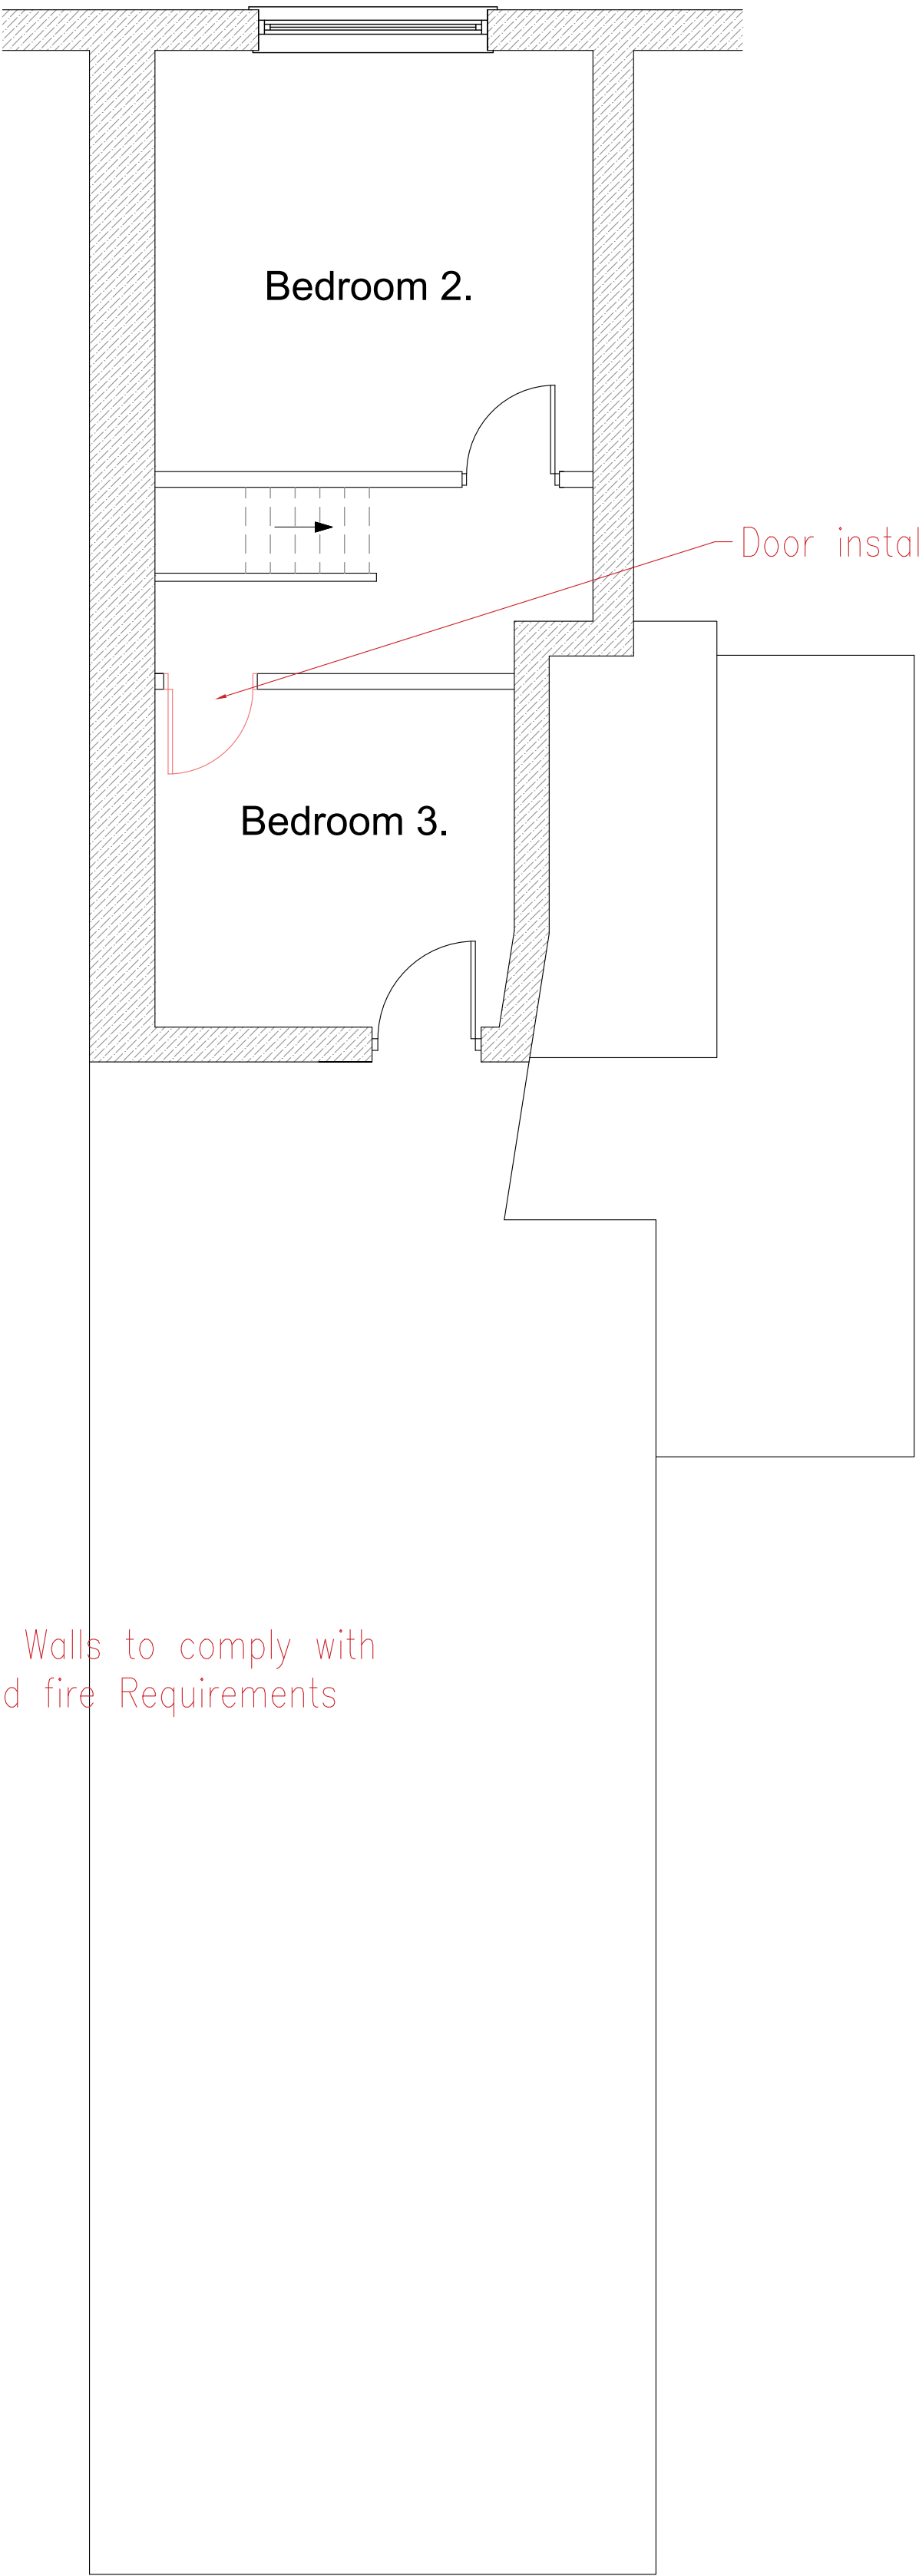

Proposed Second Floor Plan

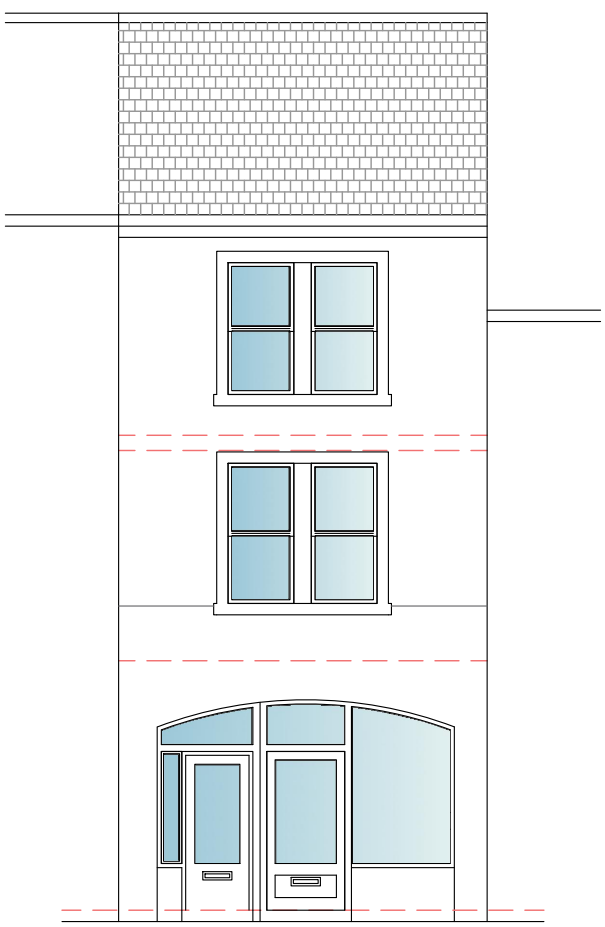

Proposed Front Elevation

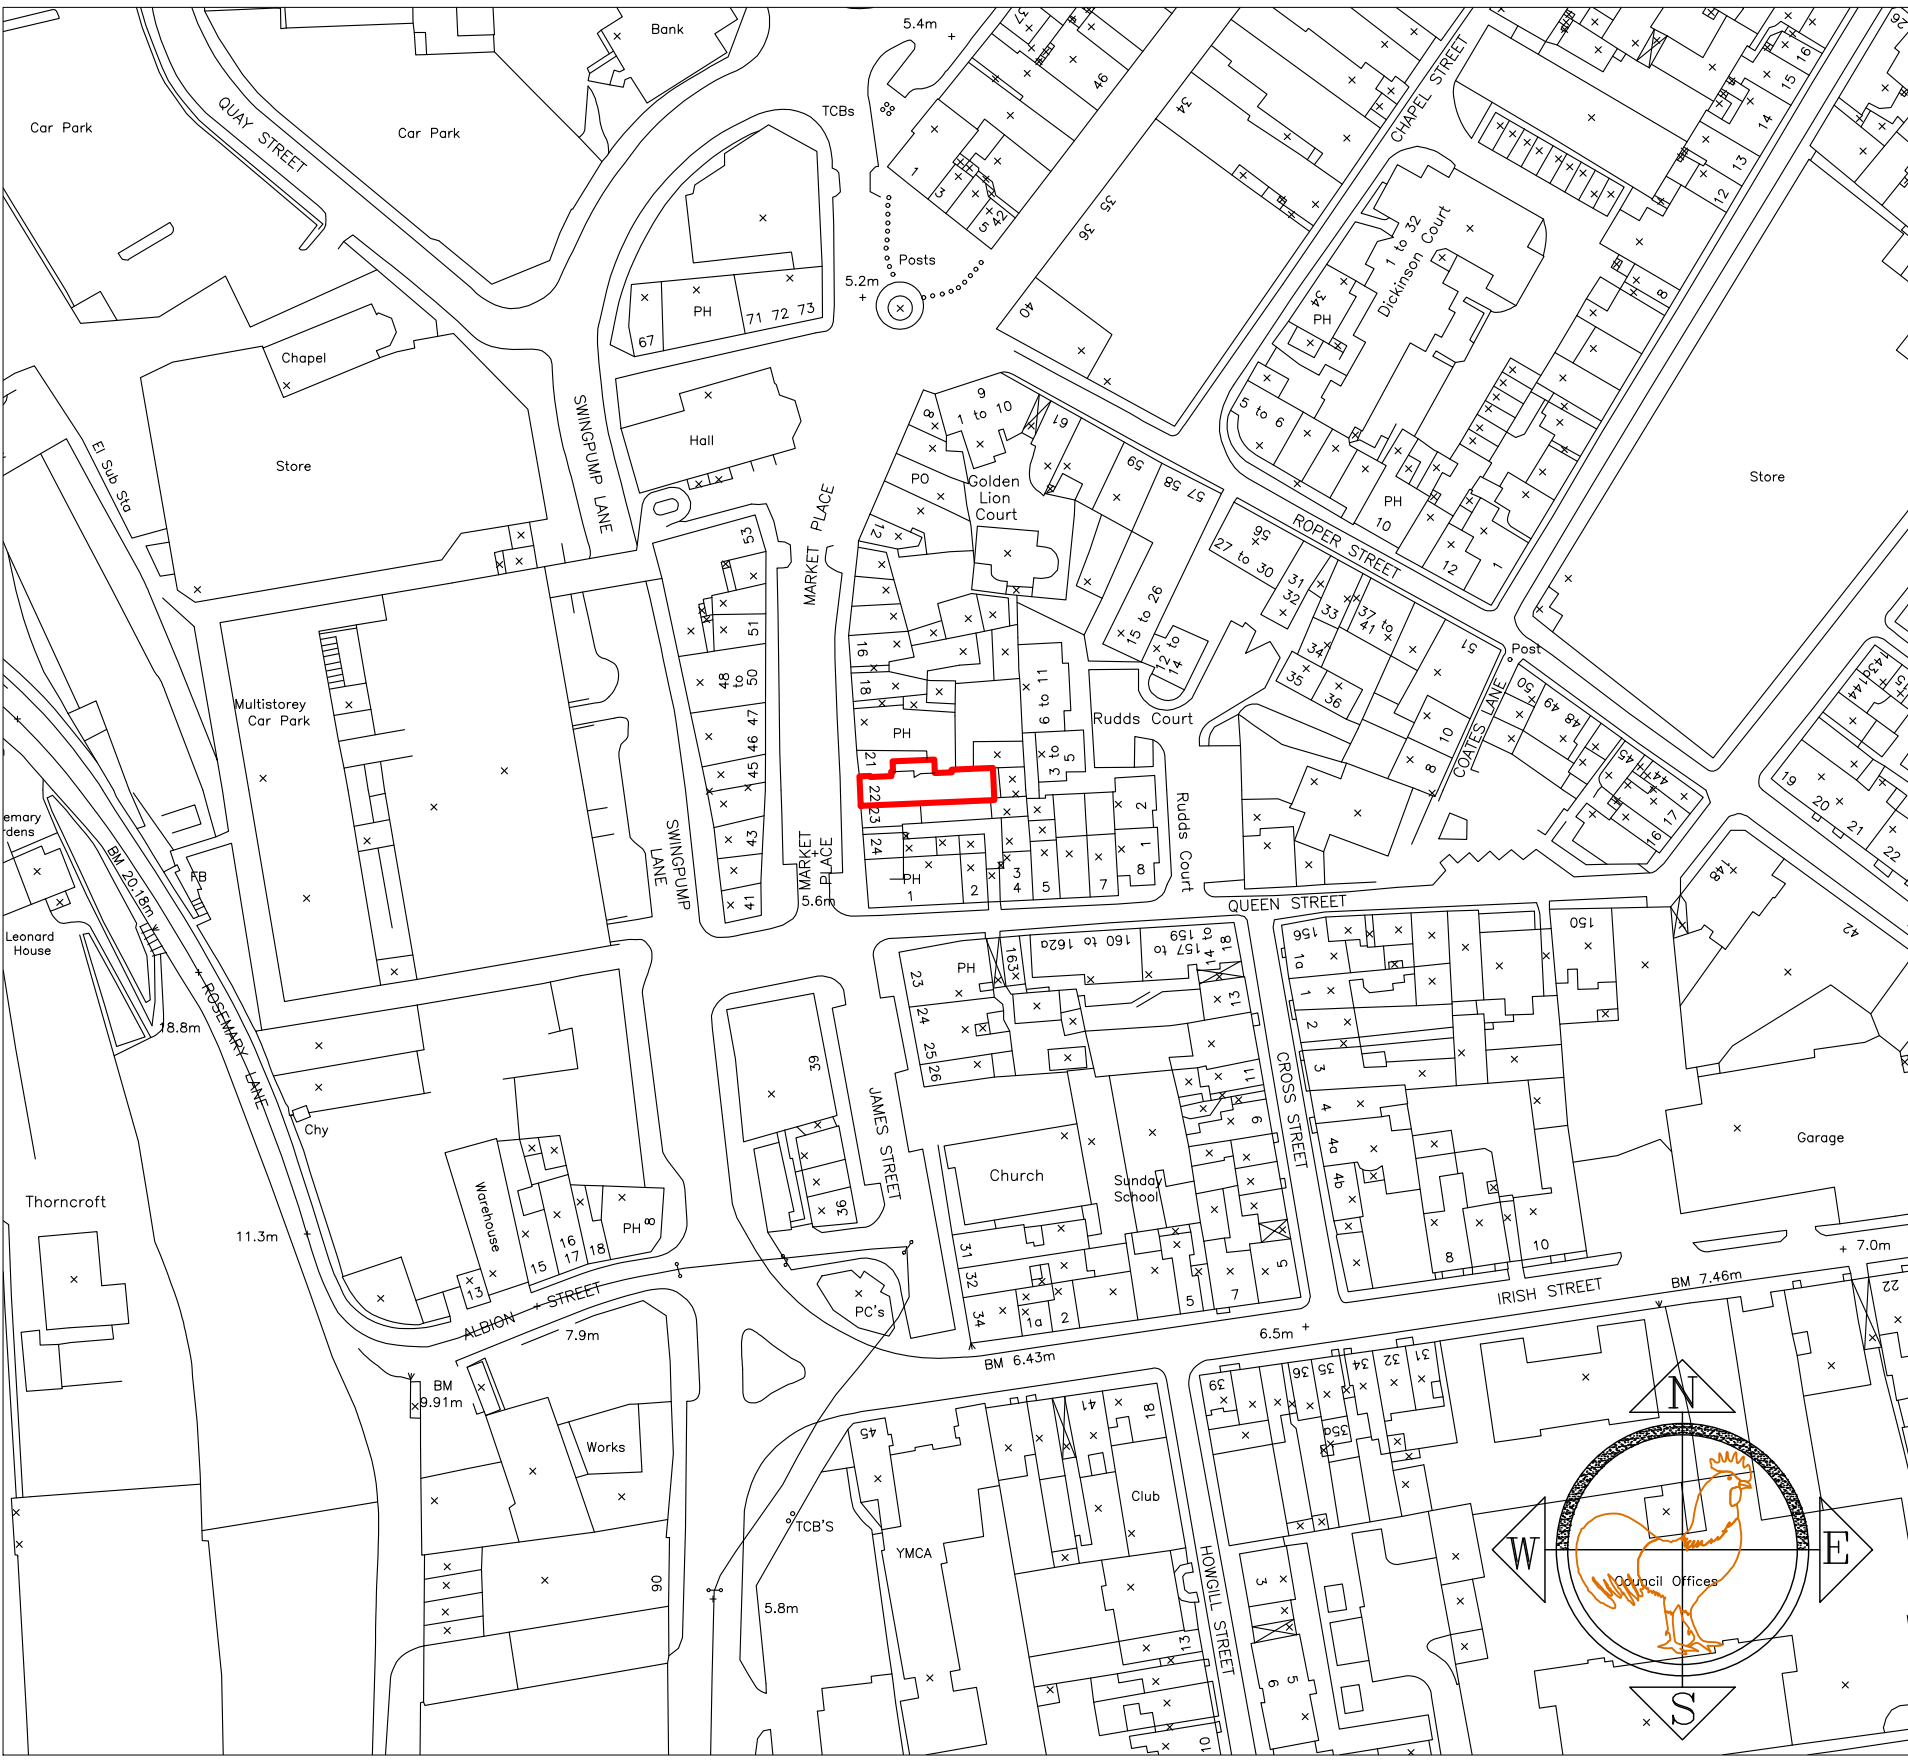

Location plan
Scale 1/1250