




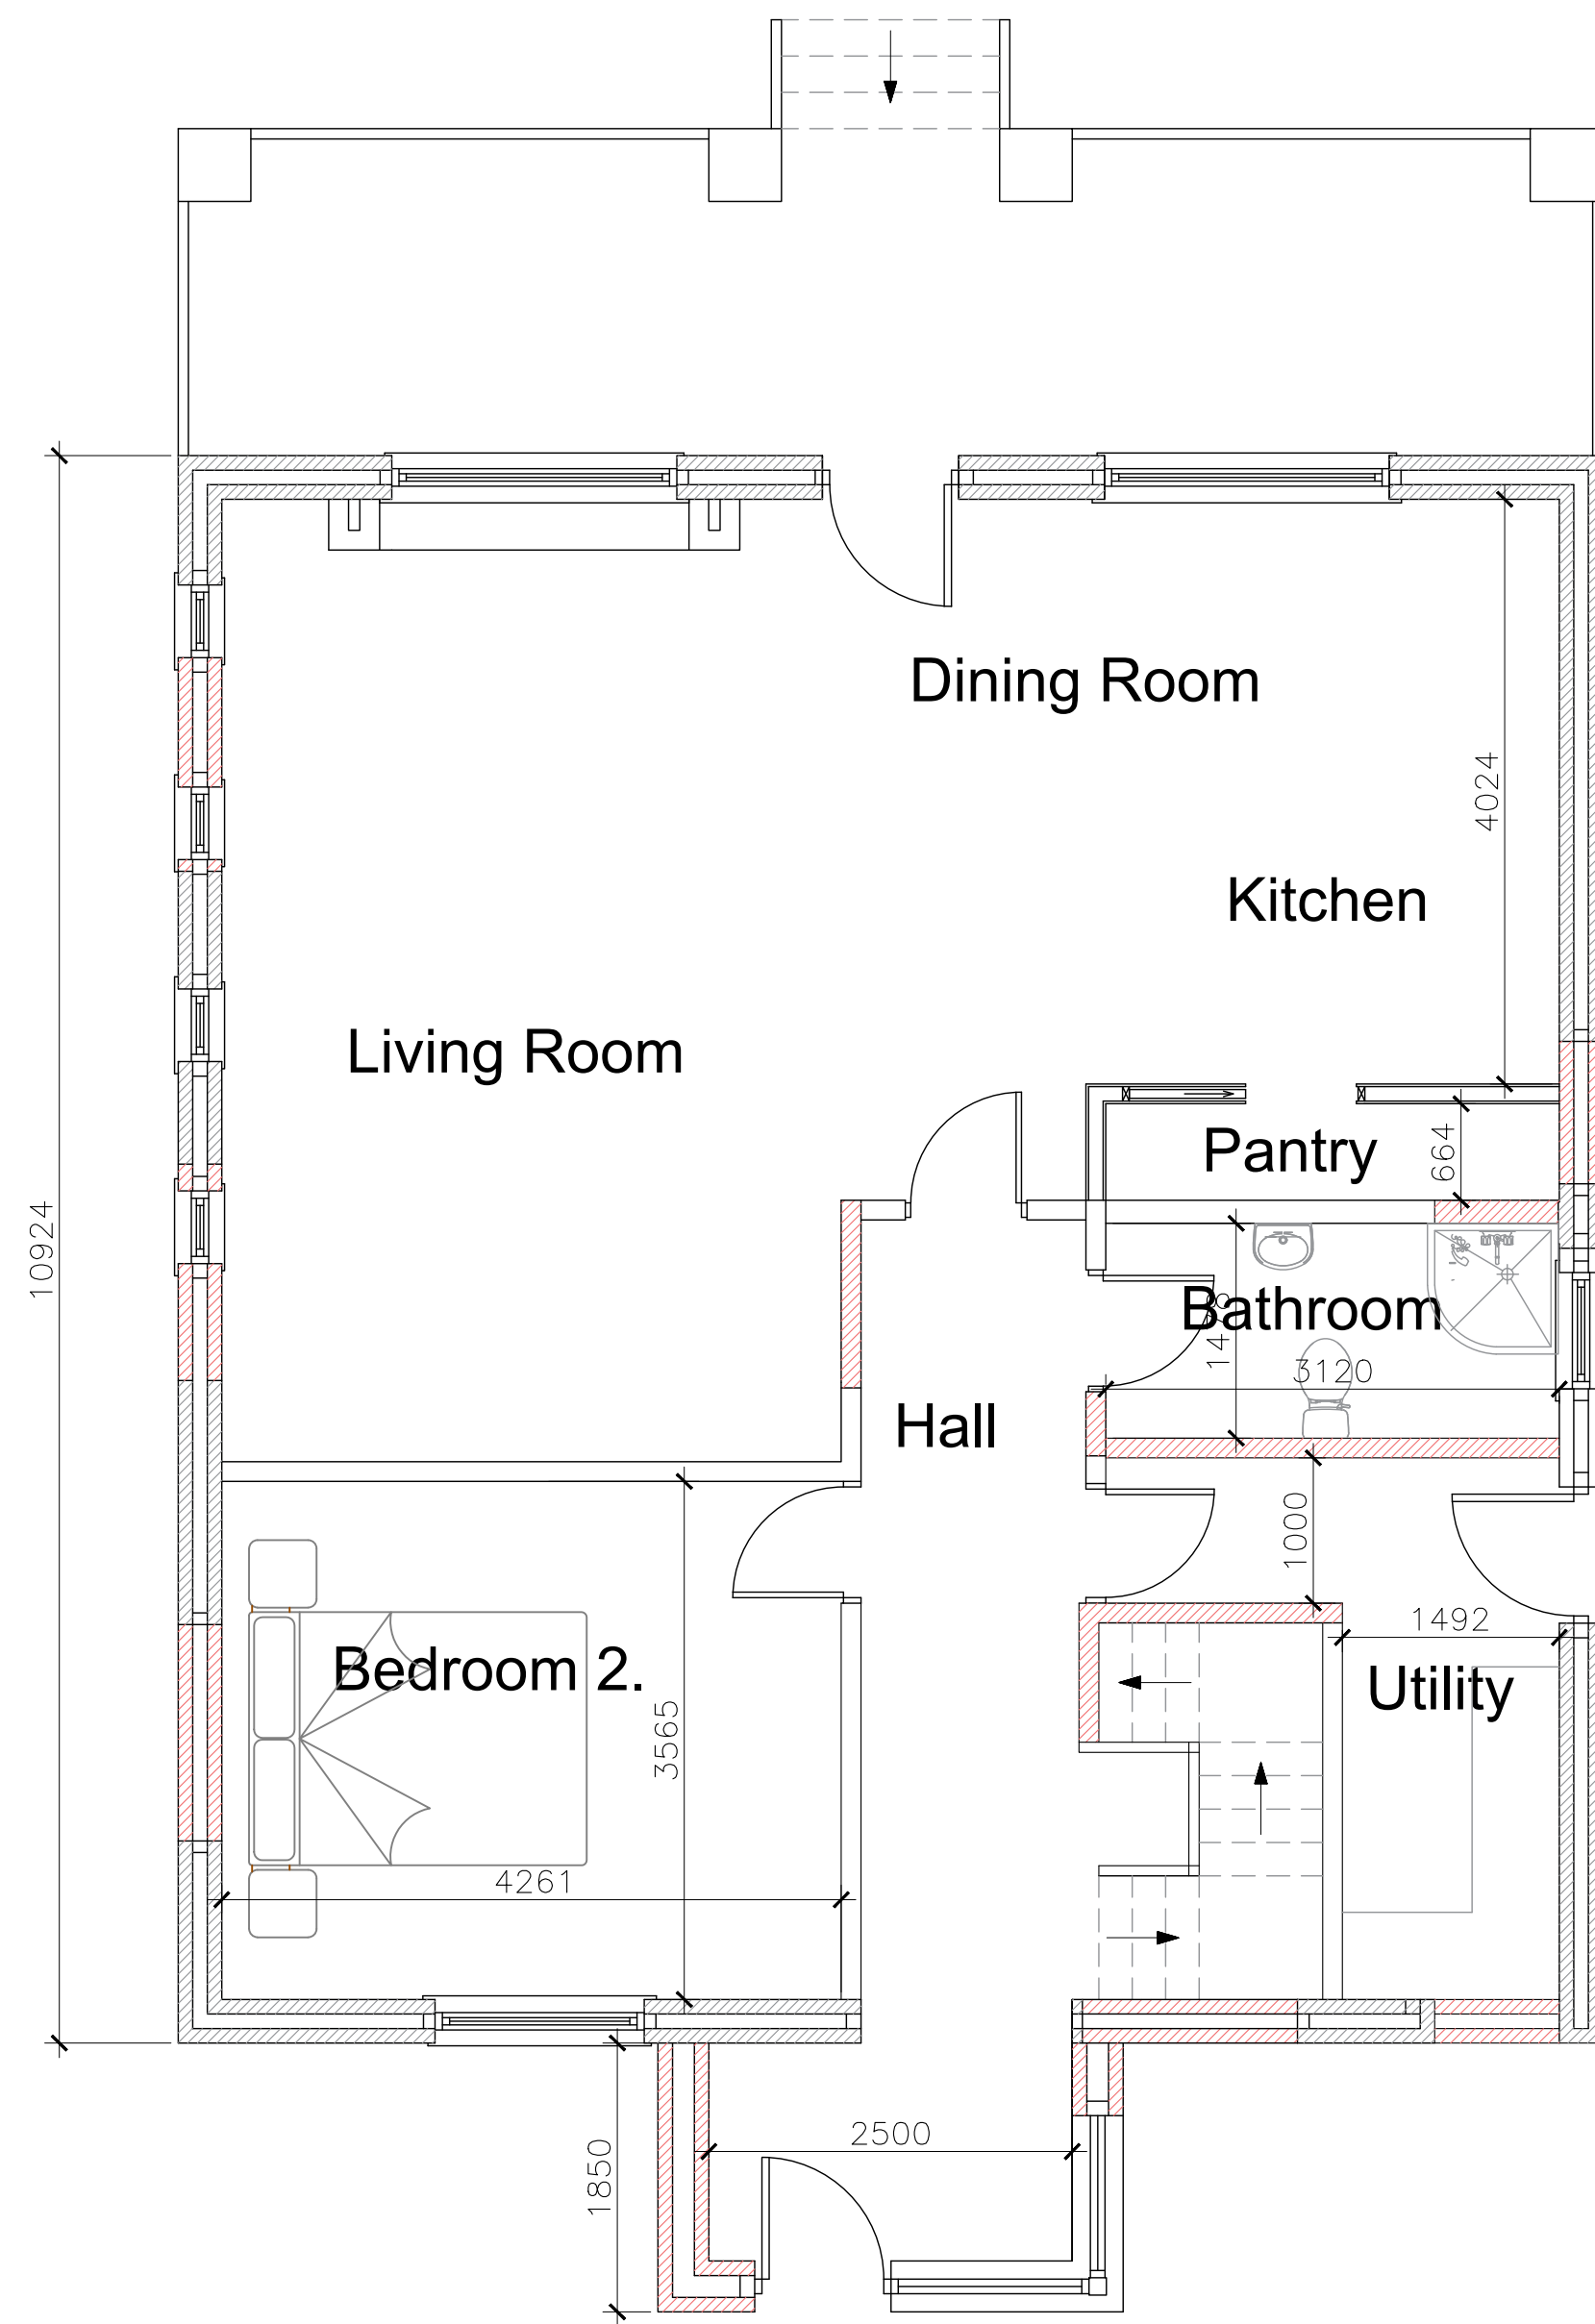


Ground Floor Plan

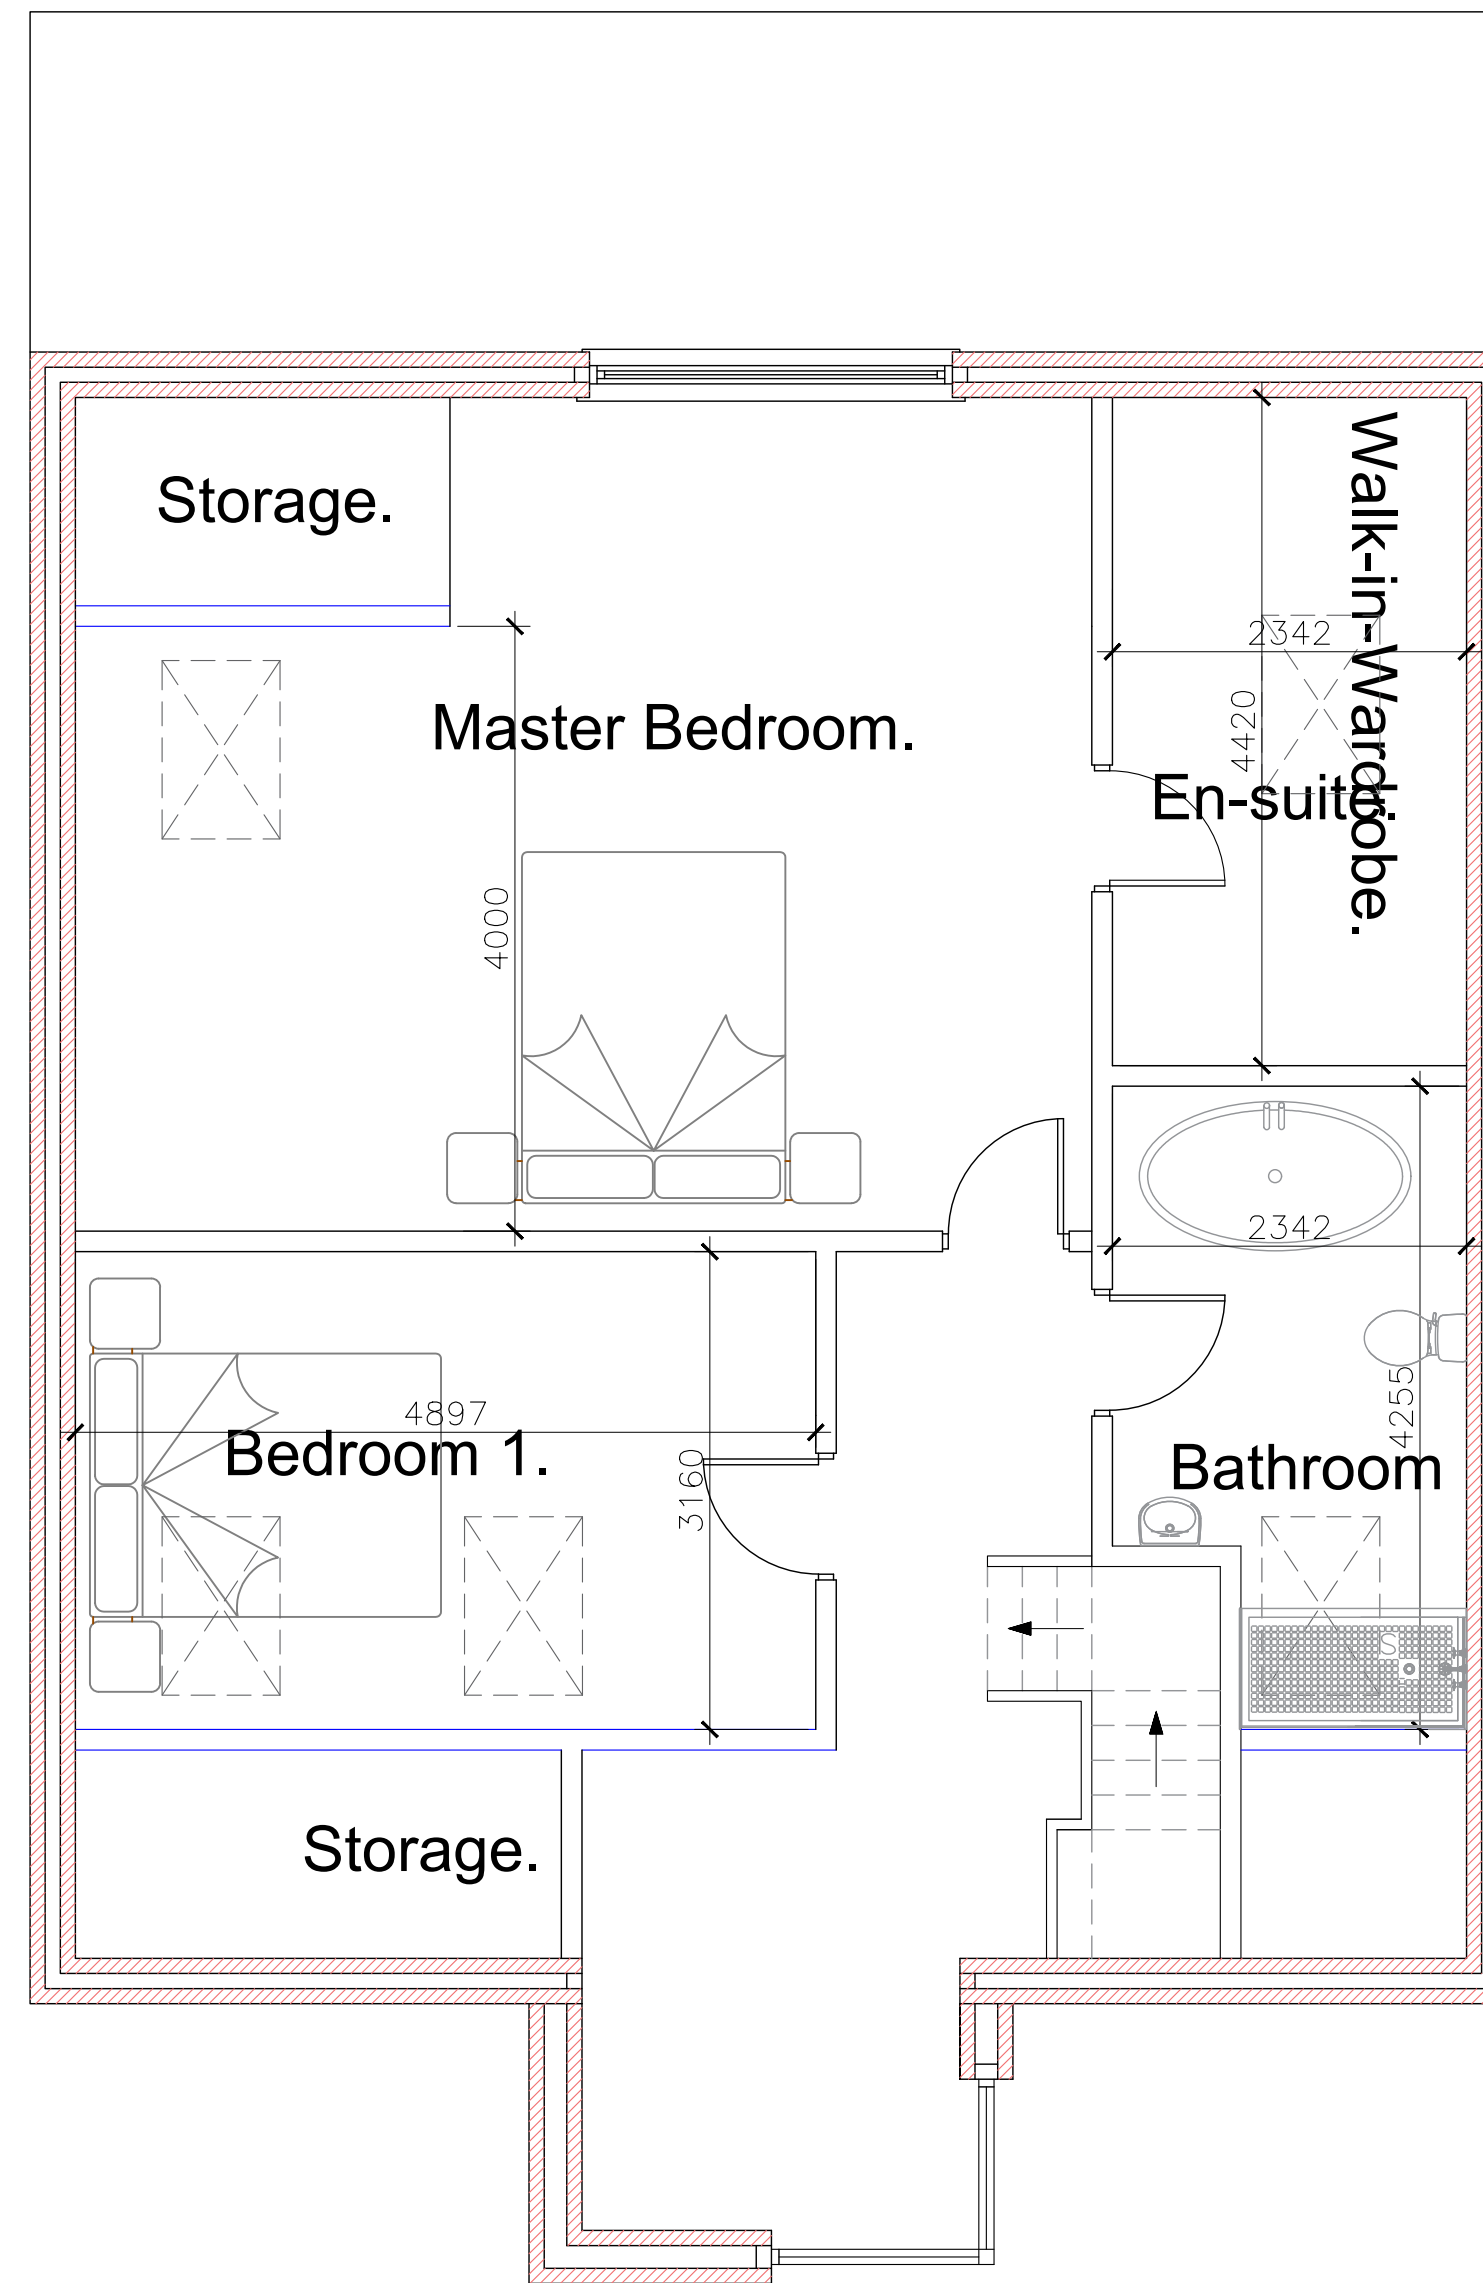


First Floor Plan

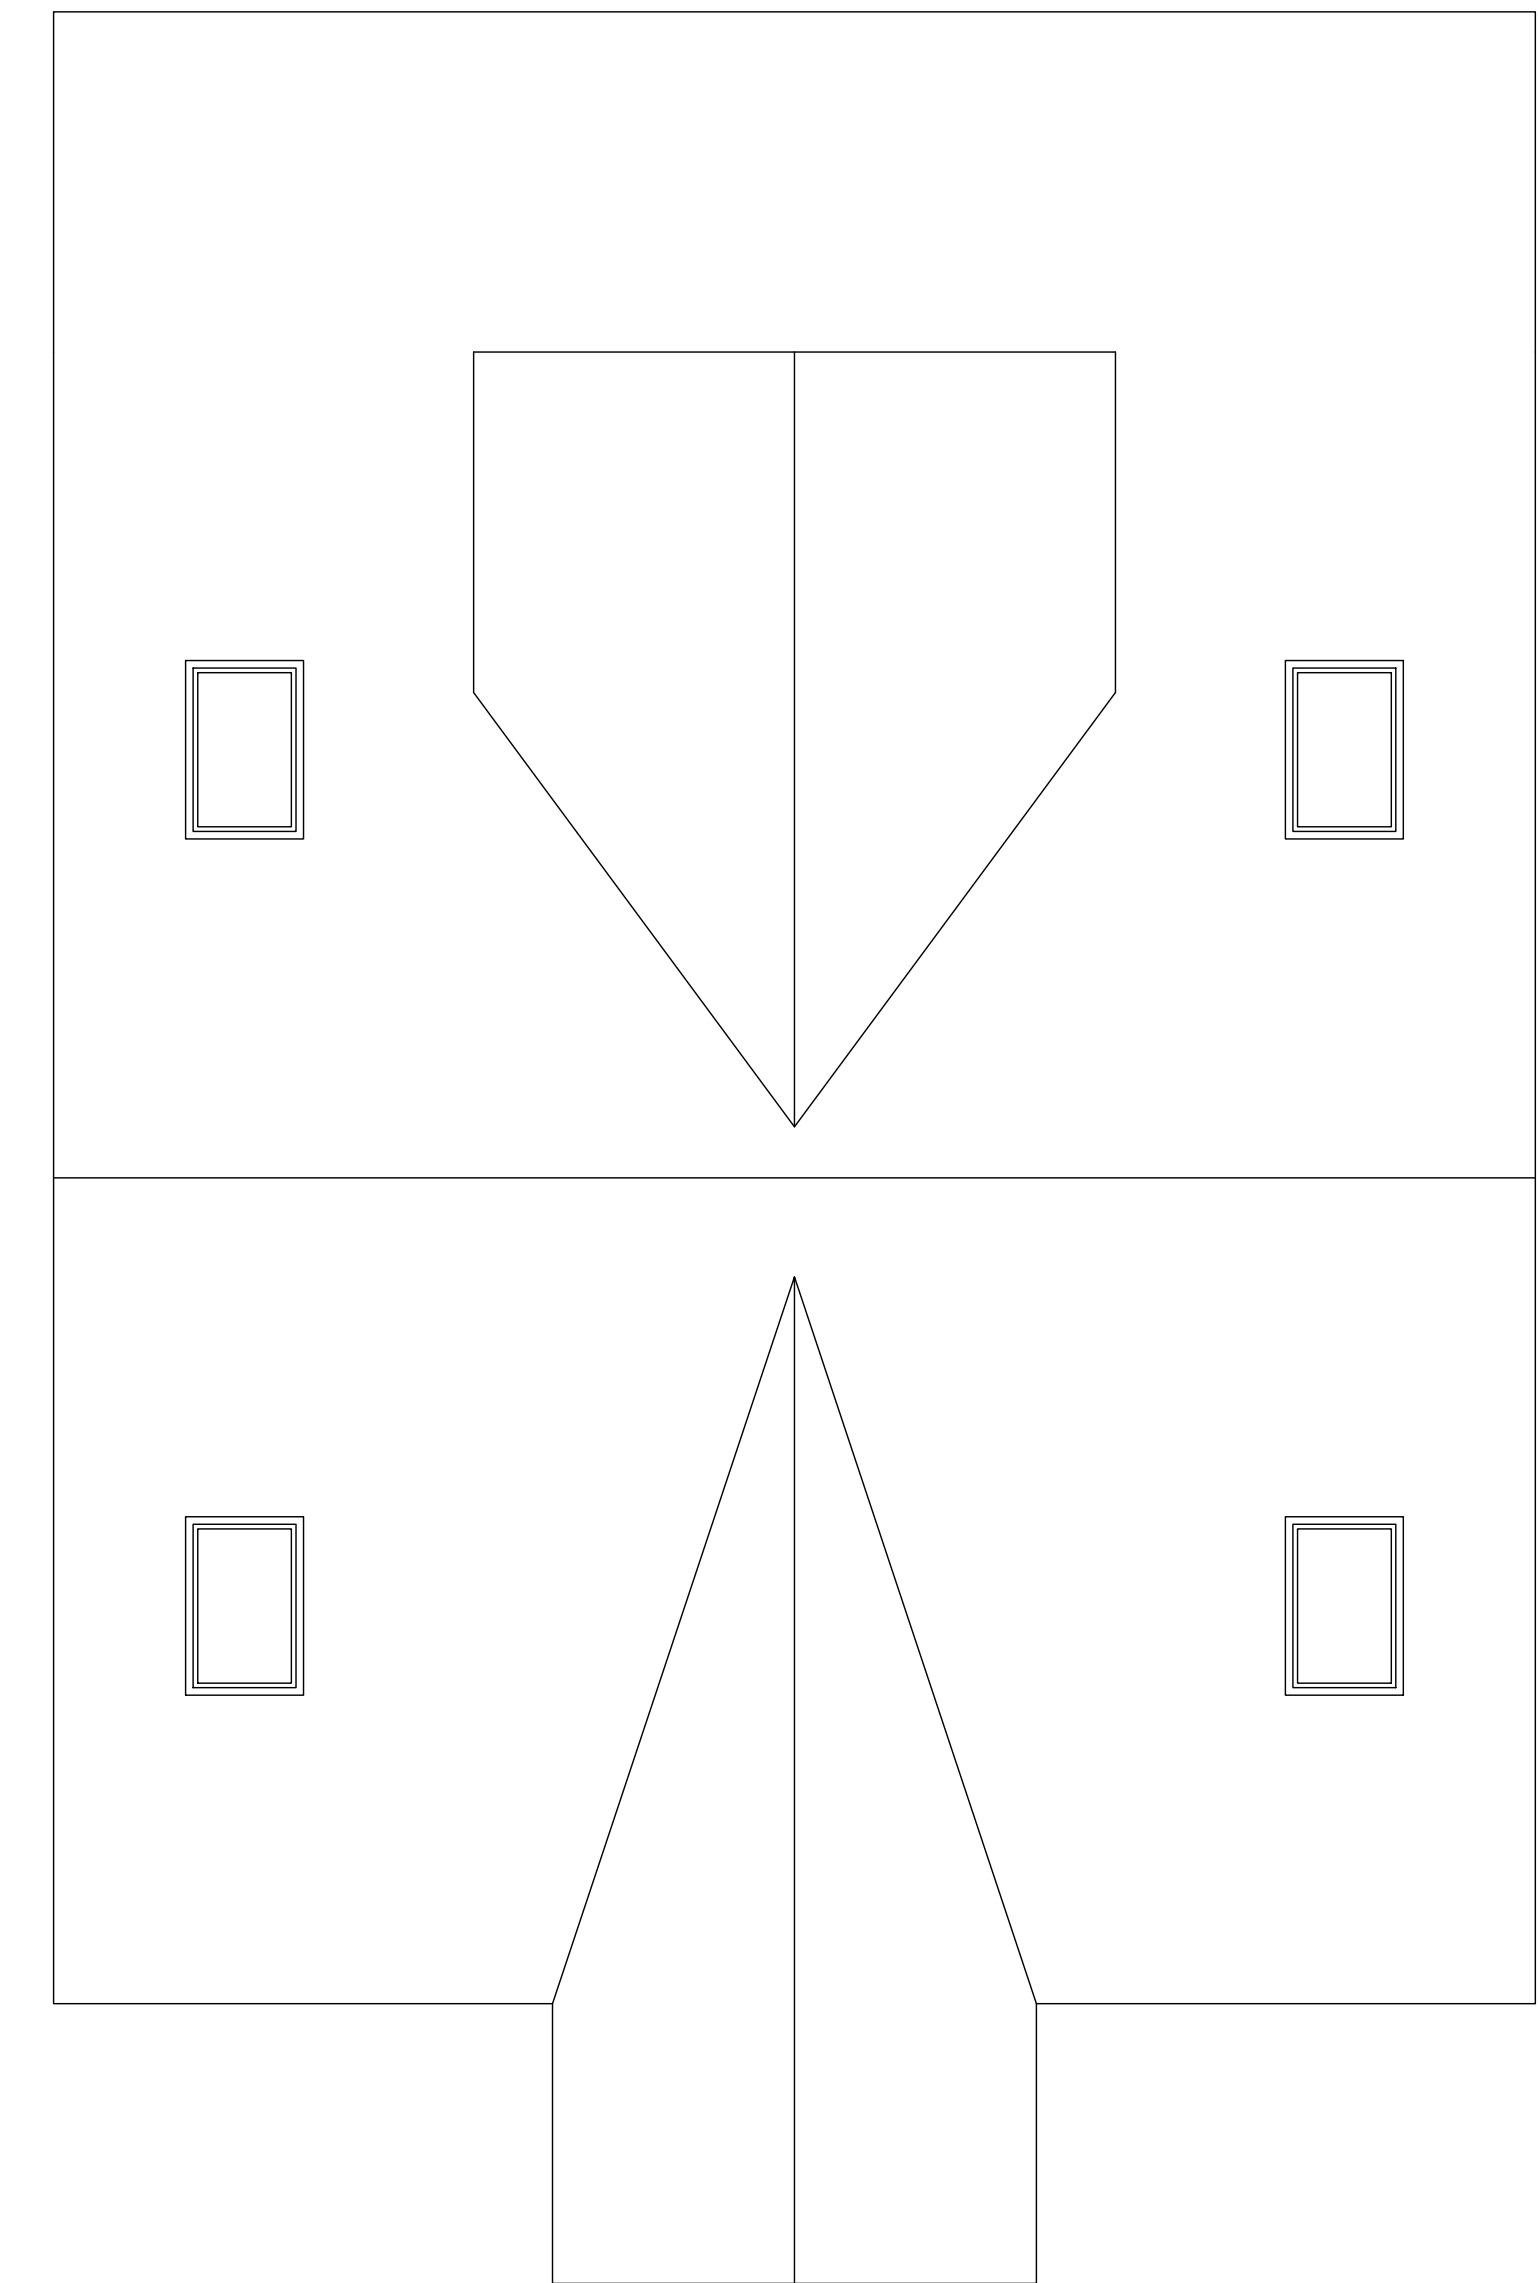


Roof Plan

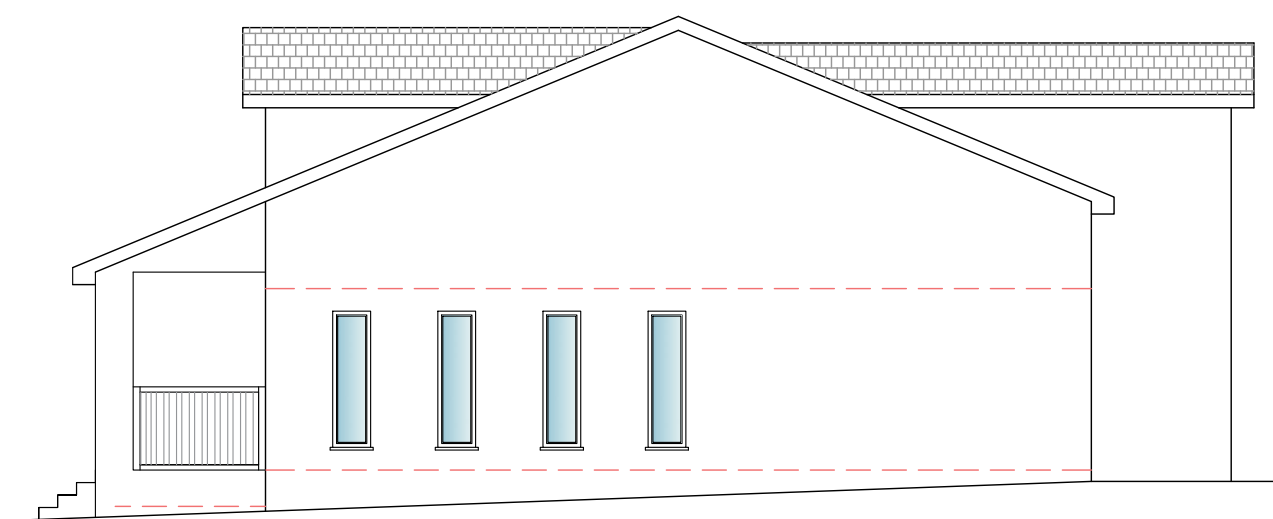

Side Elevation

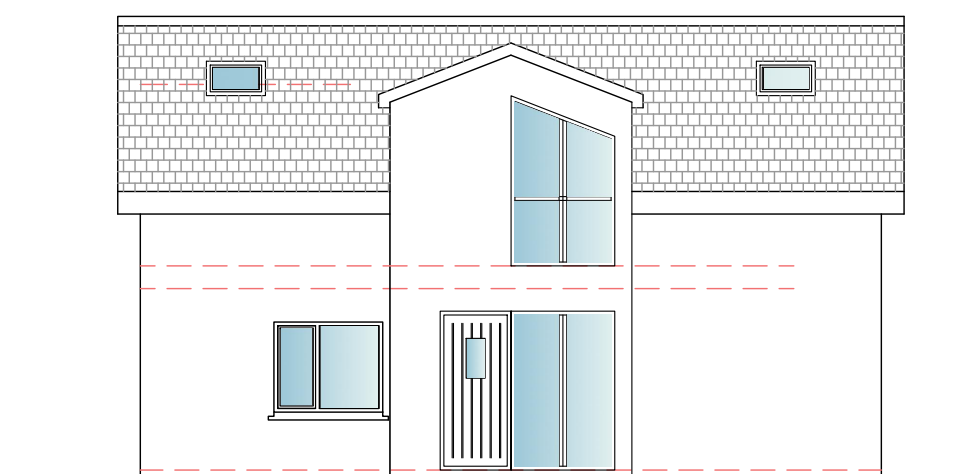

Rear Elevation

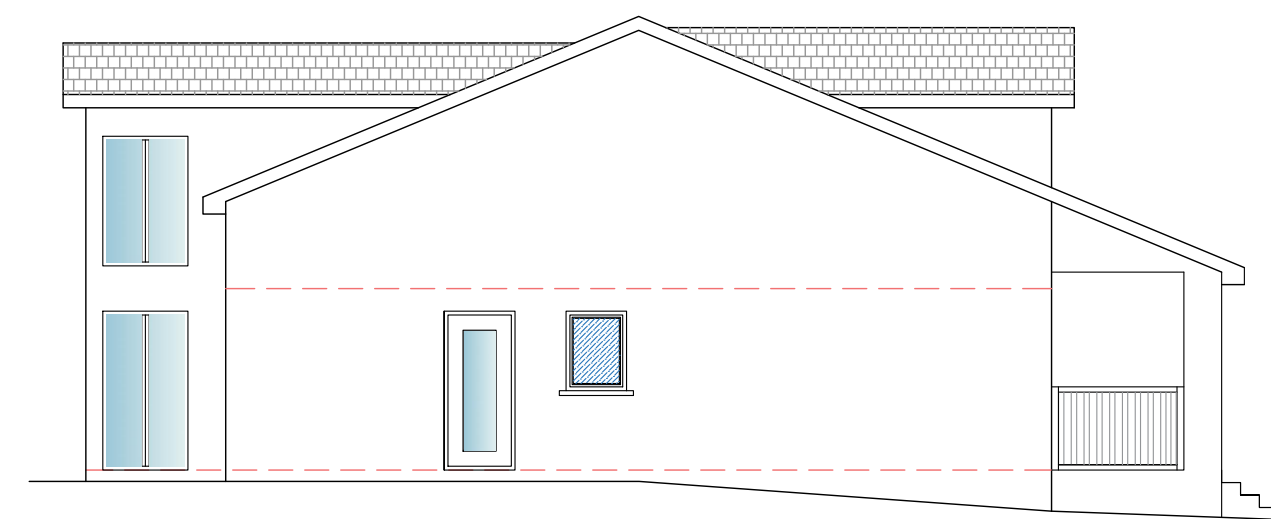

Side Elevation



Front Elevation