




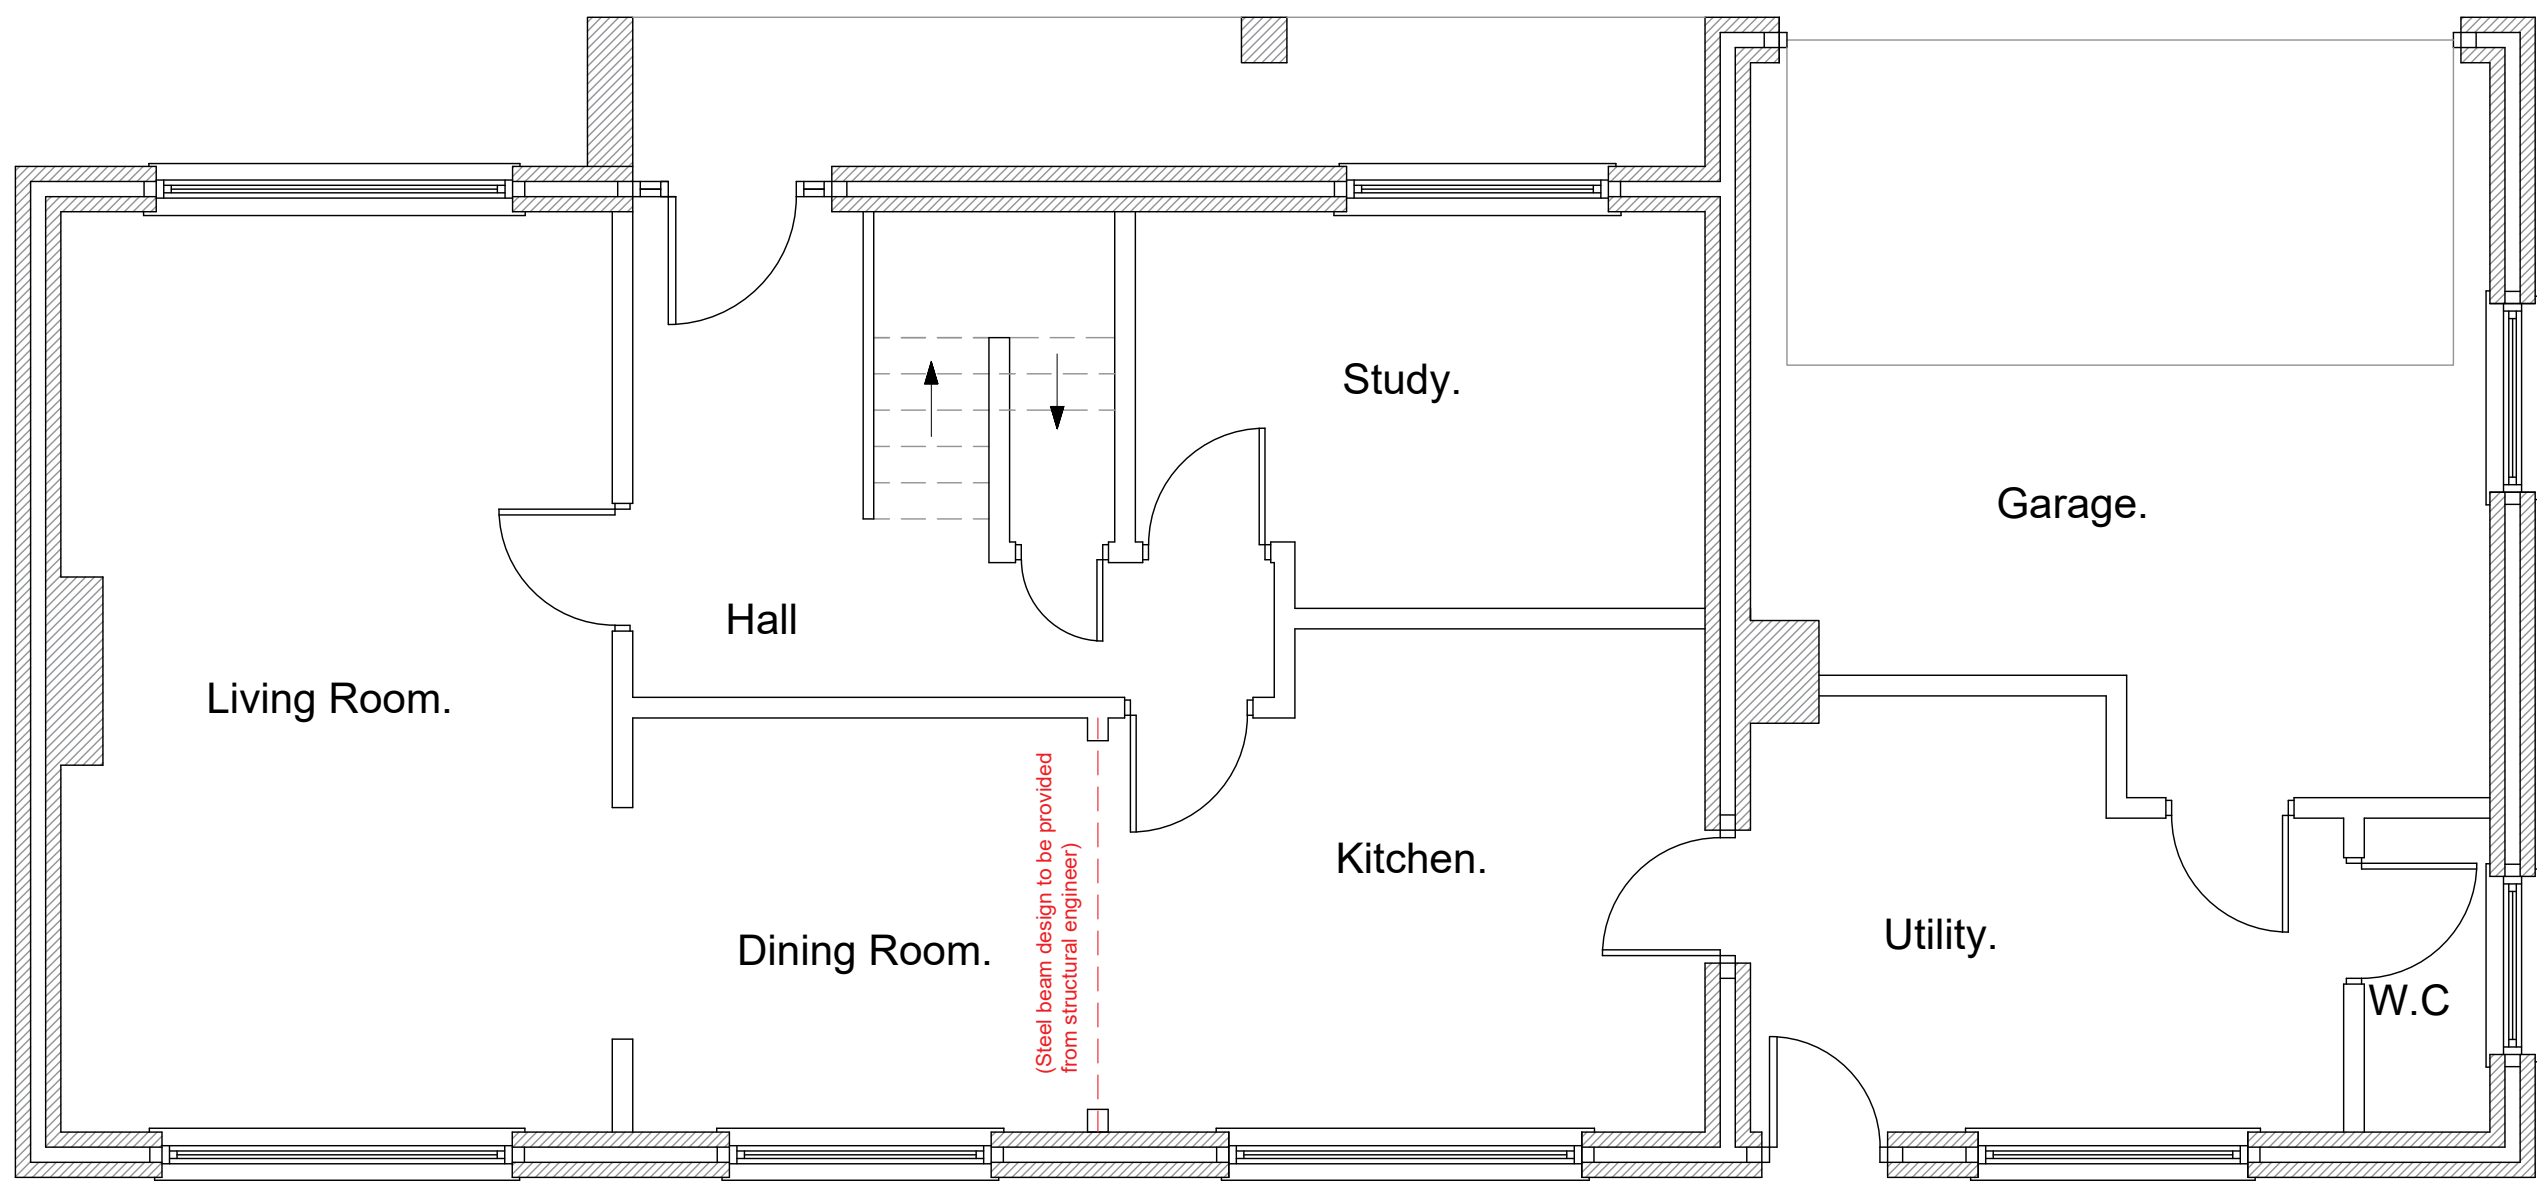


Proposed Ground Floor Plan

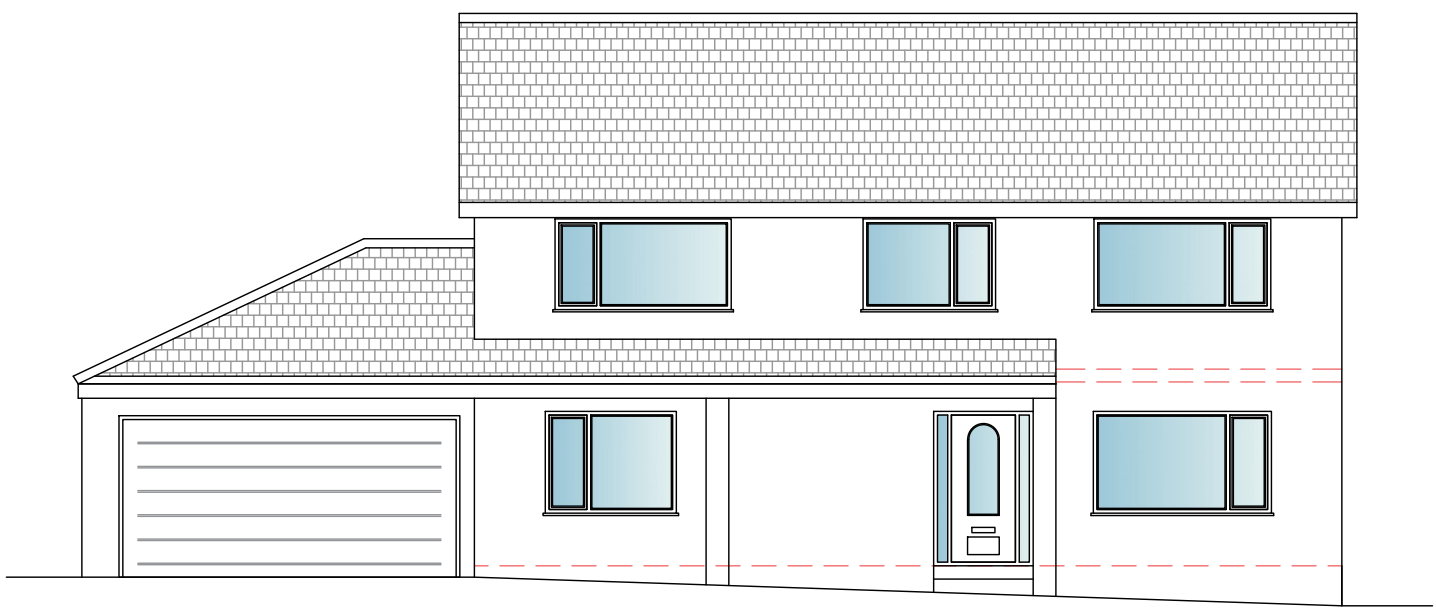


Proposed Front Elevation

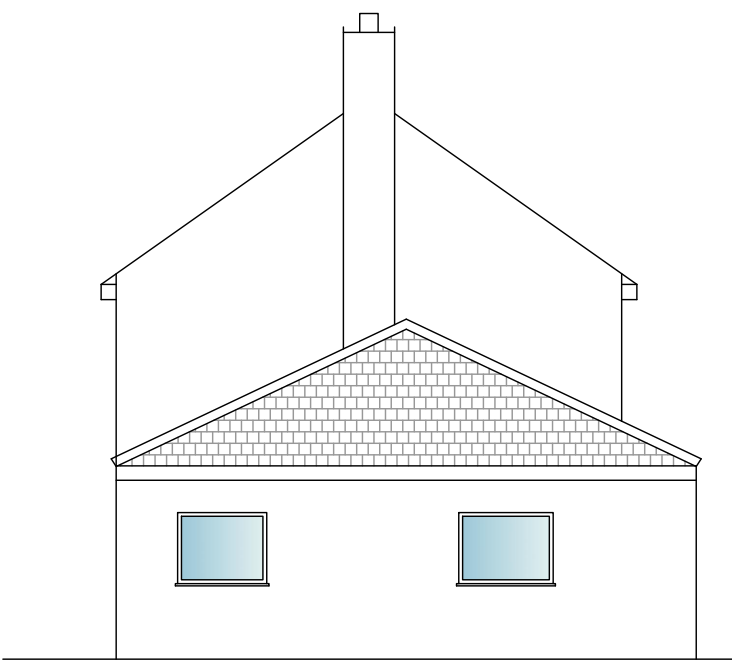


Proposed Side Elevation

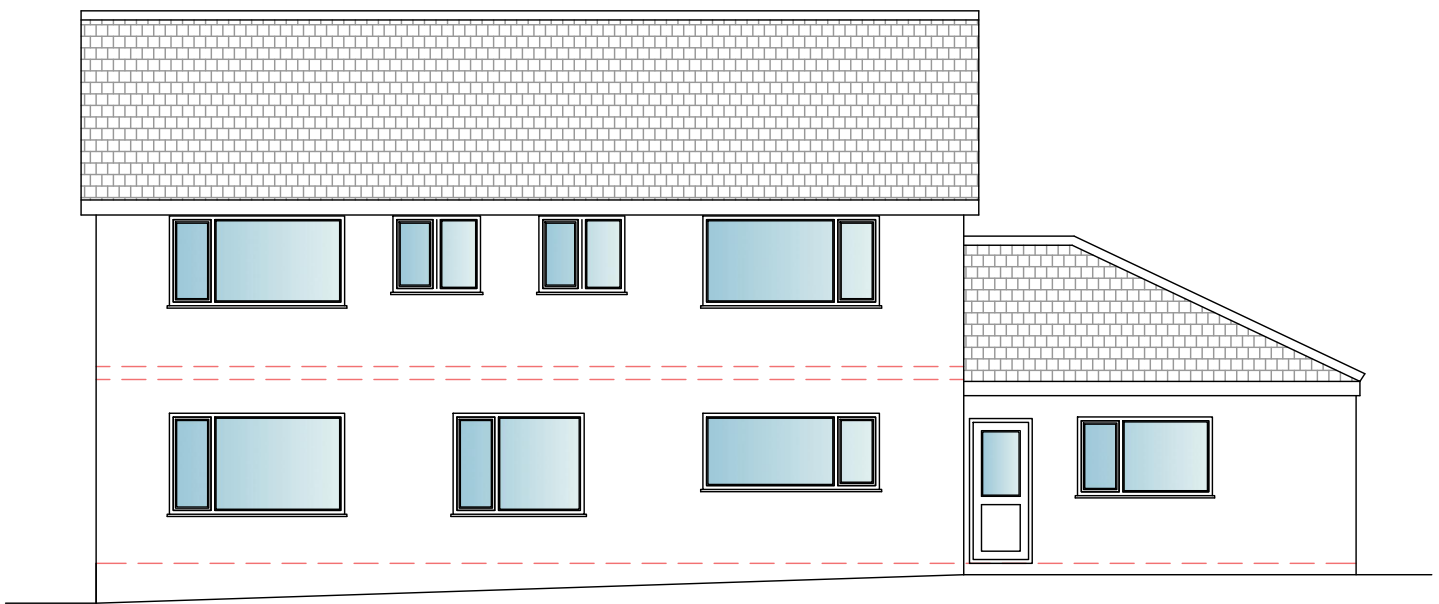

Proposed Rear Elevation

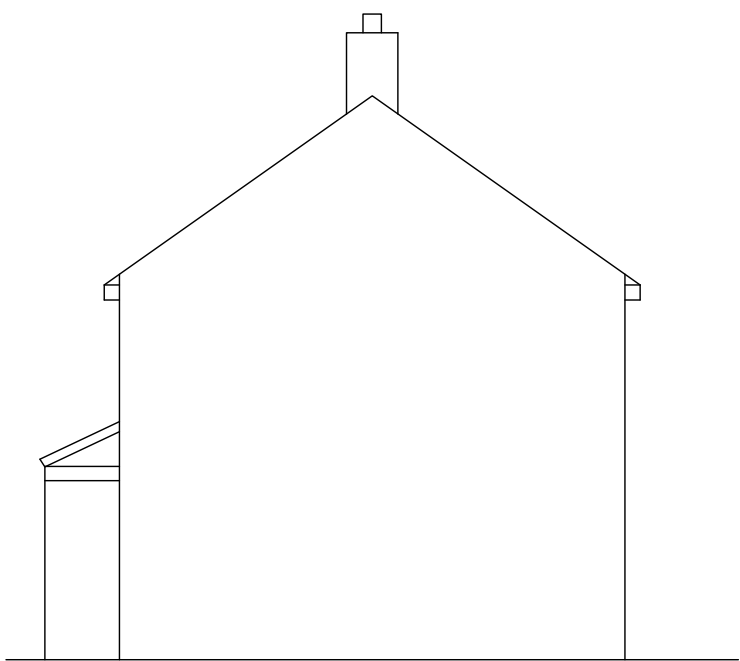

Proposed Side Elevation

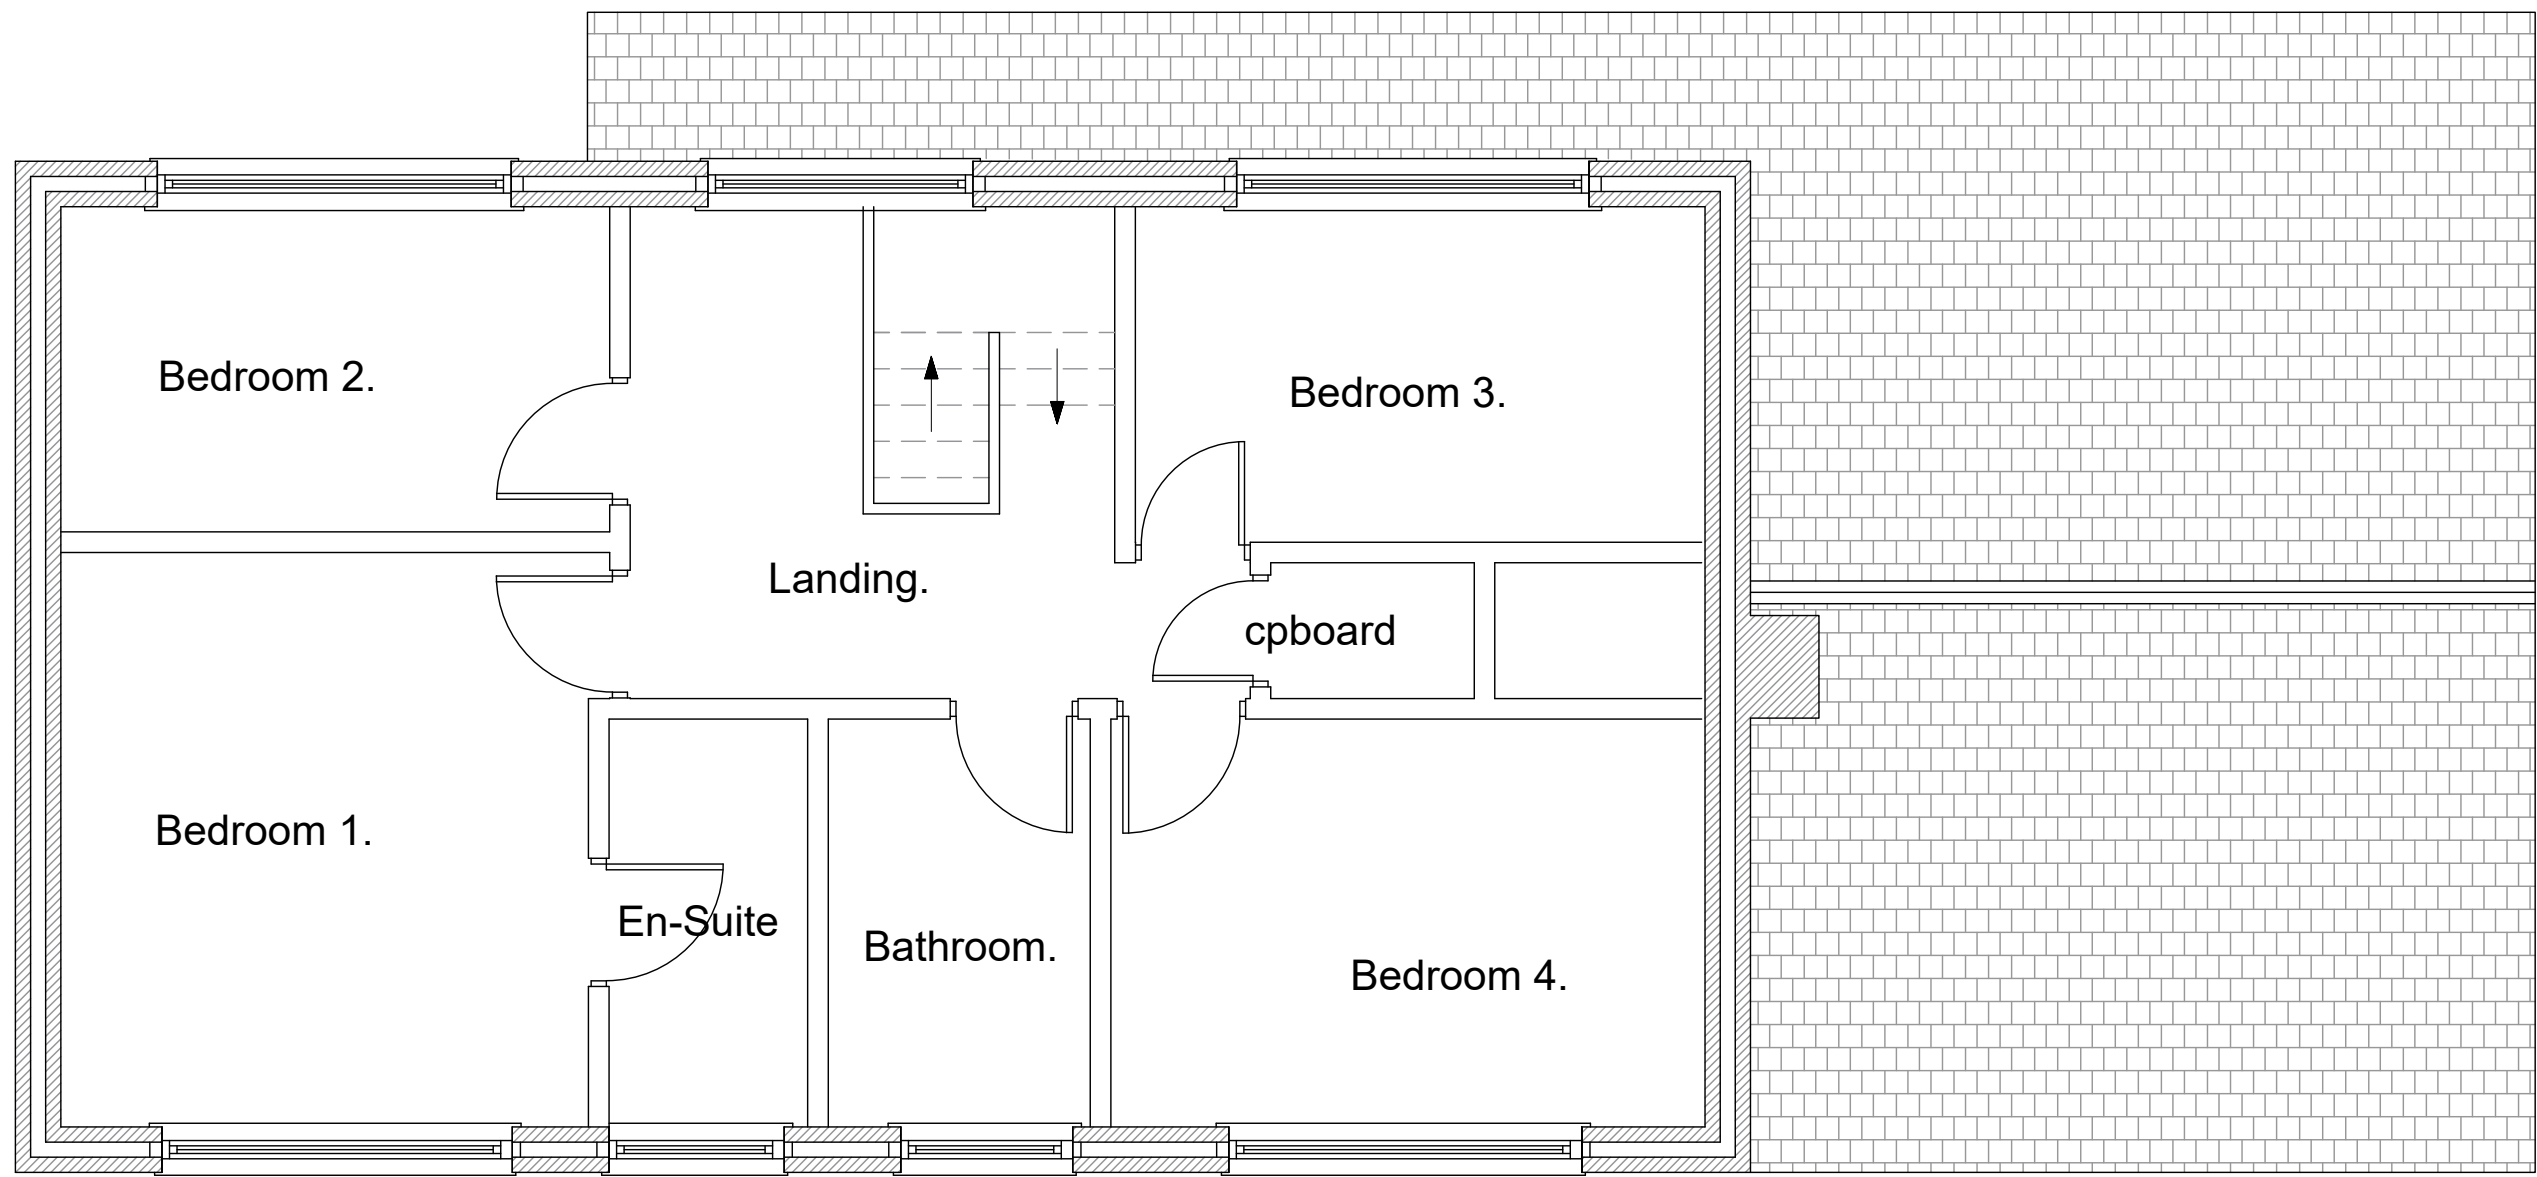

Proposed First Floor Plan



Proposed Location plan
Scale 1/500



Proposed Location plan
Scale 1/1250